


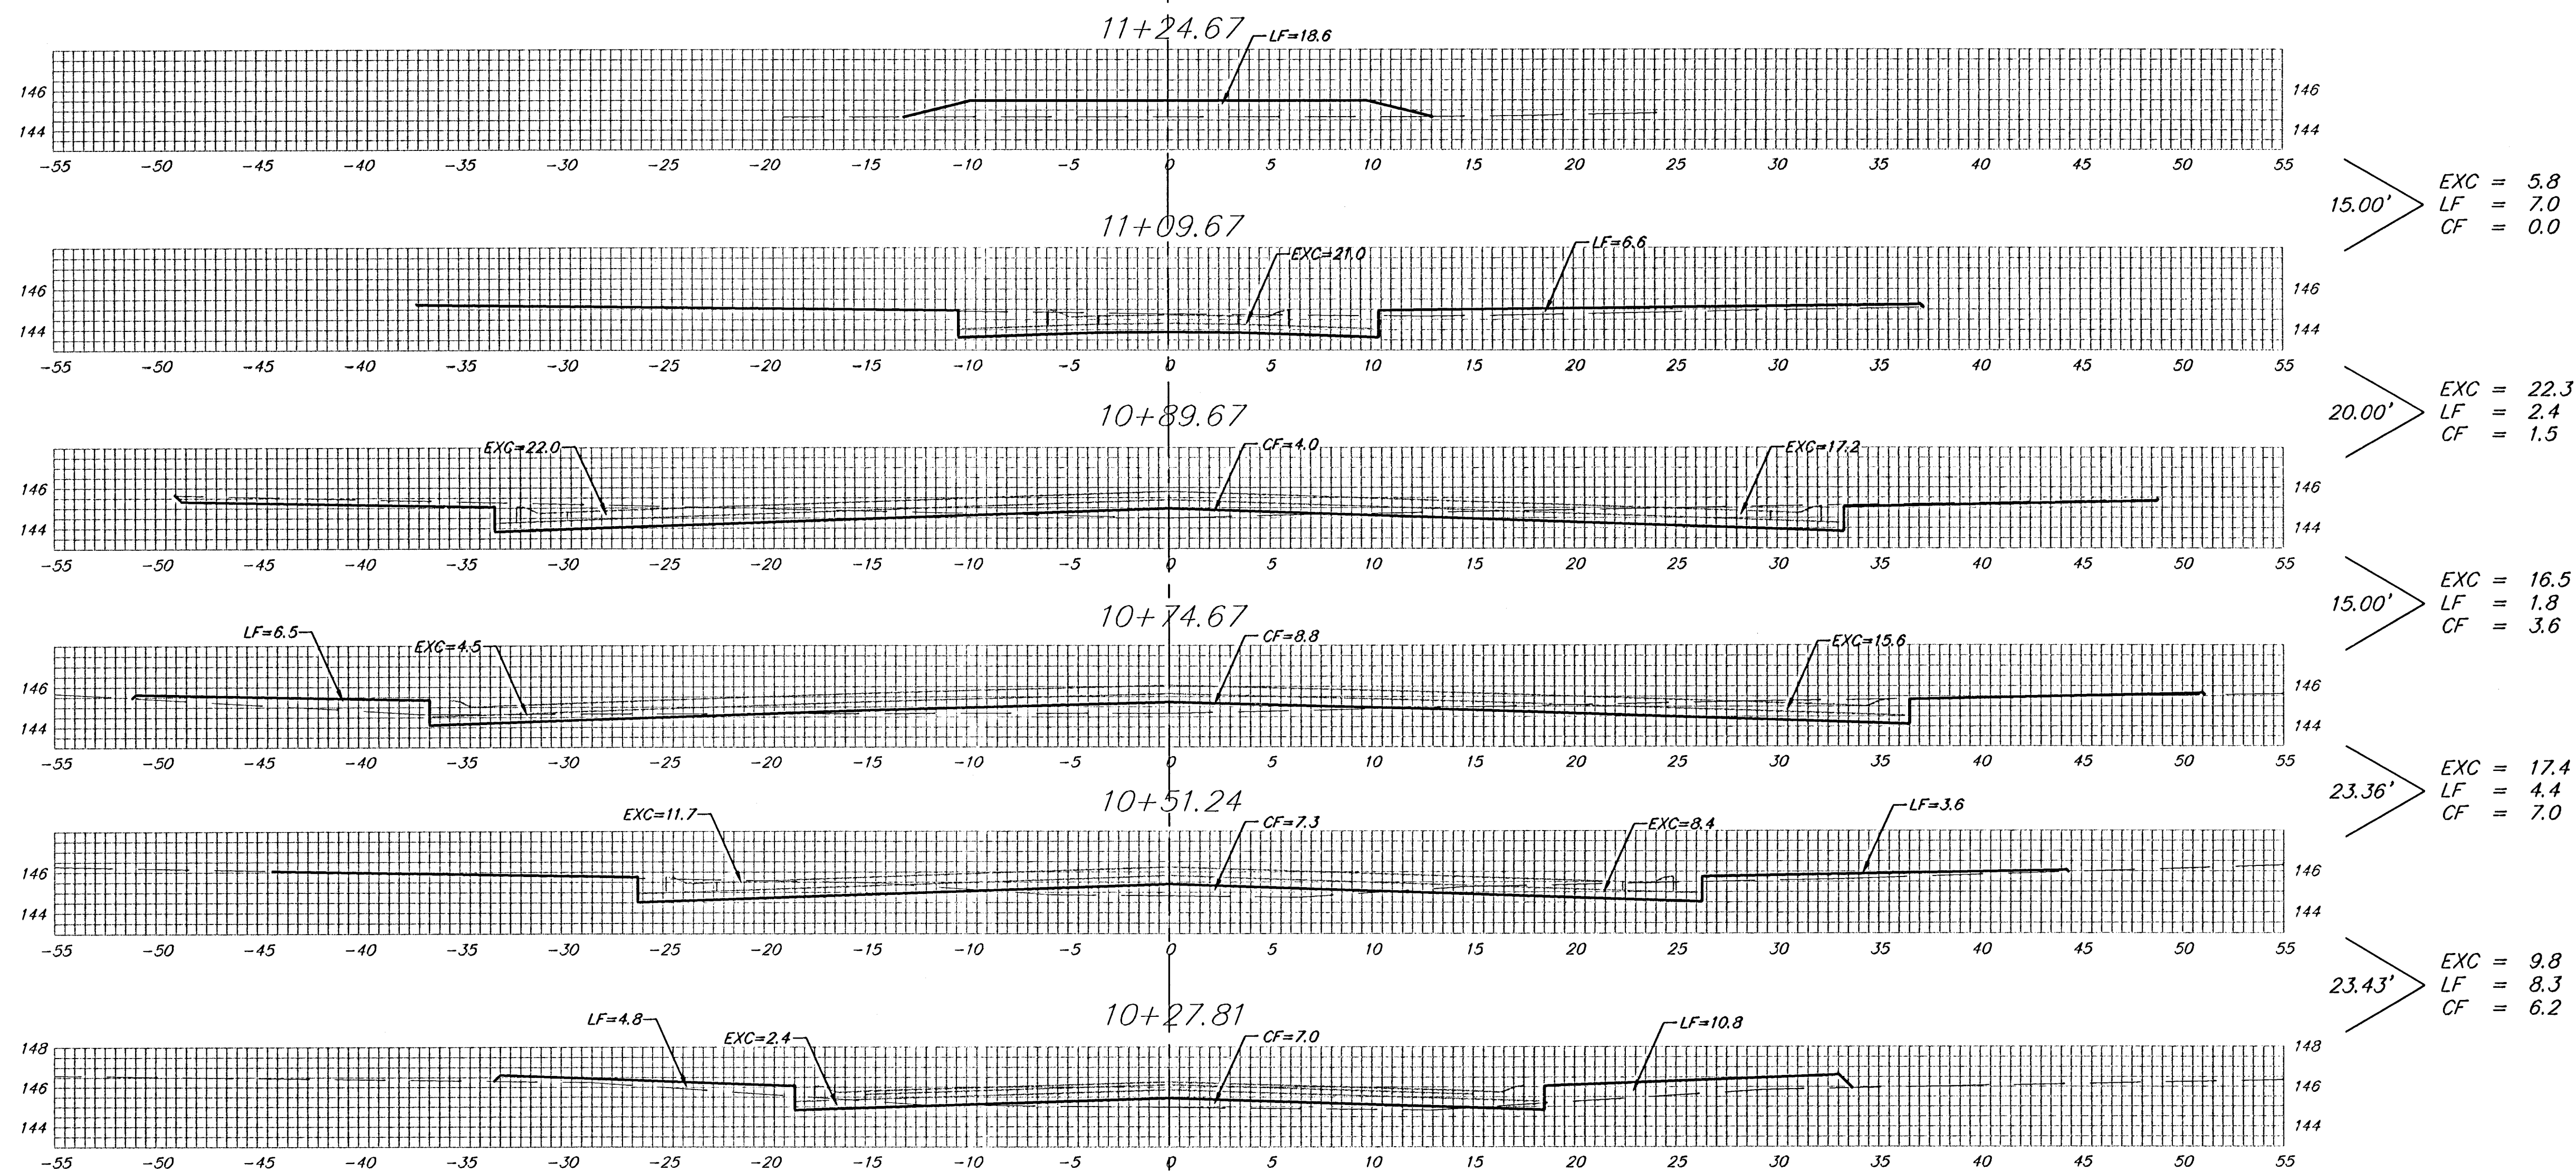

MAXWELL CIR.

Sheet Totals:
 Excavation = 71.8 C.Y.
 Loose Fill = 23.9 C.Y.
 Compacted Fill = 18.3 C.Y.

