



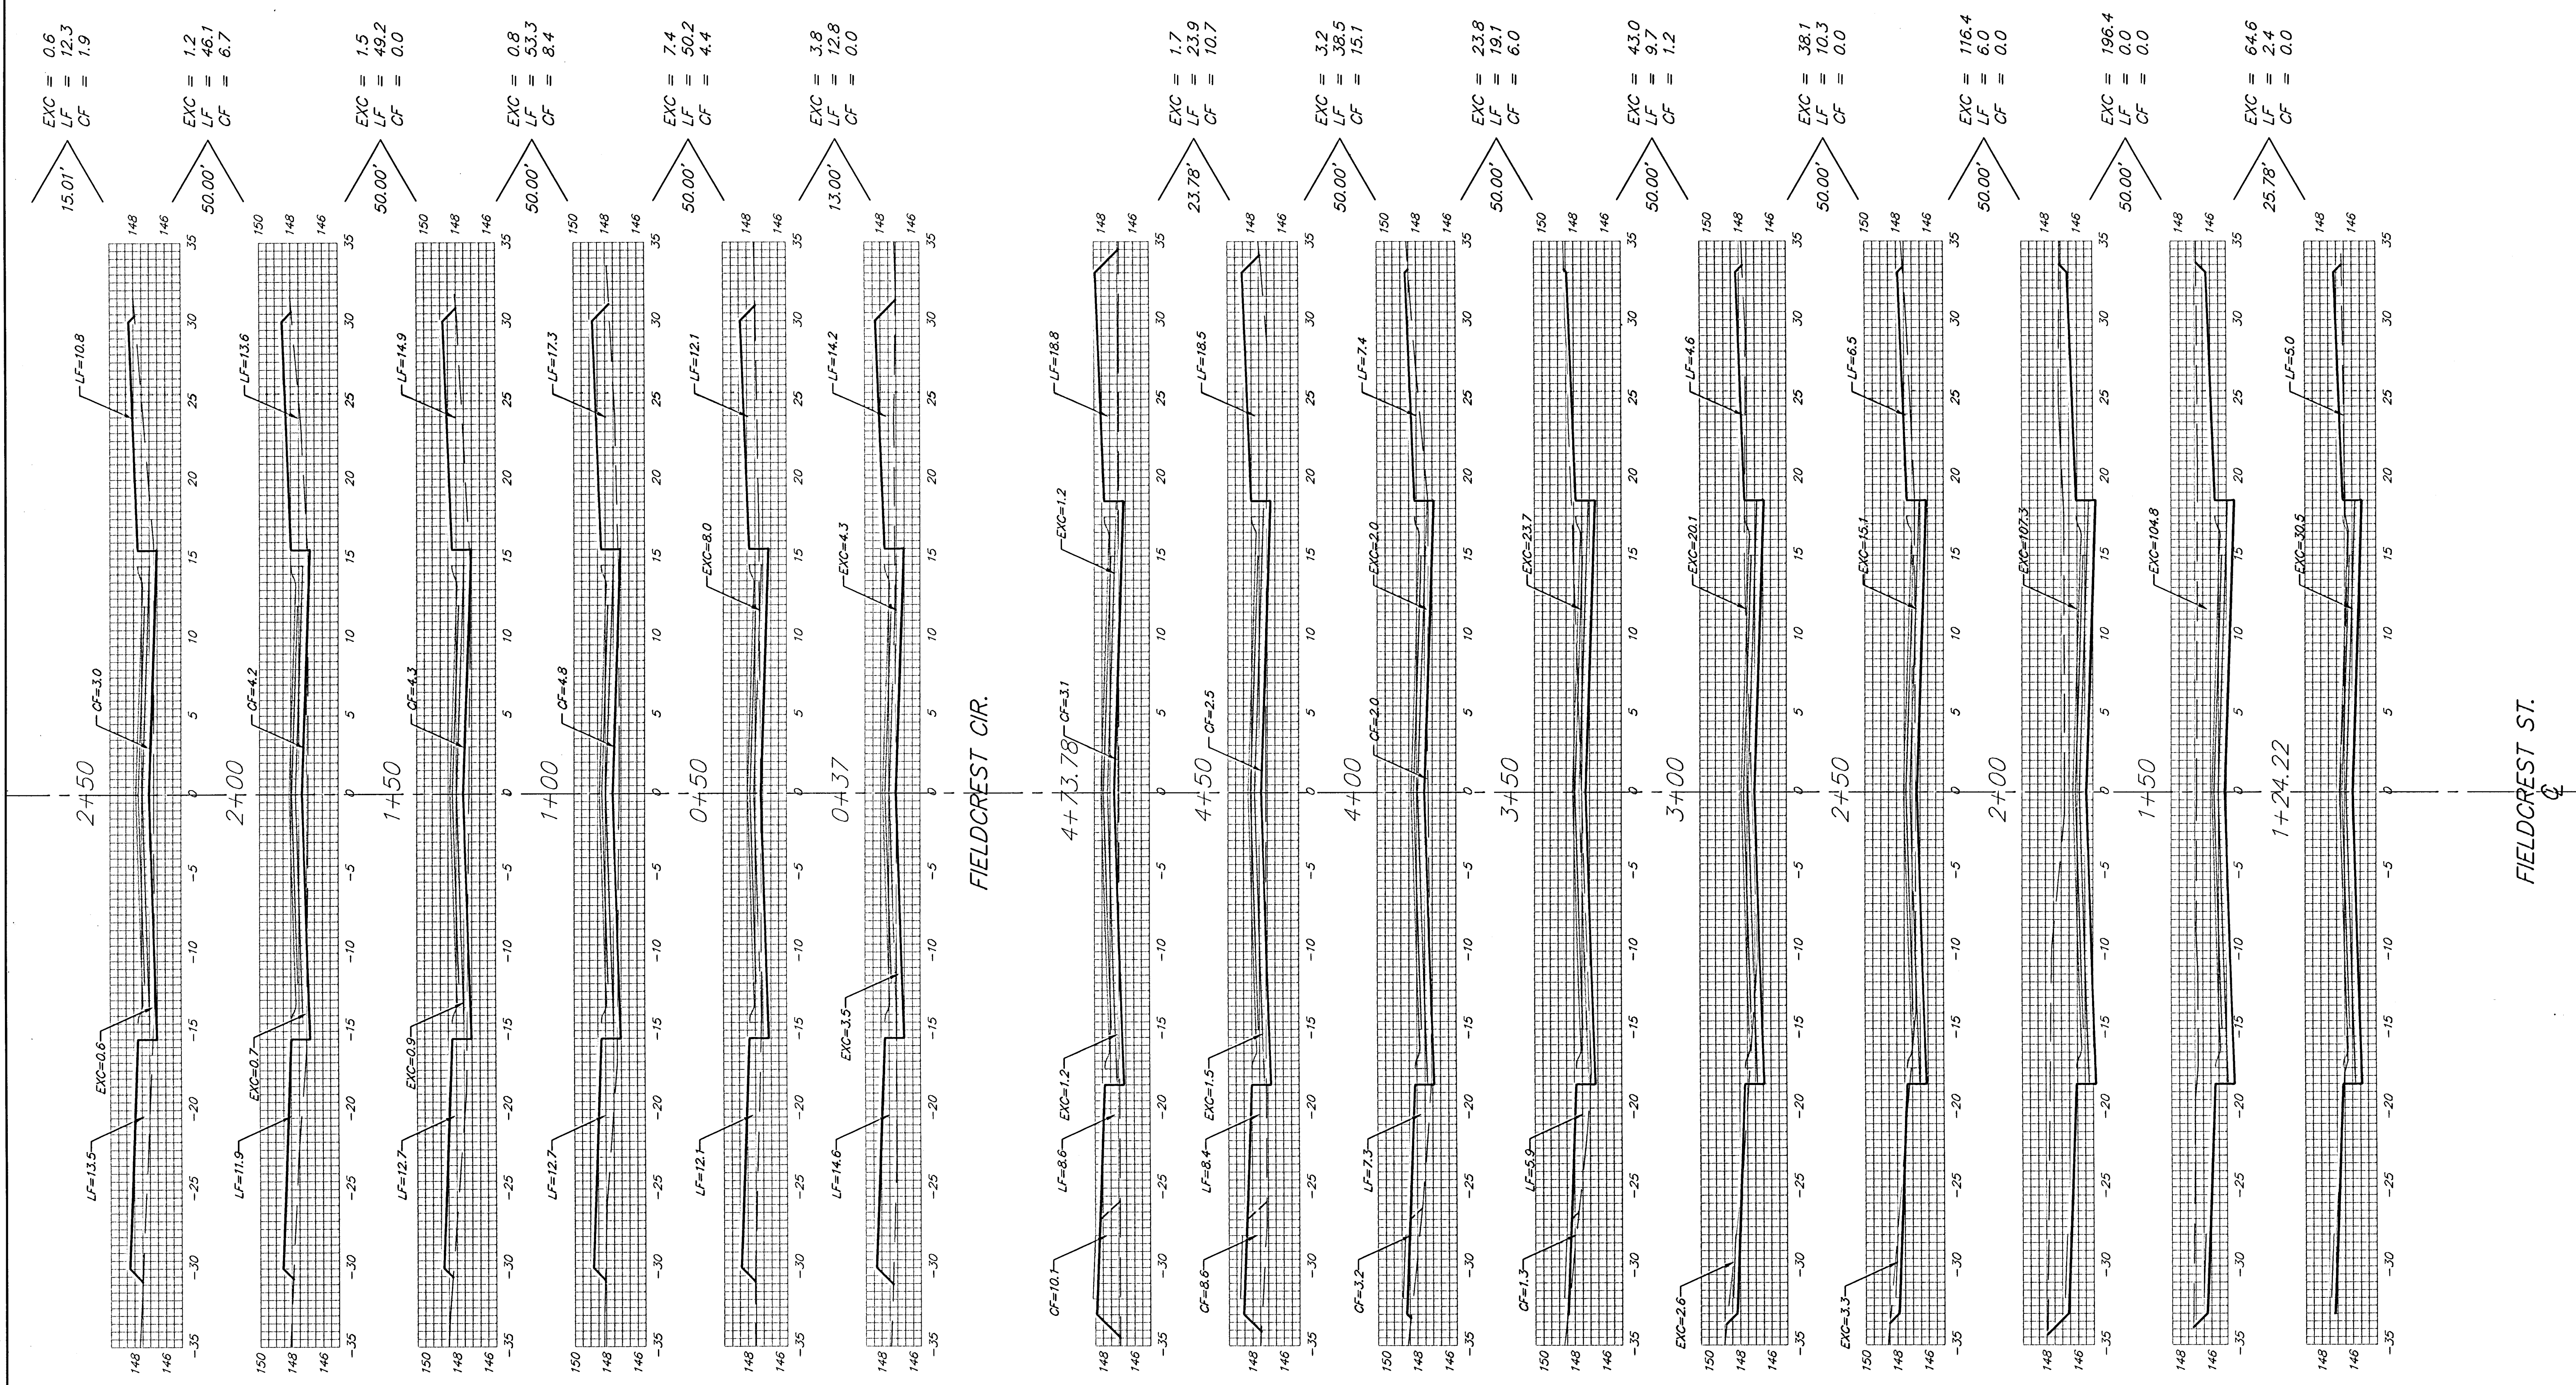

Sheet Totals:
Excavation = 502.5 C.Y.
Loose Fill = 333.8 C.Y.
Compacted Fill = 54.4 C.Y.

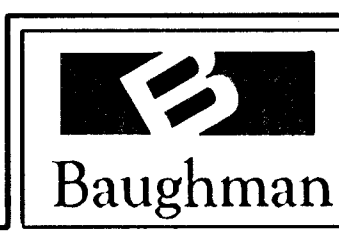

Baughman

Baughman Company, P.A. 315 Ellis St. Wichita, KS 67211 P 316.262.7271 F 316.262.0149
ENGINEERING | SURVEYING | PLANNING | LANDSCAPE ARCHITECTURE

PROJECT NUMBER 472	SHEET 23 OF 29
SouthernRidge2nd/Phase2/XS4	