


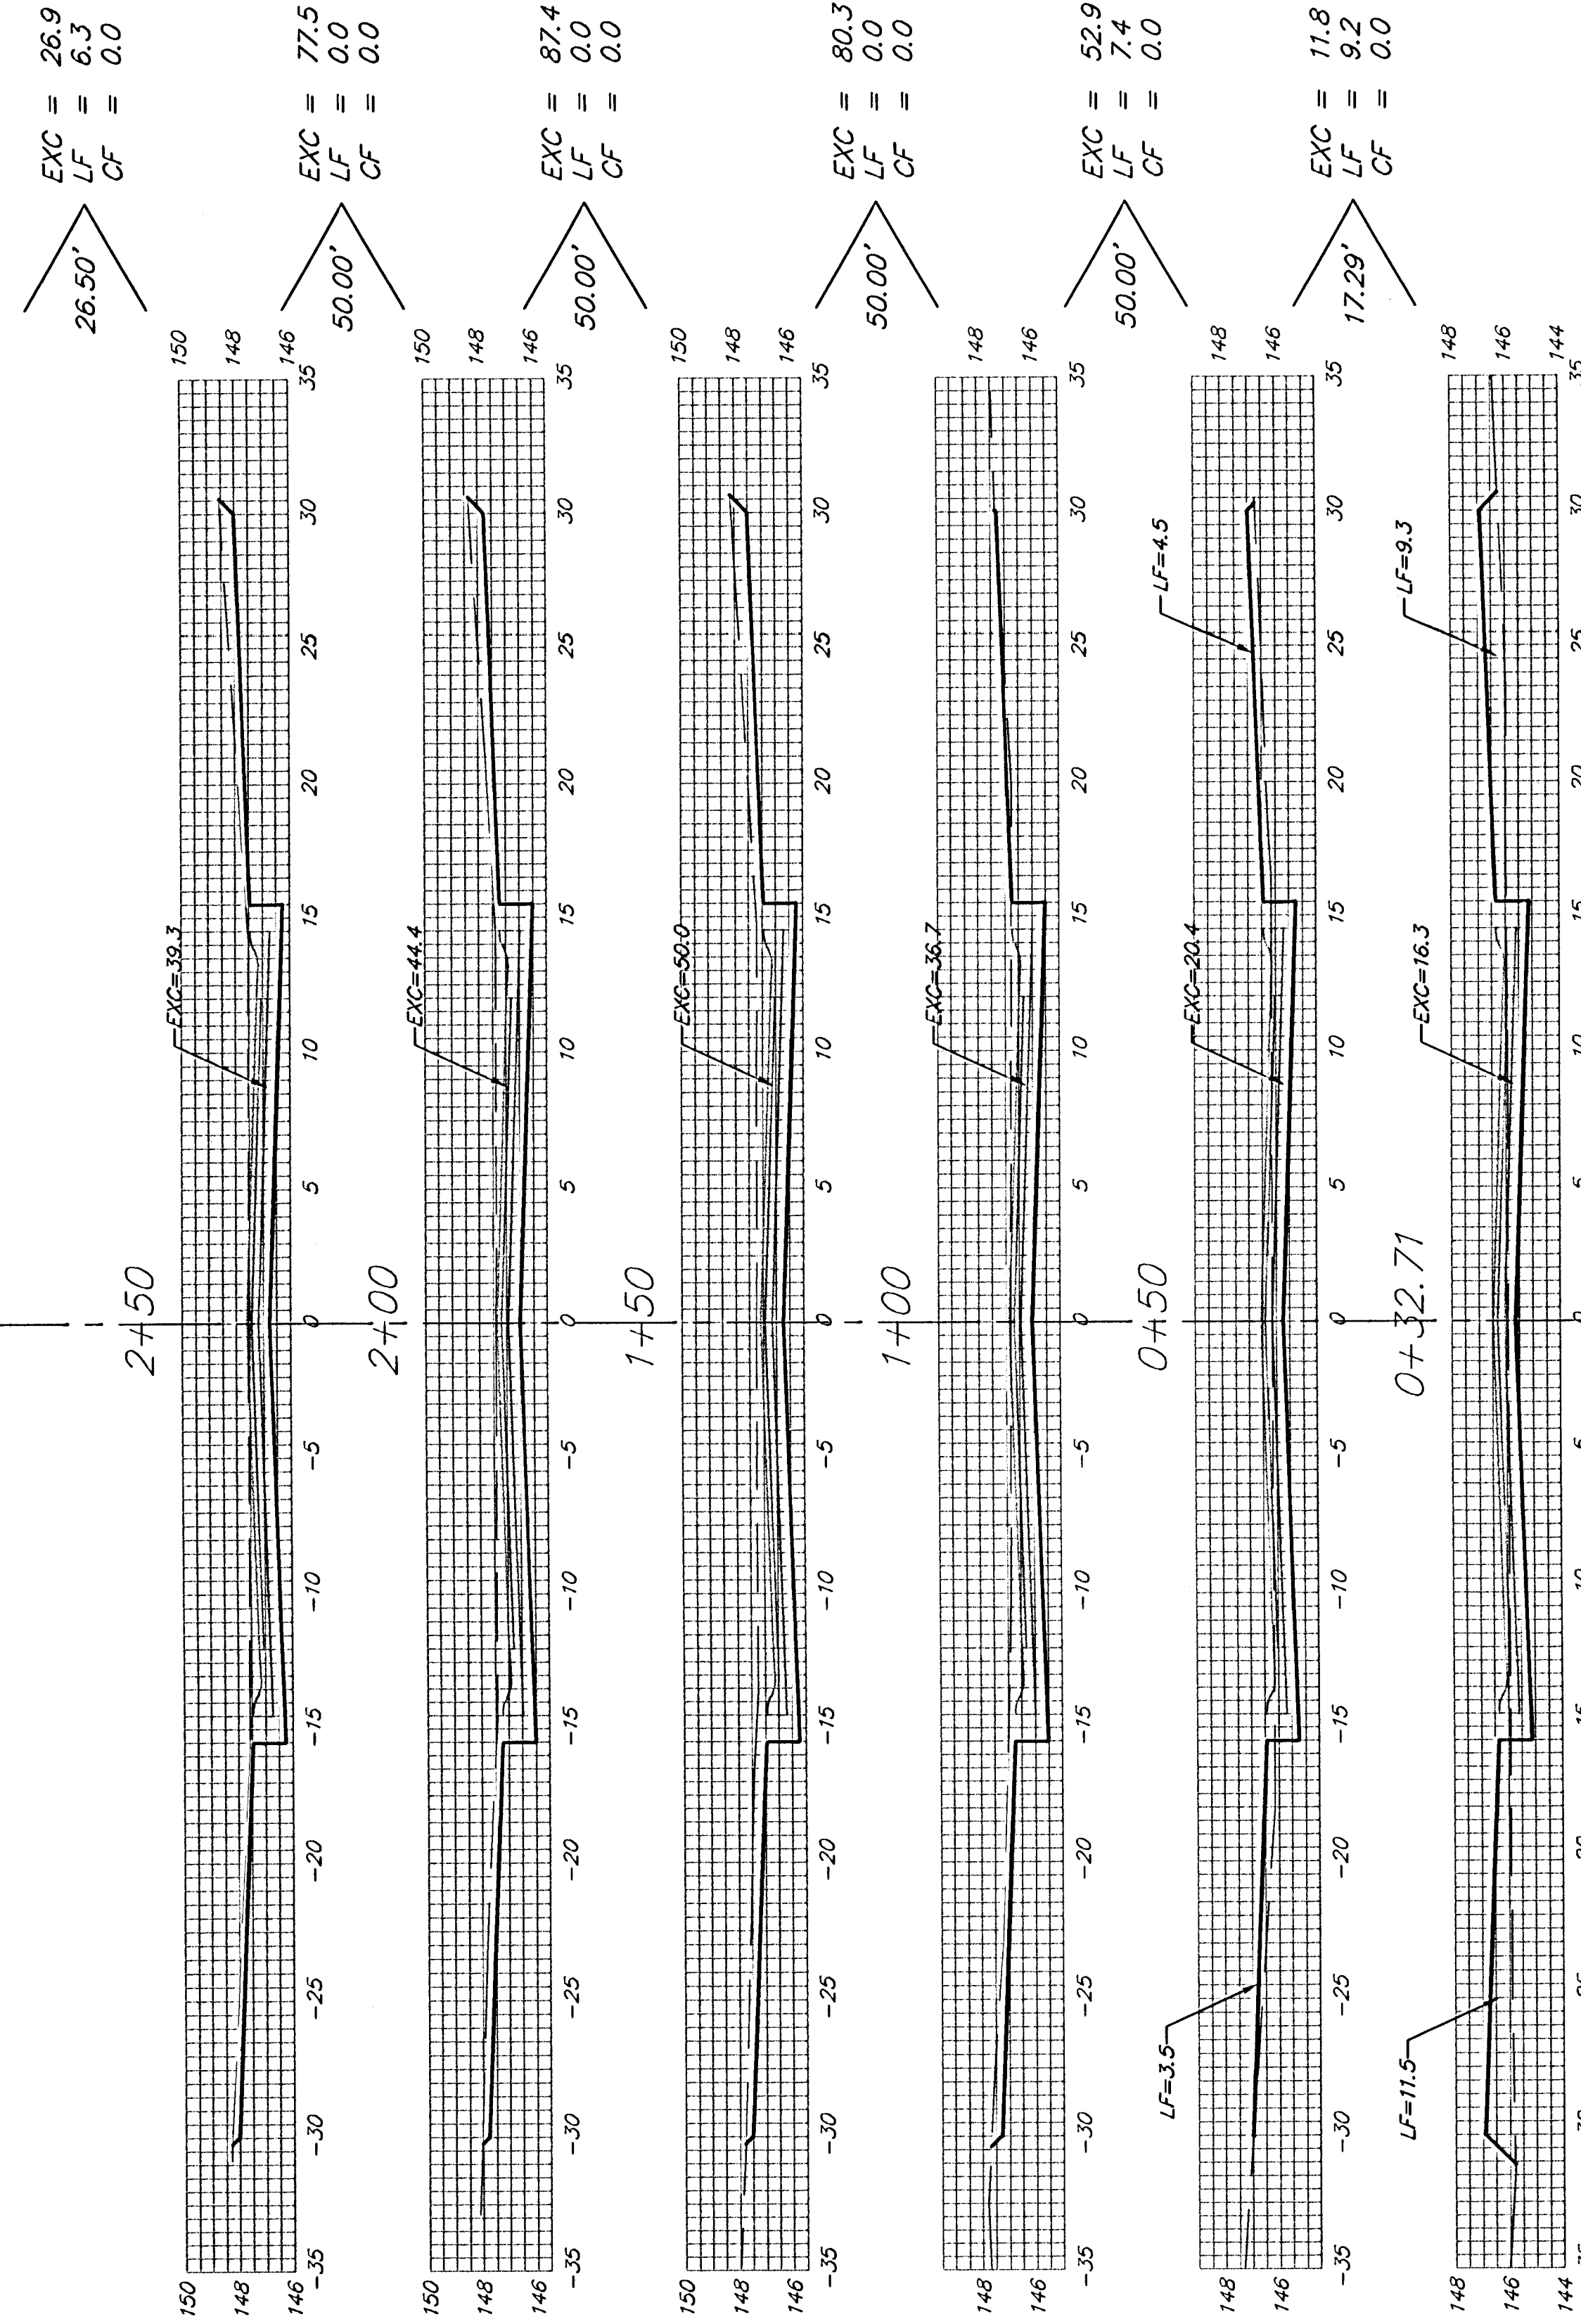

PRESCOTT CIR. (LOTS 43-53, BLOCK A)

Sheet Totals:

Excavation = 336.8 C.Y.
Loose Fill = 22.9 C.Y.
Compacted Fill = 0.0 C.Y.



Baughman Company, P.A. 315 Ellis St. Wichita, KS 67211 P 316-262-7271 F 316-262-0149	
ENGINEERING SURVEYING PLANNING LANDSCAPE ARCHITECTURE	
PROJECT NUMBER	SHEET
472	25 OF 29
SouthernRidge2nd/Phase2/X56 0509.E350	