


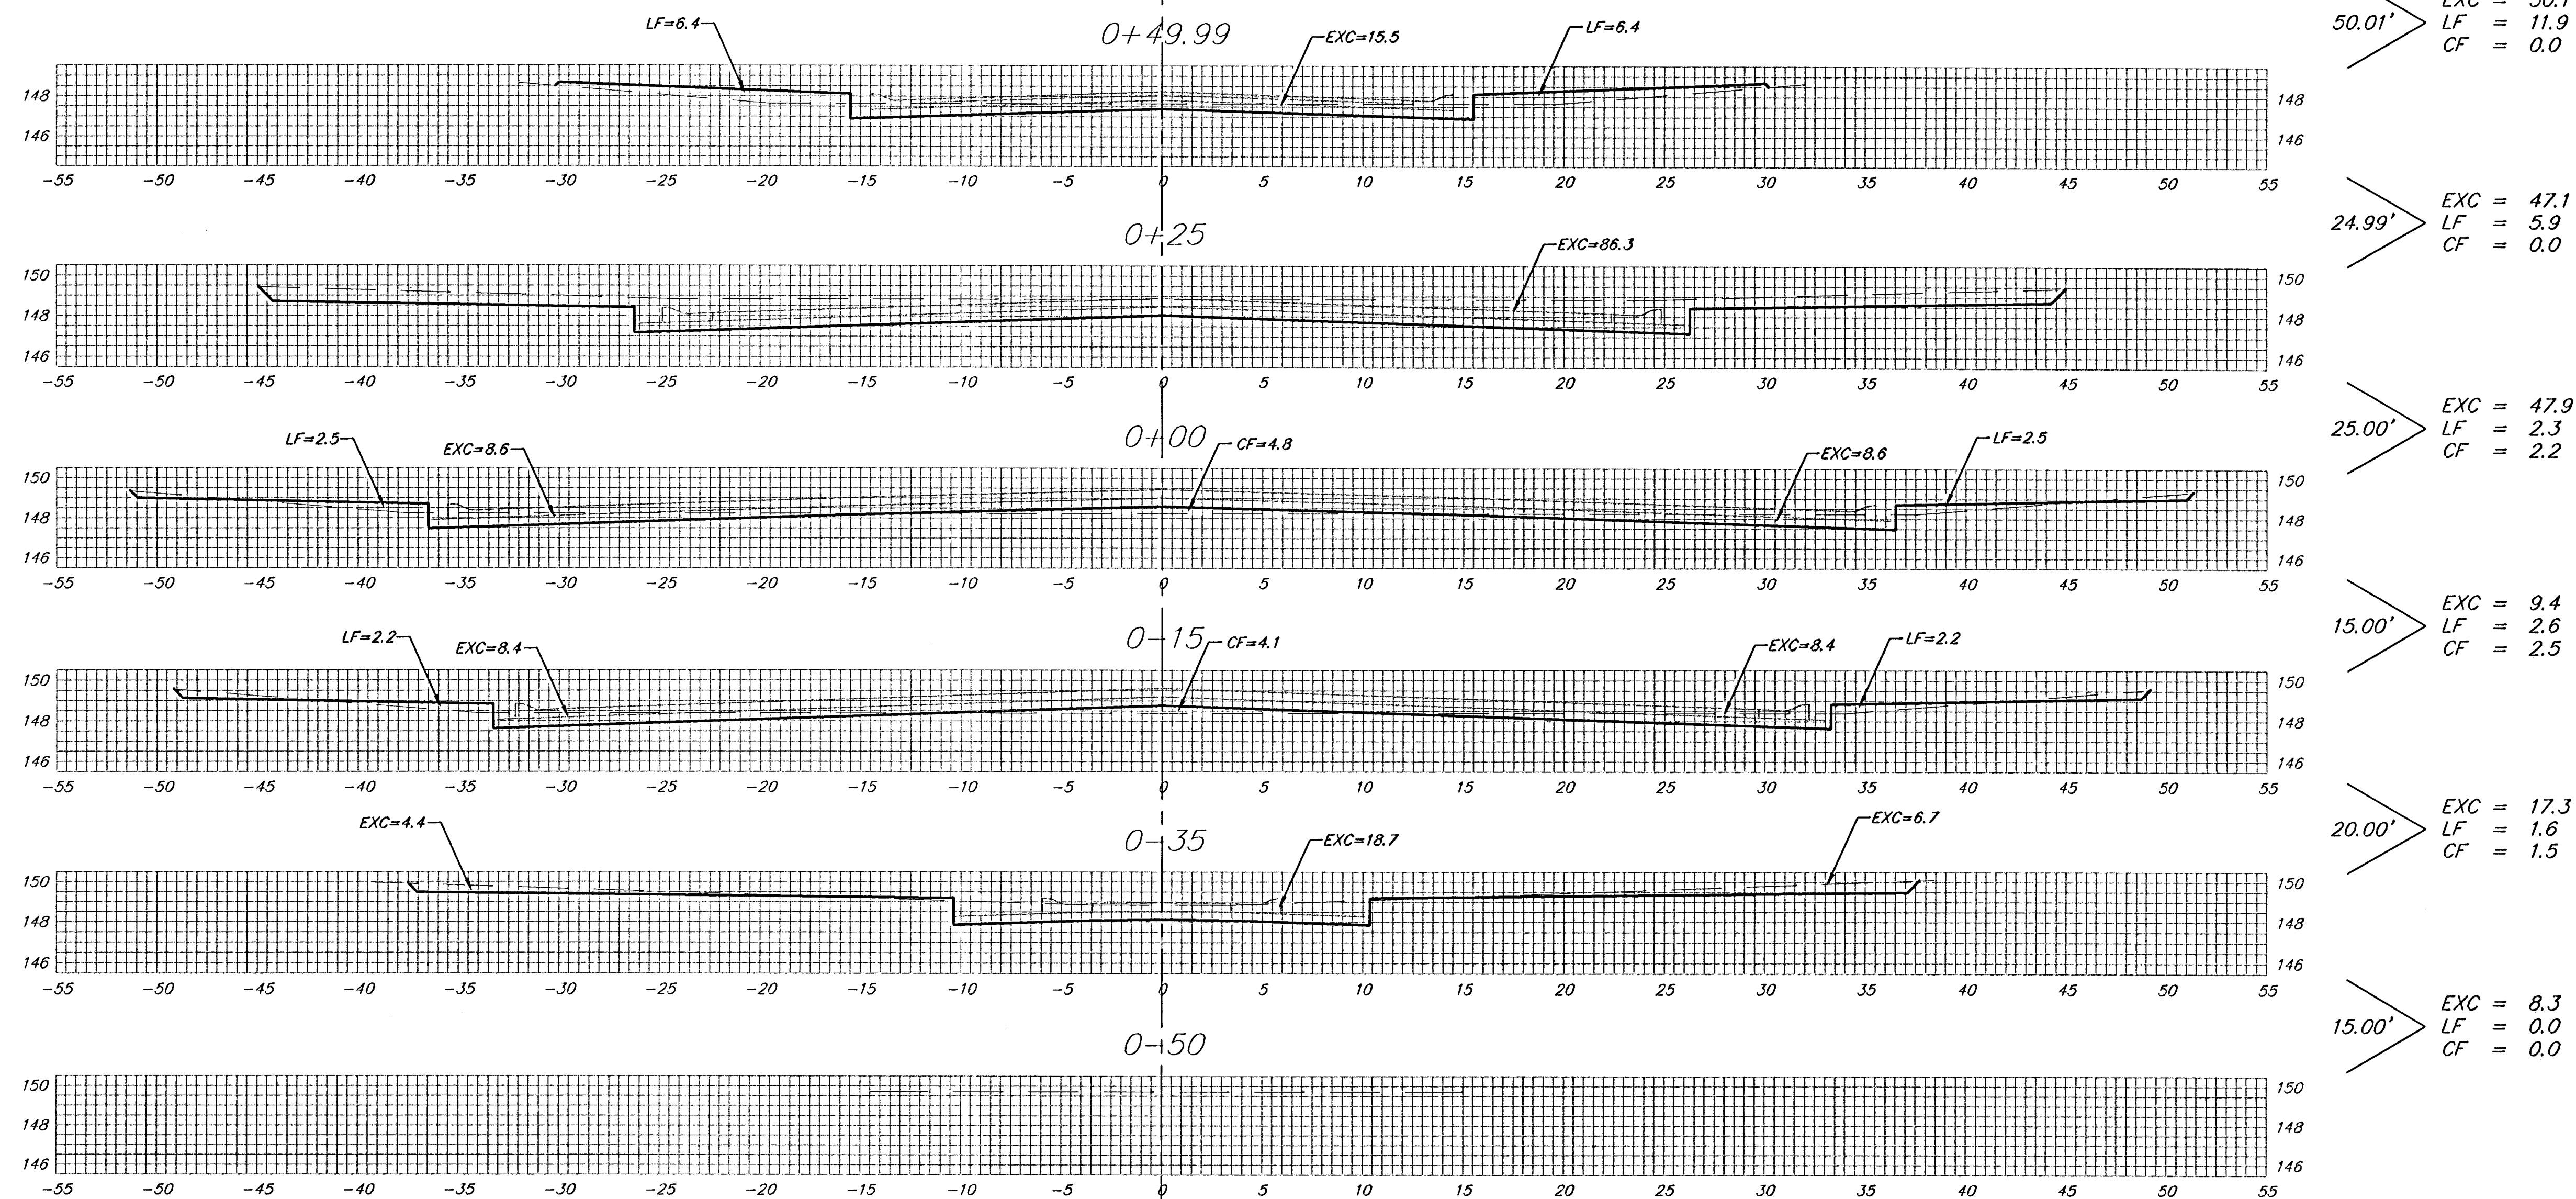

PRESCOTT CIR. (LOTS 1-10, BLOCK C)

Sheet Totals:
 Excavation = 180.1 C.Y.
 Loose Fill = 24.3 C.Y.
 Compacted Fill = 6.2 C.Y.