


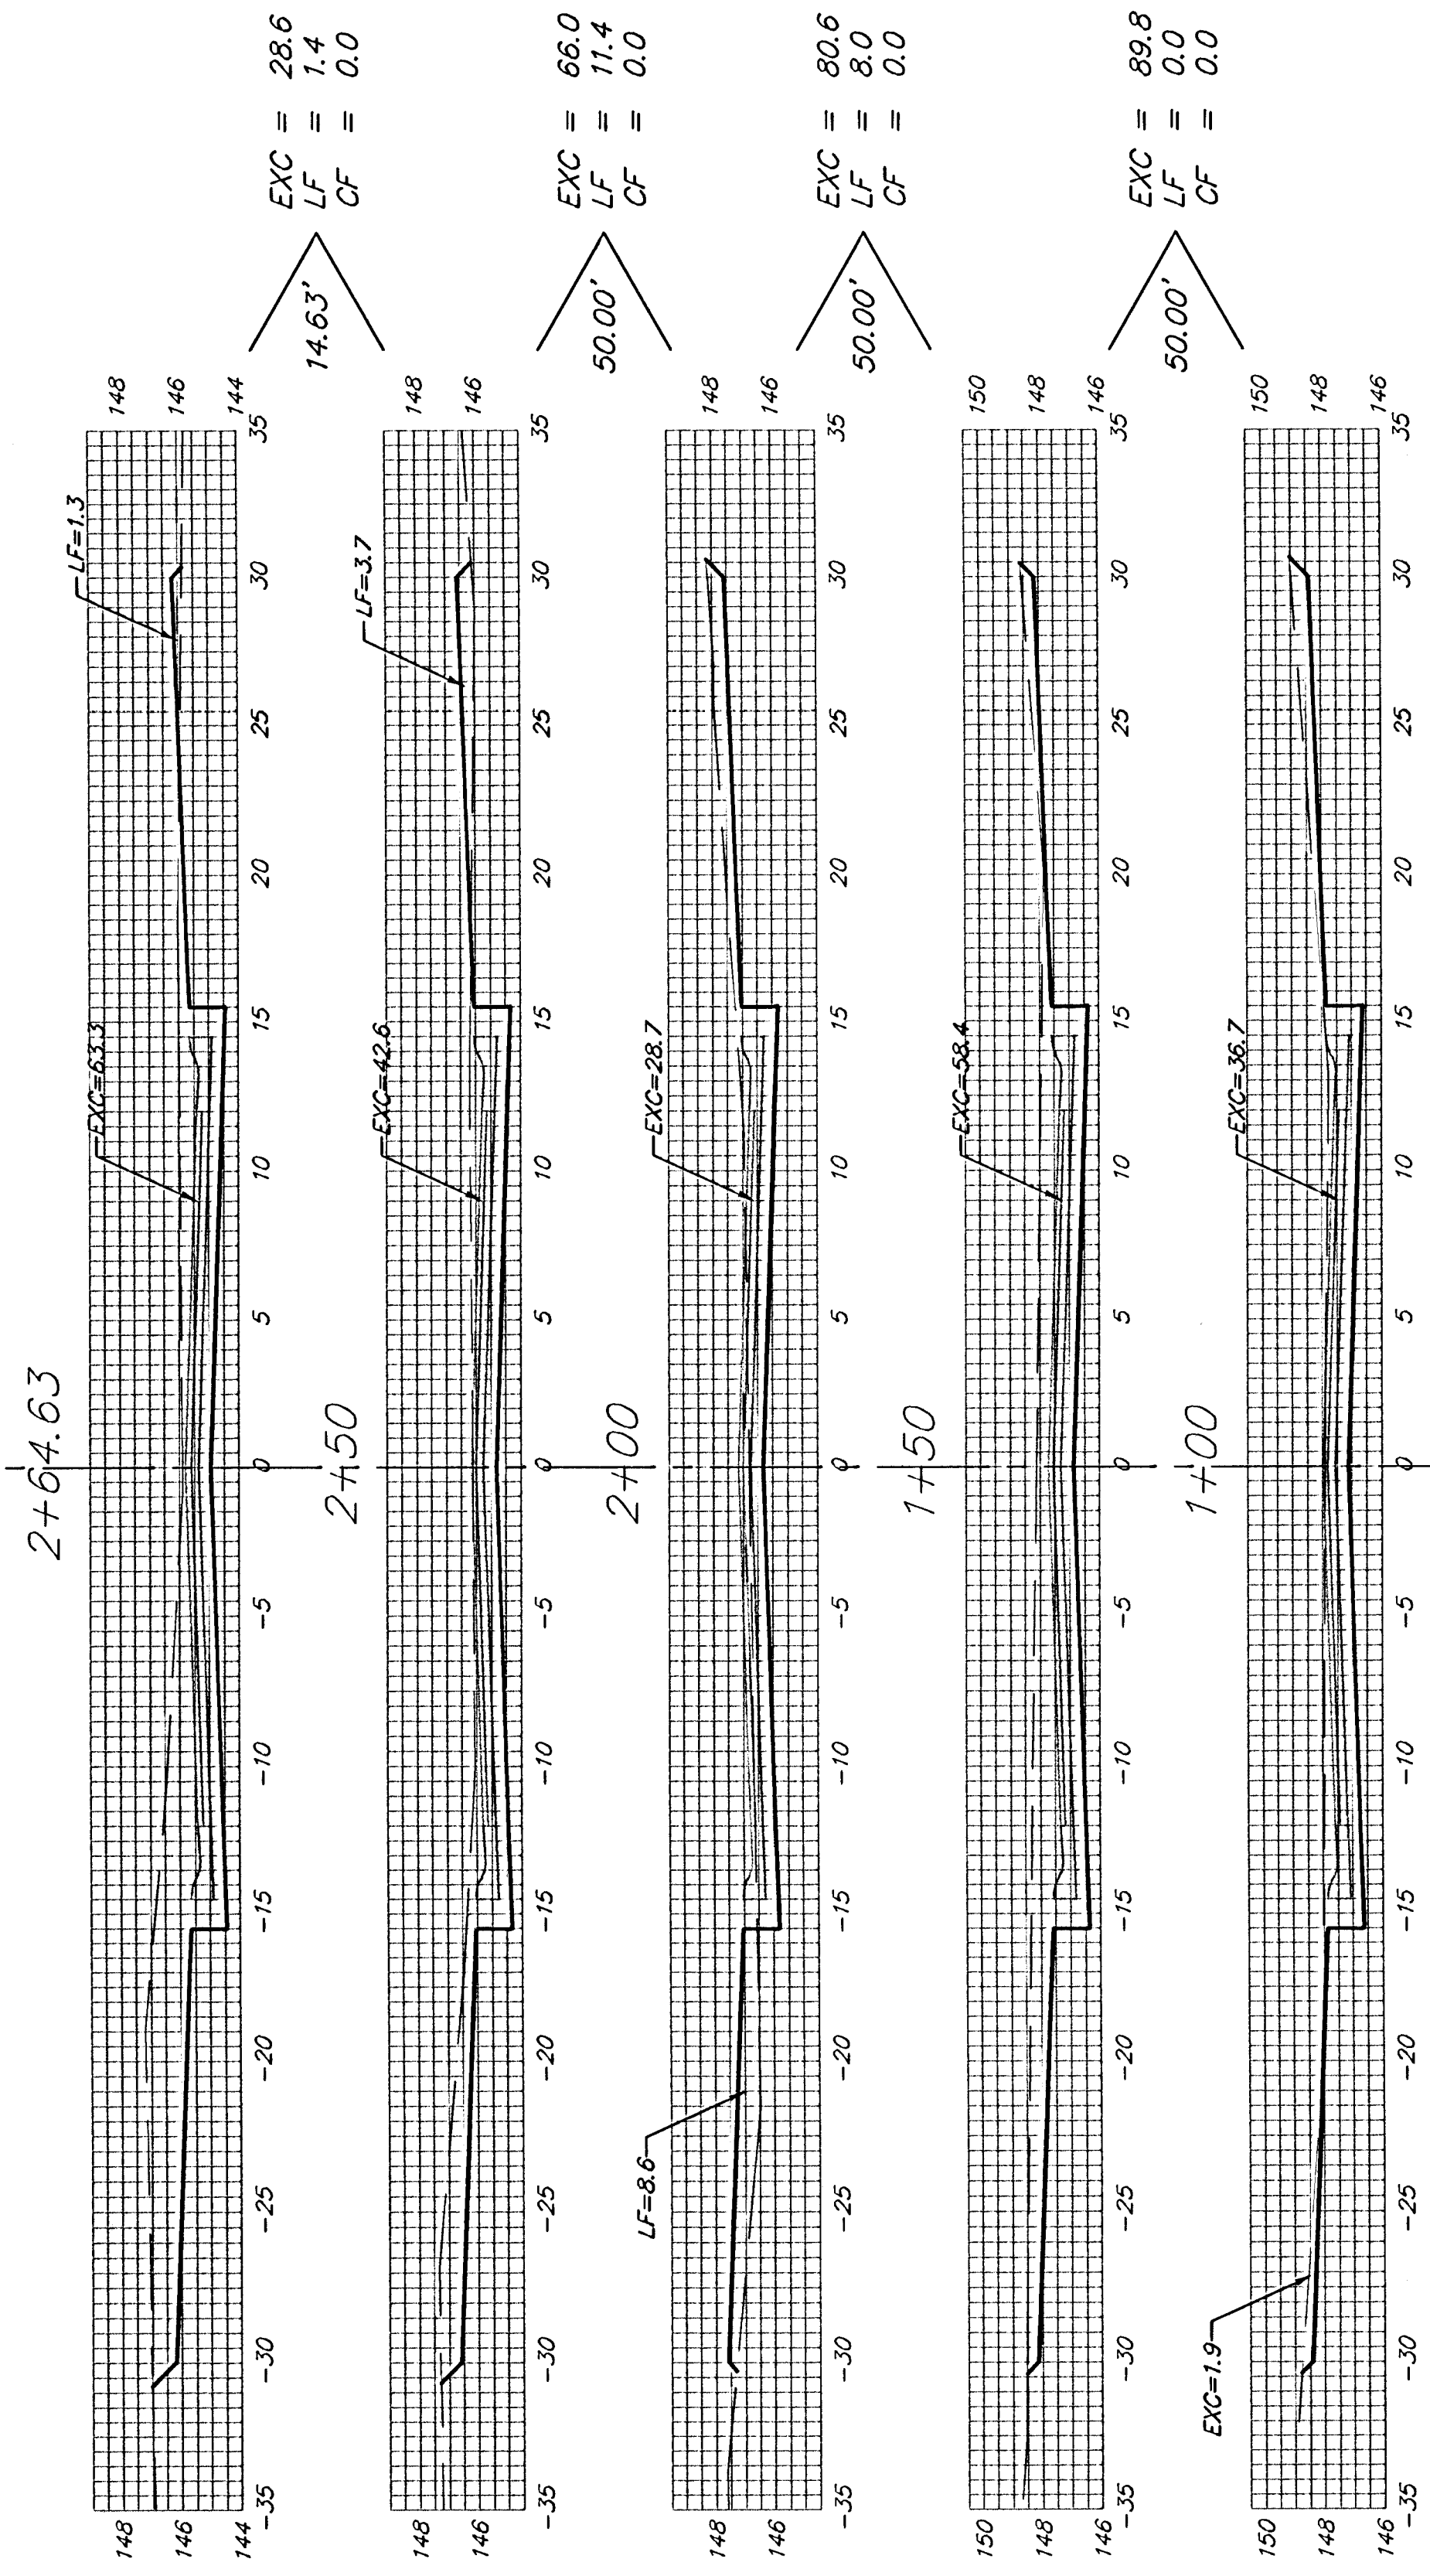

Sheet Totals:
Excavation = 265.0 C.Y.
Loose Fill = 20.8 C.Y.
Compacted Fill = 0.0 C.Y.

