

BENCHMARKS:


BM #1: C.O.W. Disc top of Curb
adjacent to FH between Lot's 10
& 11, Block C.

Elevation = 93.70 City Datum

BM #2: City of Wichita Disc
adjacent to FH on NE Corner of
Leonine & Angel.

Elevation = 92.29 City Datum

Scale: 1" = 20' Horizontal
1" = 5' Vertical
• = Iron

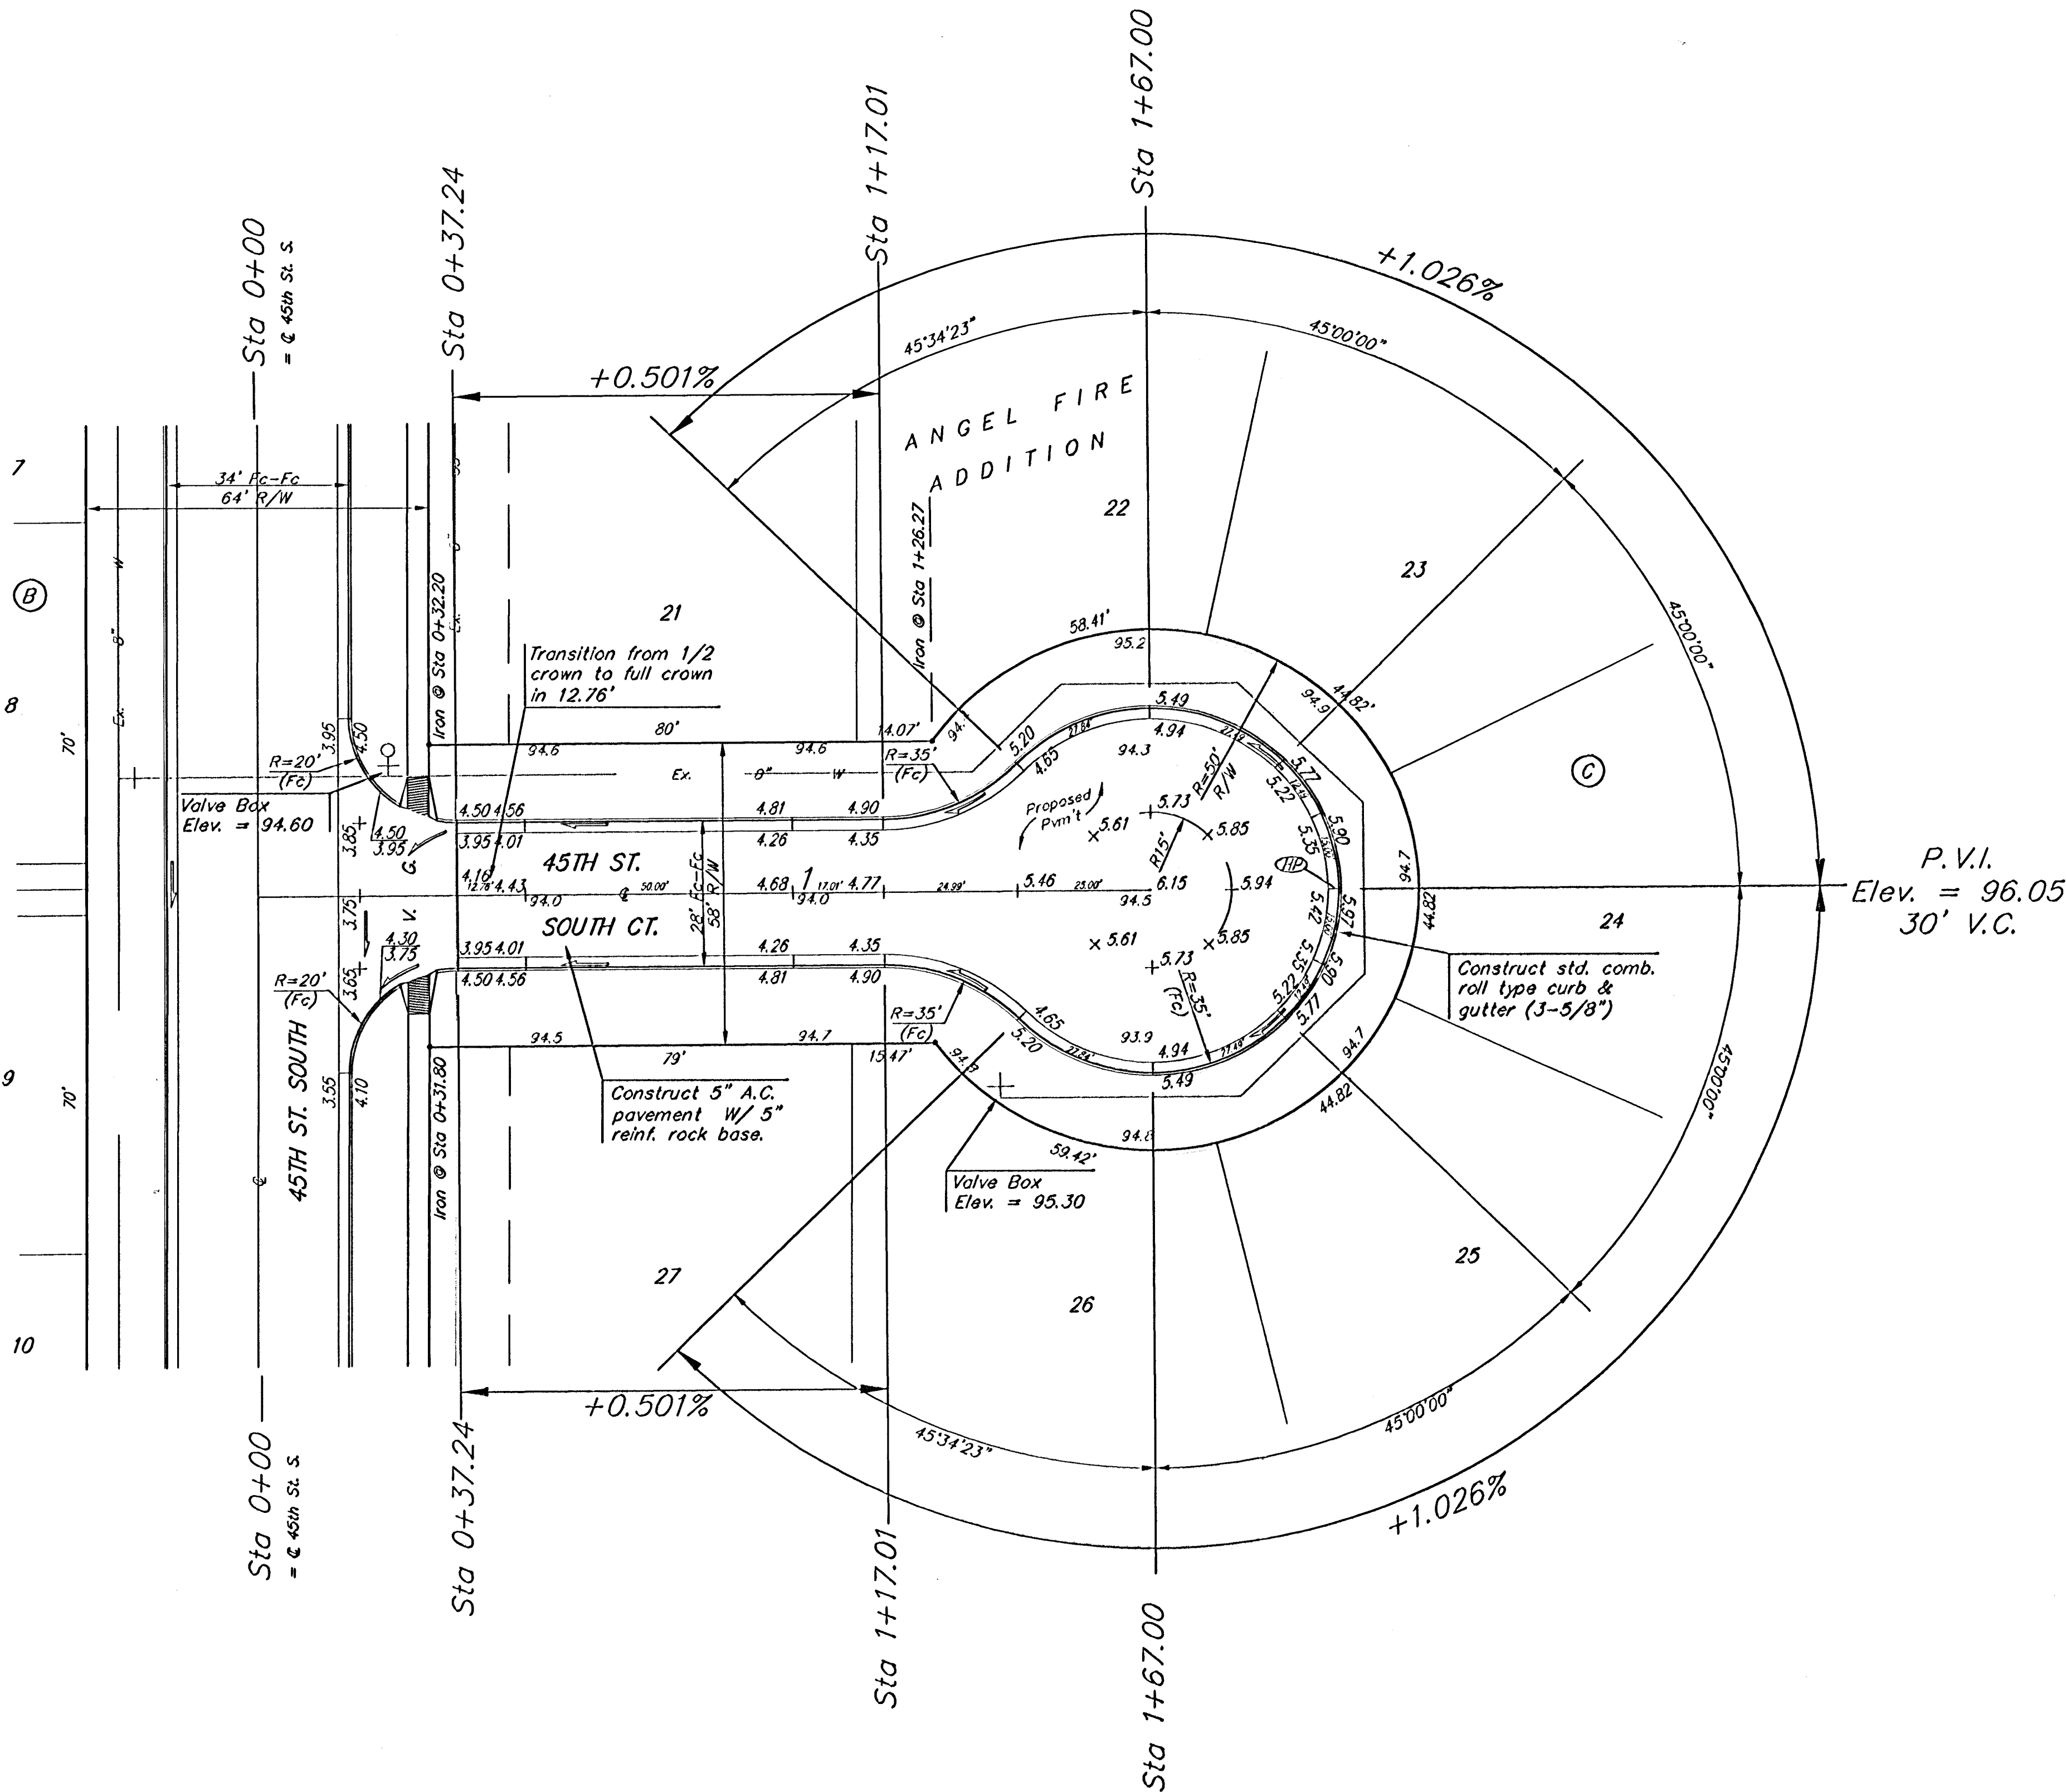

NOTE: ROLL TYPE CURB & GUTTER TO BE CONSTRUCTED ON THE PAVEMENT SHOWN ON THIS SHEET. TOP OF CURB ELEVATIONS ARE GIVEN FOR FULL HEIGHT CURB.

Baughman		ANGEL FIRE ADDITION - PHASE IV	
45TH ST. S. CT.		STA 0+00 TO STA 1+67.00	
Baughman Company, P.A. 315 Ellis St. Wichita, KS 67211 P 316/262-7771 F 316/262-0149			
ENGINEERING SURVEYING PLANNING LANDSCAPE ARCHITECTURE			
PROJECT NUMBER 47234126	DESIGN TMS	DRAWN TMS	DATE 02/05
REVISIONS	APPROVED	SCALE Noted	SHEET
			8 OF 24
AngelFire/Std3		0407-B968	