
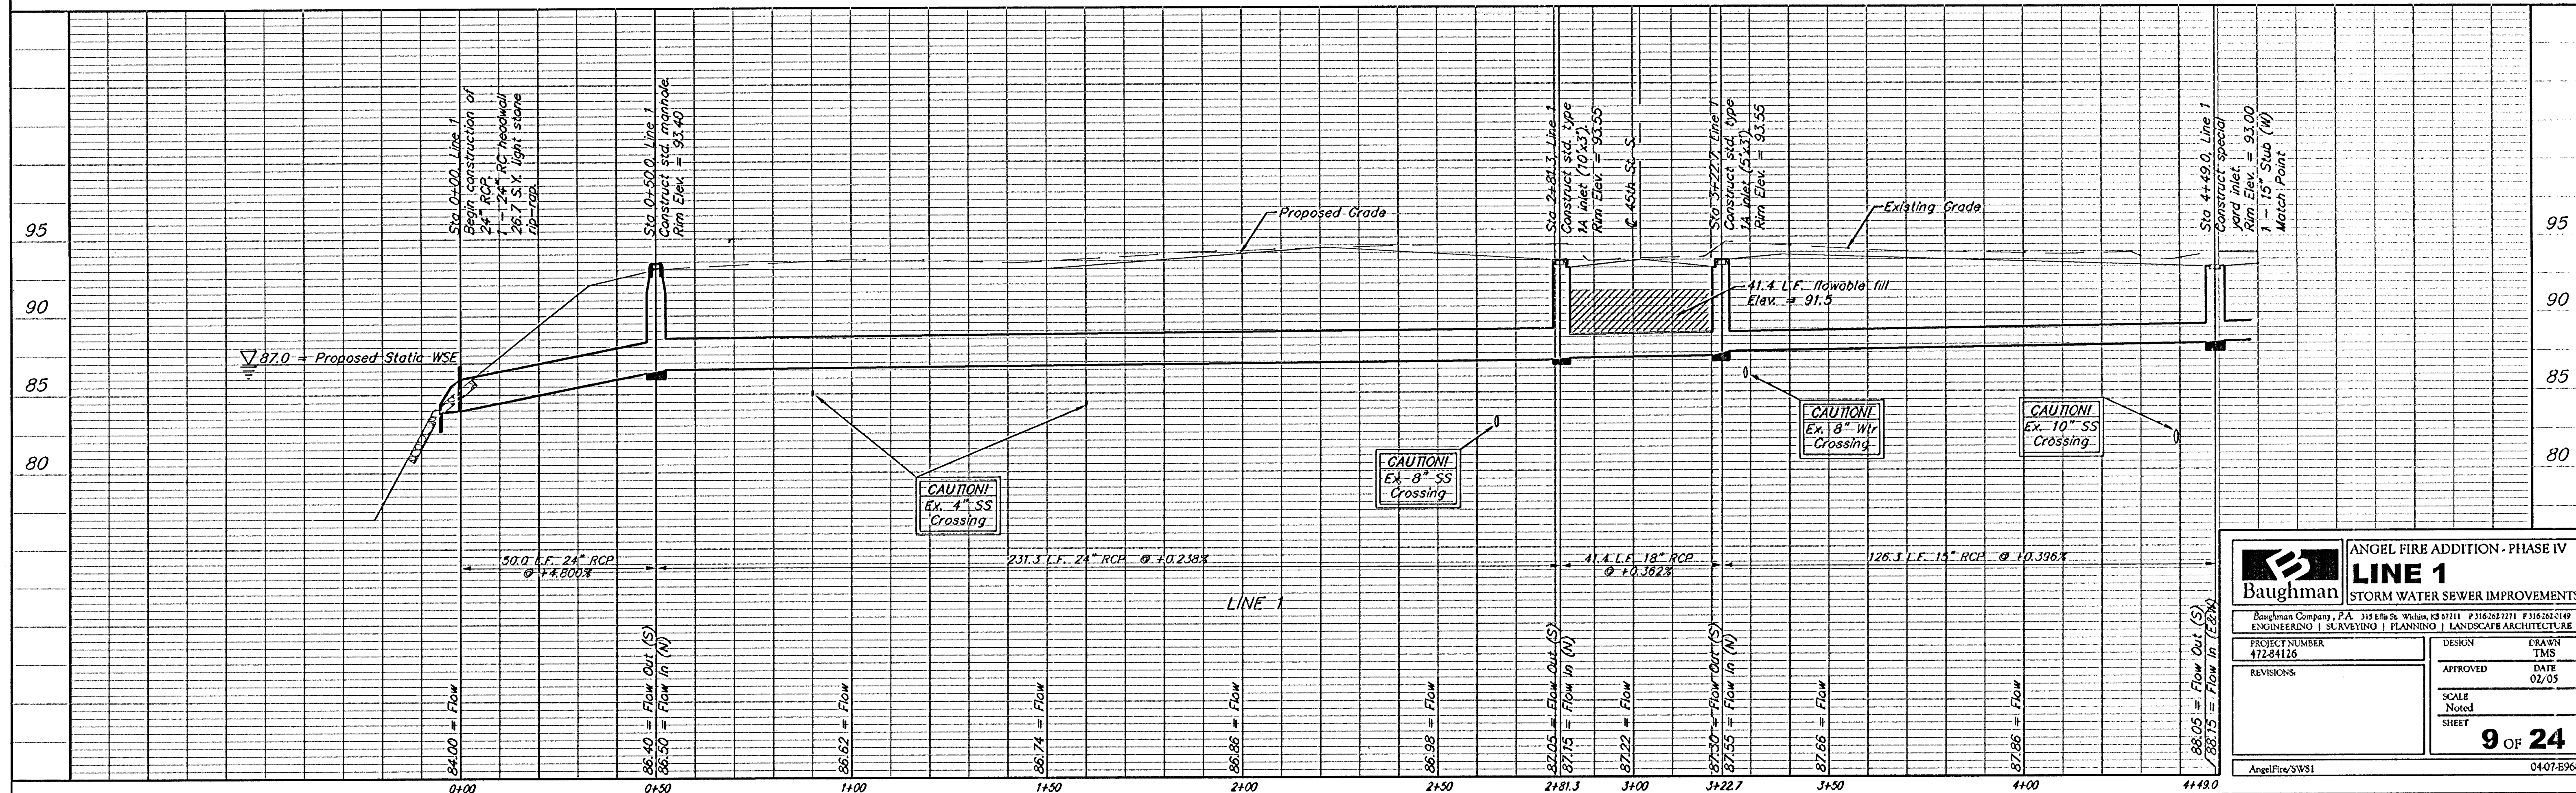


BENCHMARKS:

BM #1: C.O.W. Disc top of Curb
adjacent to FH between Lot's 10
& 11, Block C.
Elevation = 93.70 City Datum

BM #2: City of Wichita Disc
adjacent to FH on NE Corner of
Leonine & Angel.
Elevation = 92.29 City Datum

Scale: 1" = 20' Horizontal
1" = 5' Vertical
• = Iron

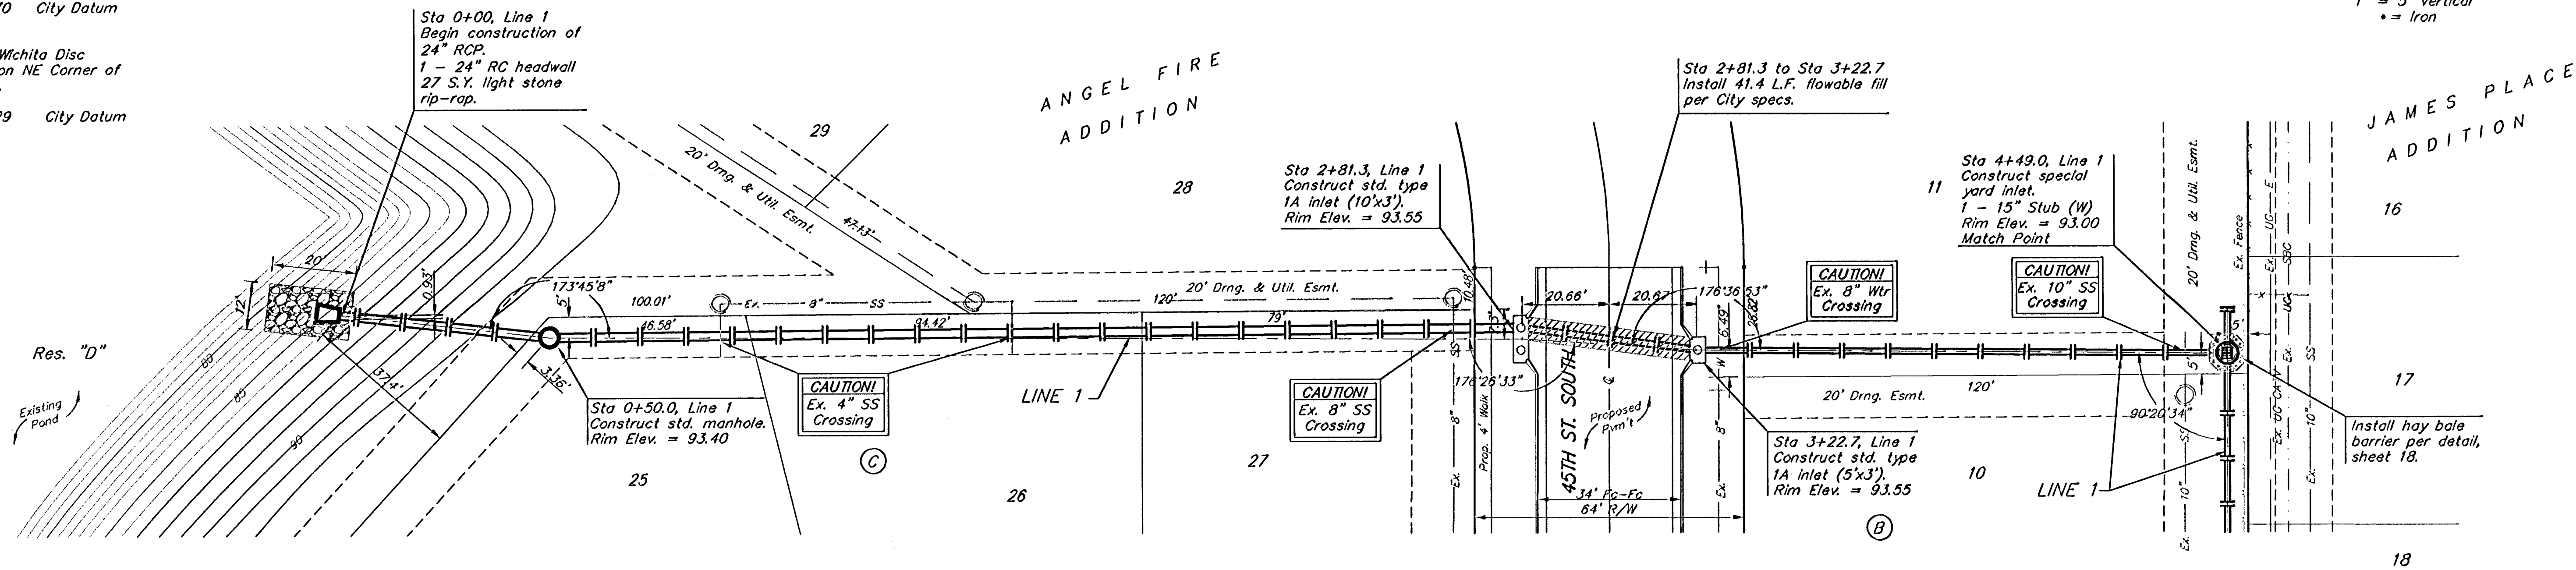

ANGEL FIRE ADDITION - PHASE IV
LINE 1
STORM WATER SEWER IMPROVEMENTS

Baughman Company, P.A. 315 Ellis St. Wichita, KS 67211 P 316-262-7711 F 316-262-3149
ENGINEERING | SURVEYING | PLANNING | LANDSCAPE ARCHITECTURE

PROJECT NUMBER 472-84126	DESIGN TMS
REVISIONS	APPROVED DATE 02/05
	SCALE Noted
	SHEET 9 OF 24

AngelFire/SWS1 0407-E368