

BENCHMARKS:



BM #1: C.O.W. Disc top of Curb
adjacent to FH between Lot's 10
& 11, Block C.

Elevation = 93.70 City Datum

BM #2: City of Wichita Disc
adjacent to FH on NE Corner of
Leonine & Angel.

Elevation = 92.29 City Datum

Scale: 1" = 20' Horizontal
1" = 5' Vertical
• = Iron

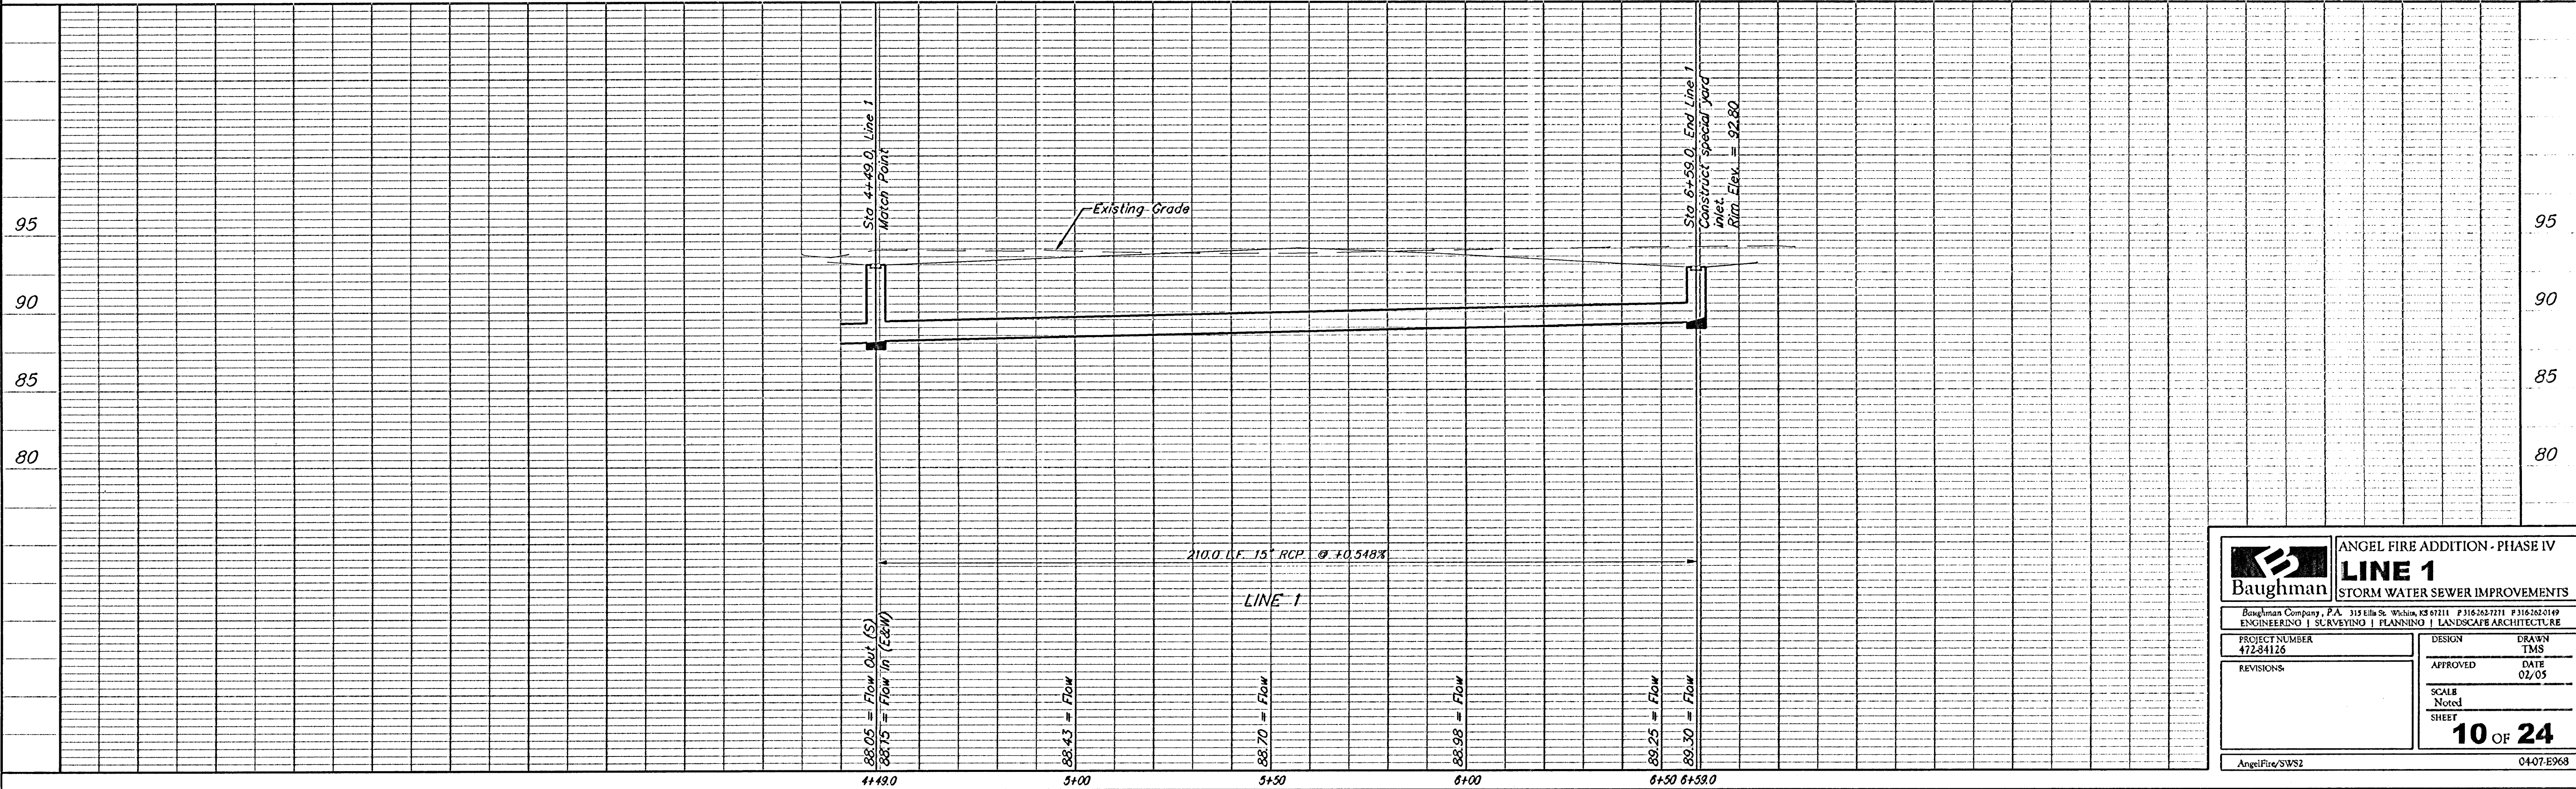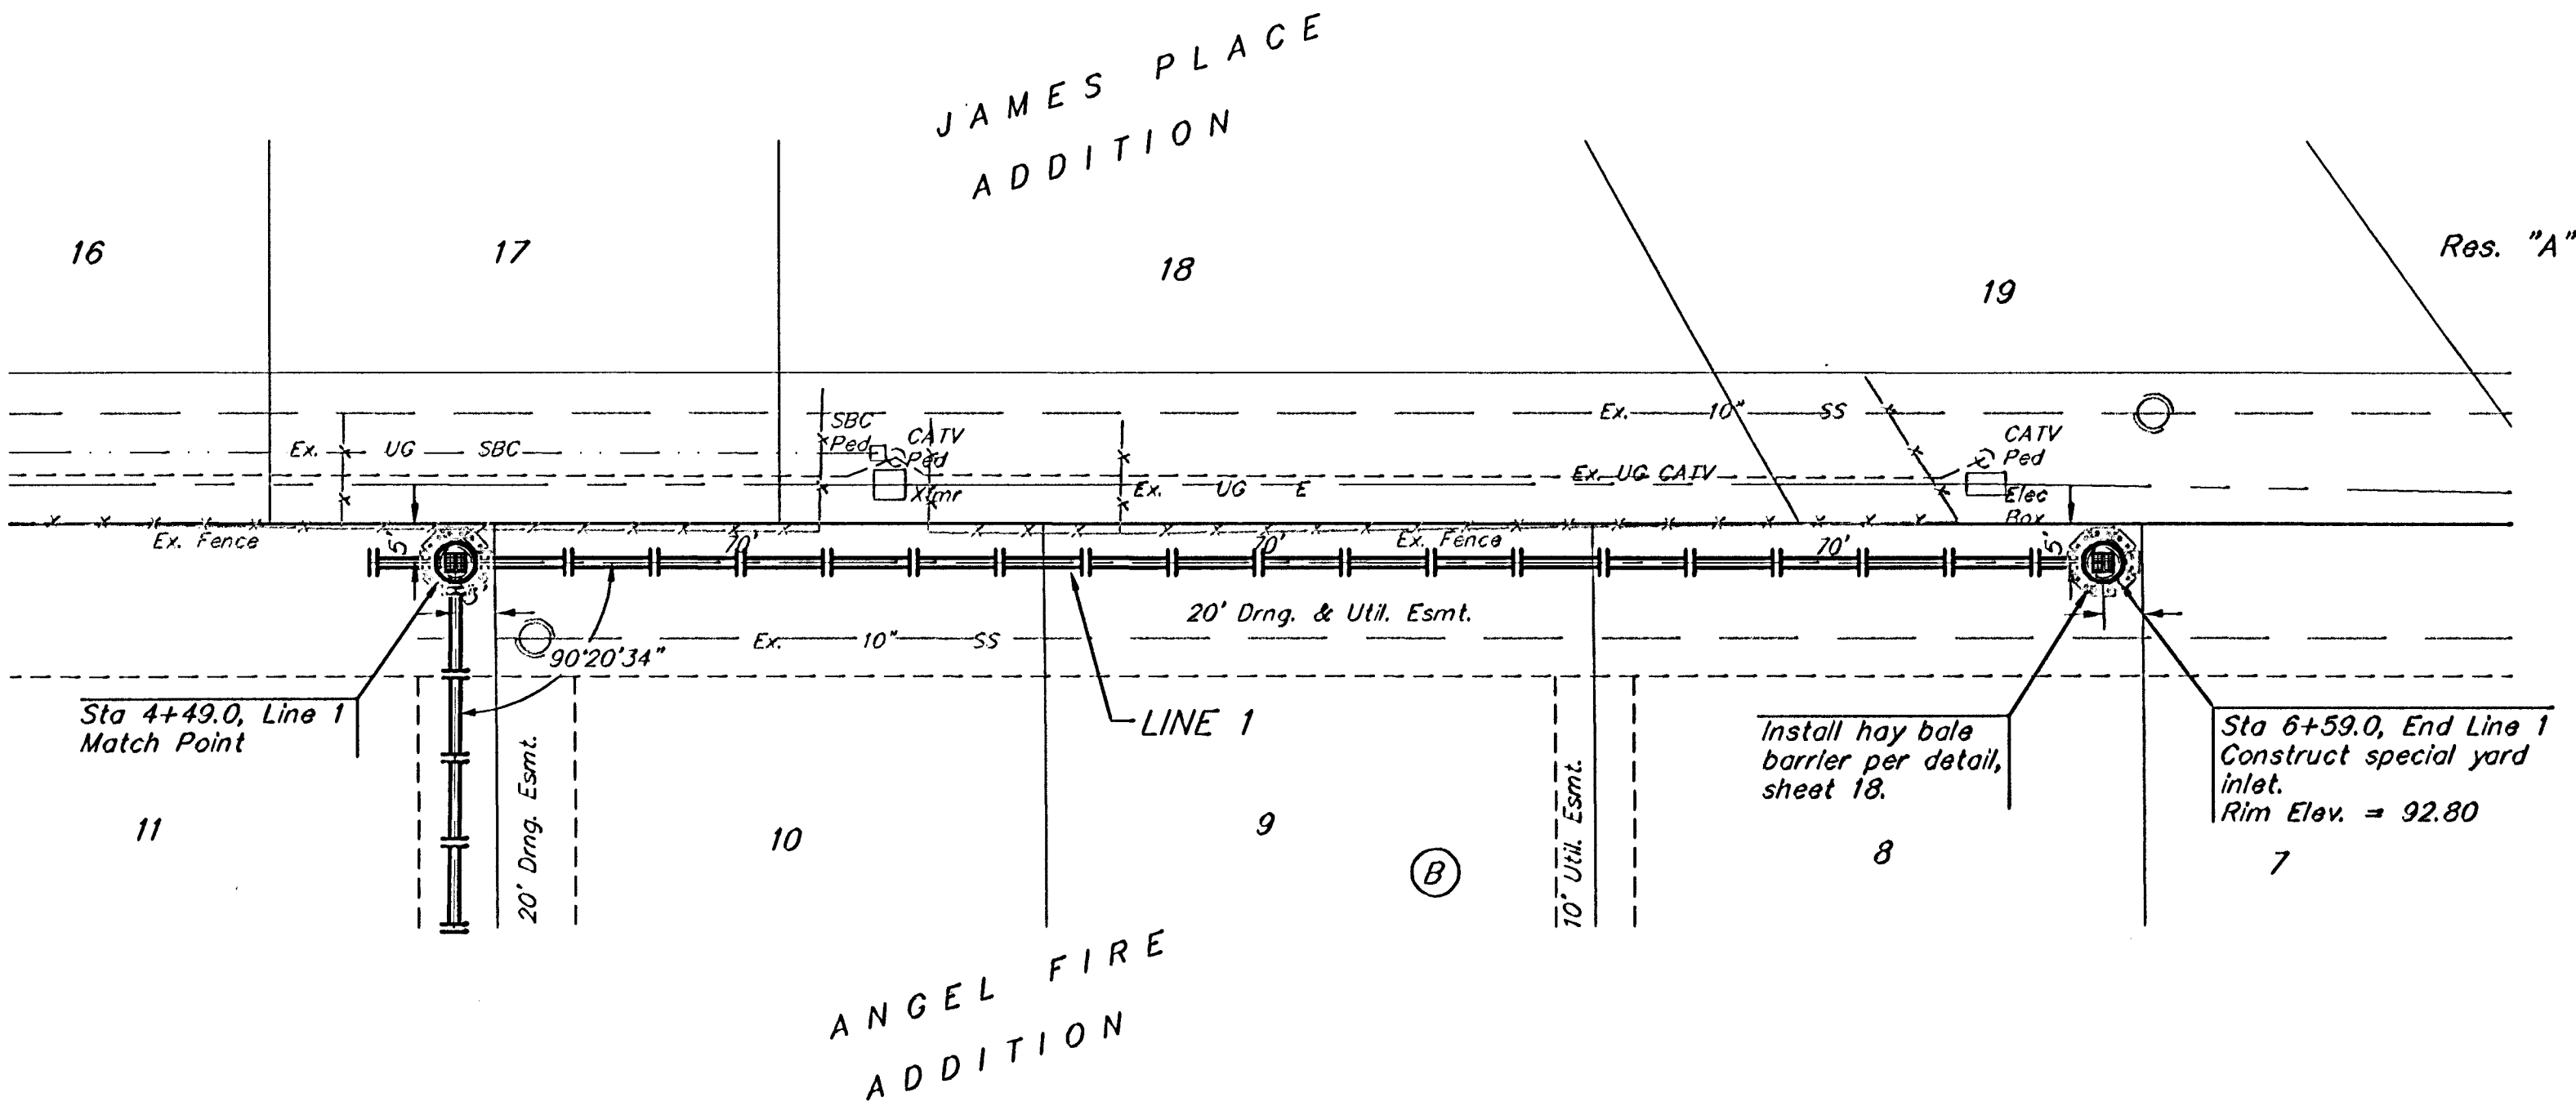

		ANGEL FIRE ADDITION - PHASE IV	
LINE 1		STORM WATER SEWER IMPROVEMENTS	
Baughman Company, P.A. 315 E. 10th St., Wichita, KS 67202 P 316-262-1211 F 316-262-0149 ENGINEERING SURVEYING PLANNING LANDSCAPE ARCHITECTURE			
PROJECT NUMBER 47284126	DESIGN TMS	DRAWN TMS	DATE 02/05
REVISIONS:		APPROVED	DATE
		SCALE Noted	SHEET
		10 OF 24	
AngelFire/SWS2		0407.E968	