


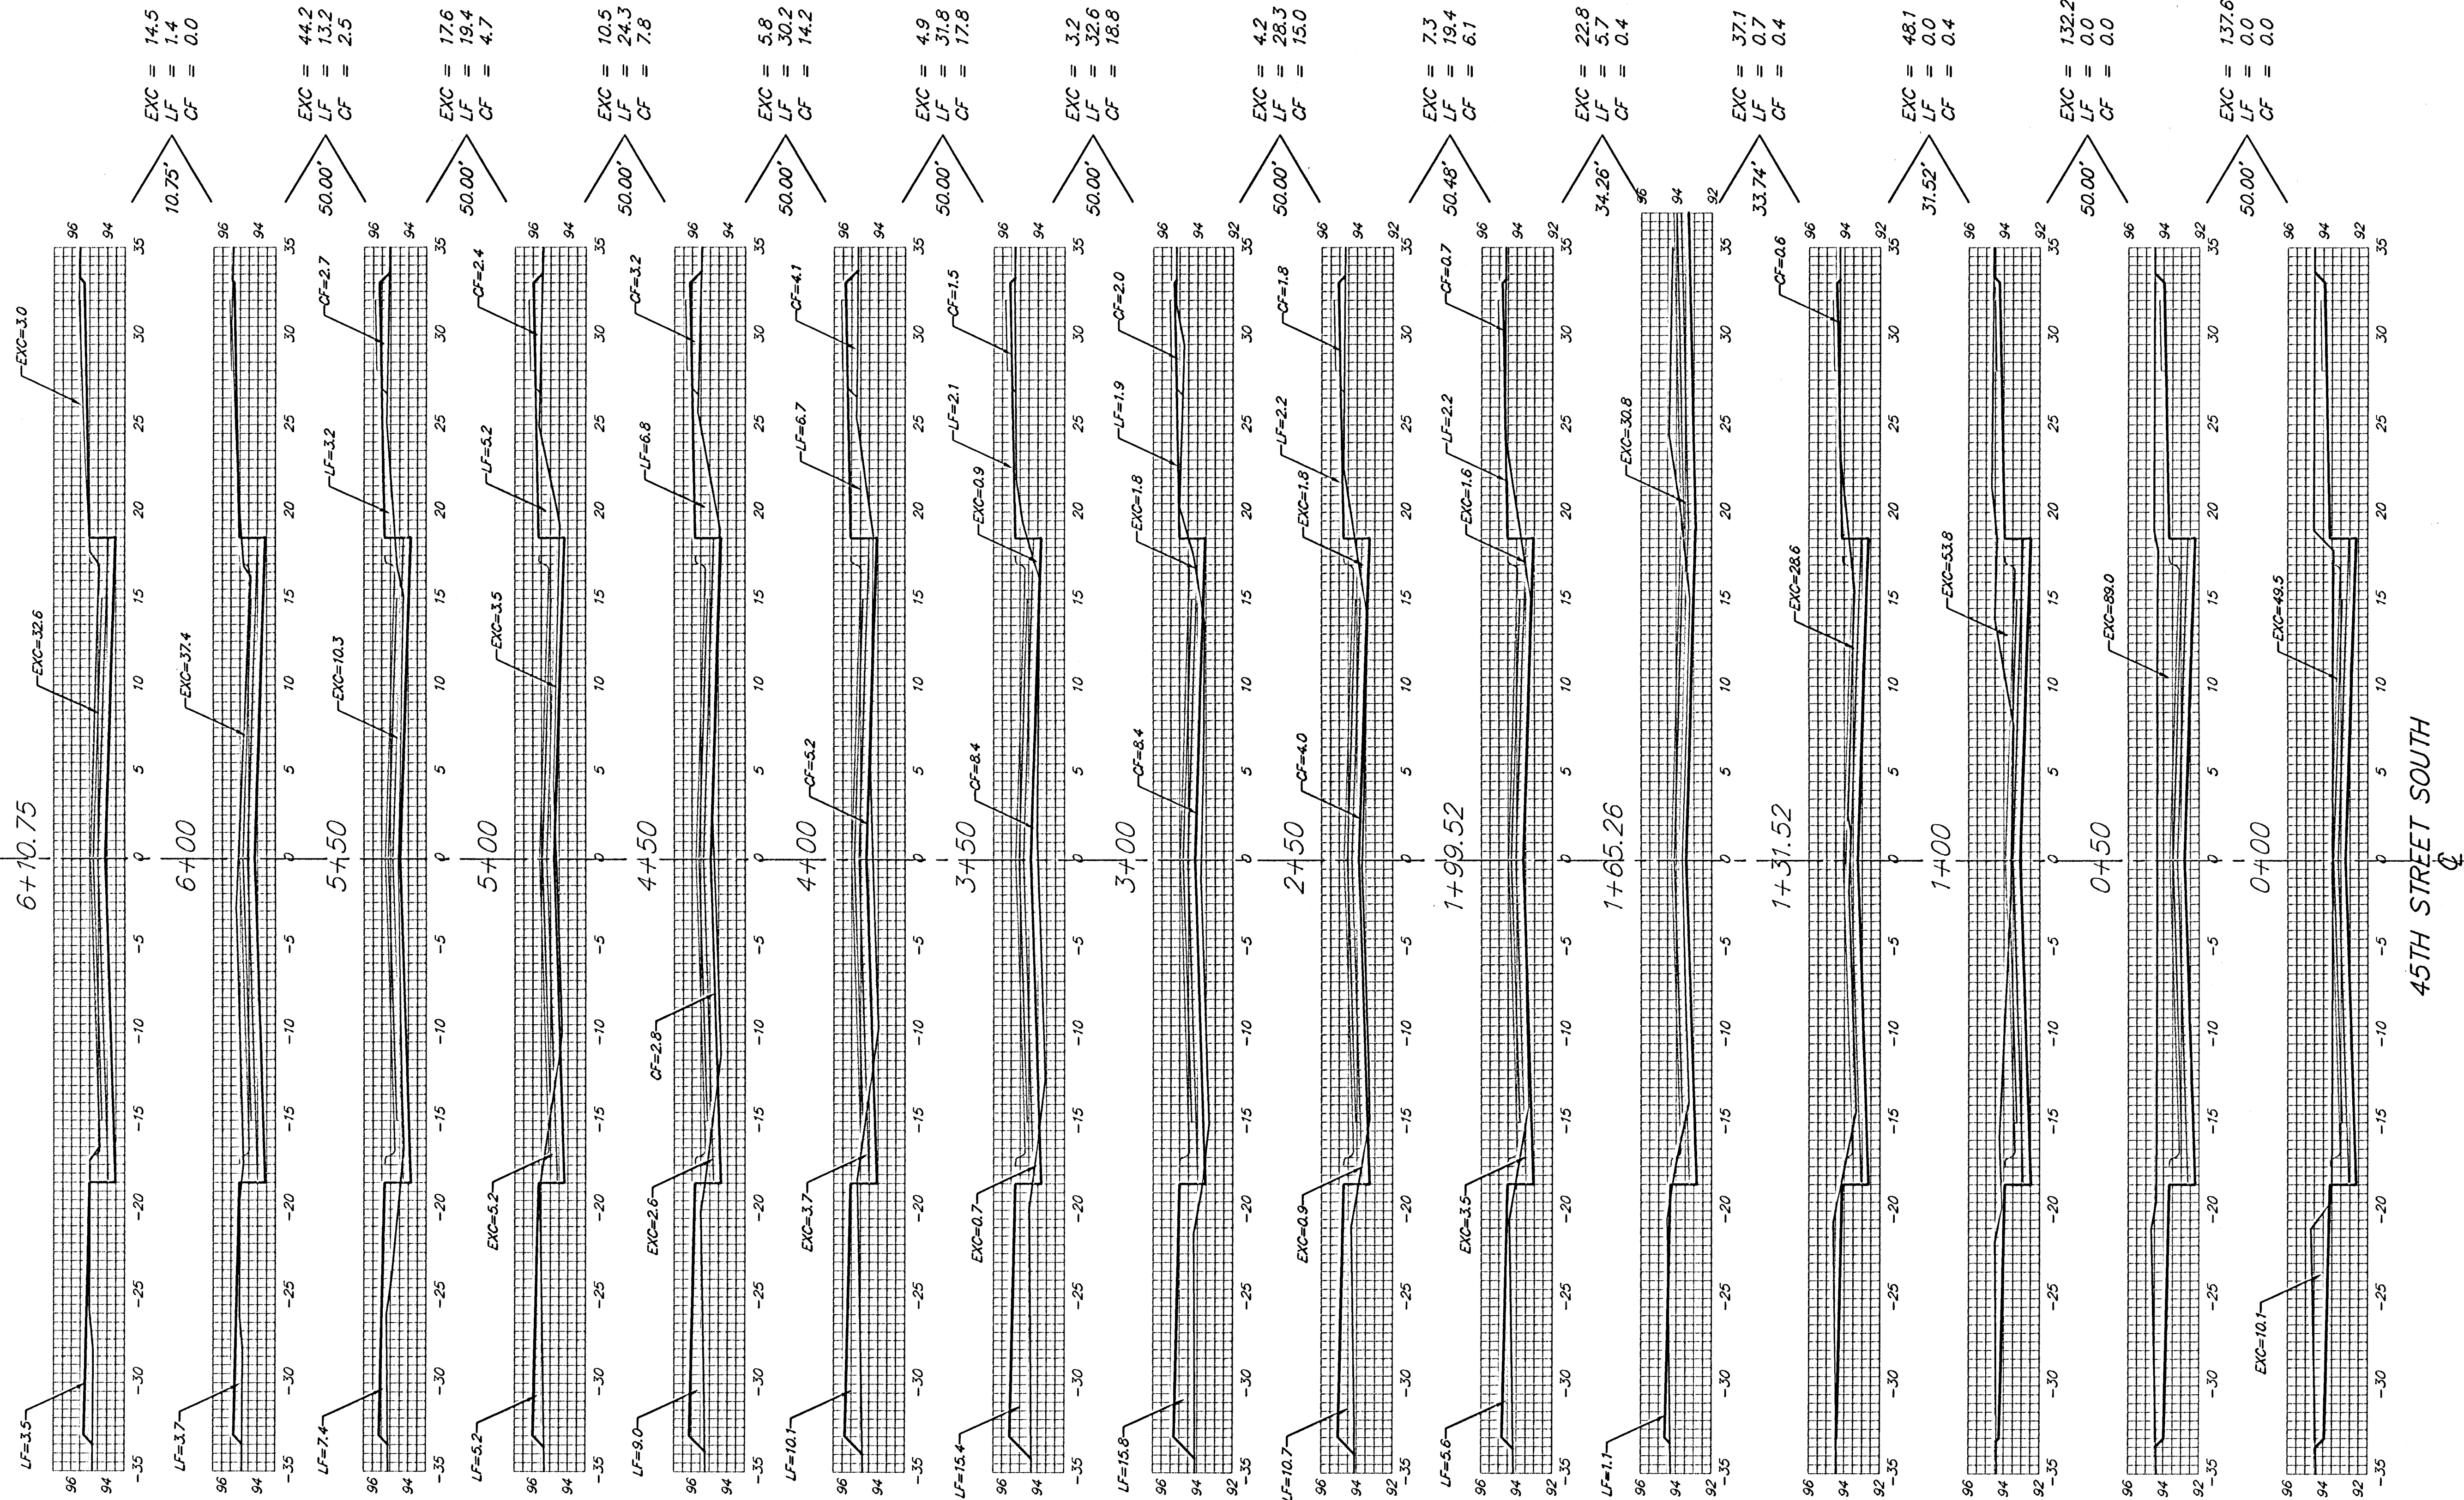

45TH STREET SOUTH
CL

Sheet Totals:

Excavation = 490.0 C.Y.
Loose Fill = 207.0 C.Y.
Compacted Fill = 88.1 C.Y.



Baughman Company, P.A. 315 Ellis St. Wichita, KS 67211 P3162627211 P3162620169
ENGINEERING | SURVEYING | PLANNING | LANDSCAPE ARCHITECTURE
PROJECT NUMBER 47284126 SHEET 22 OF 24
AngelFire/XSI 0407-E968