



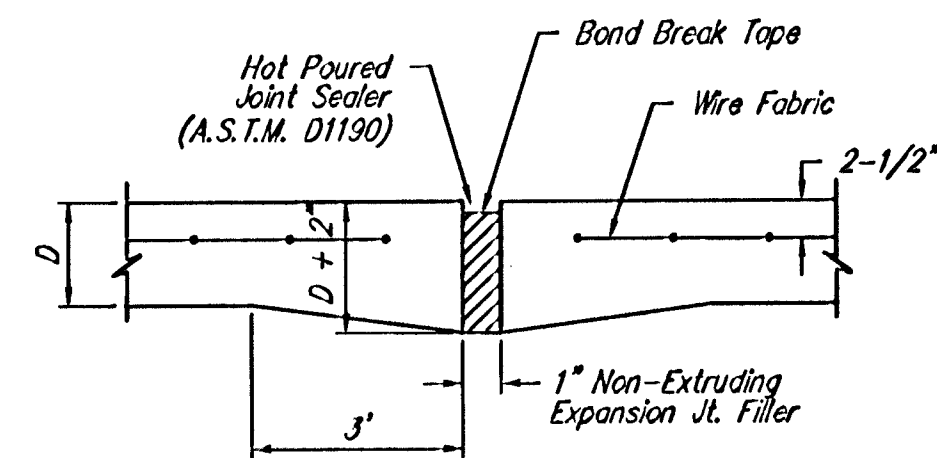


EXPANSION JOINT


NOTE: Extra Thickness to be Subsidiary to Price of Square Yards Pavement

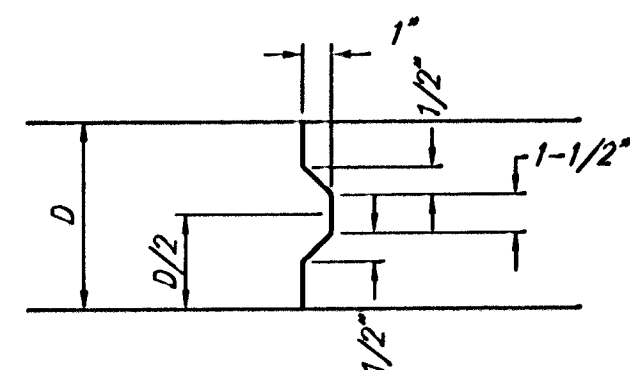


KEYWAY DETAIL

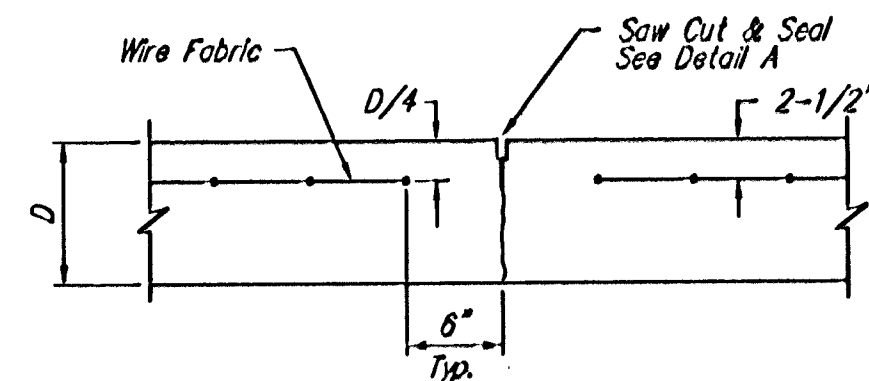


CONTRACTION JOINT DETAIL (C.J.)

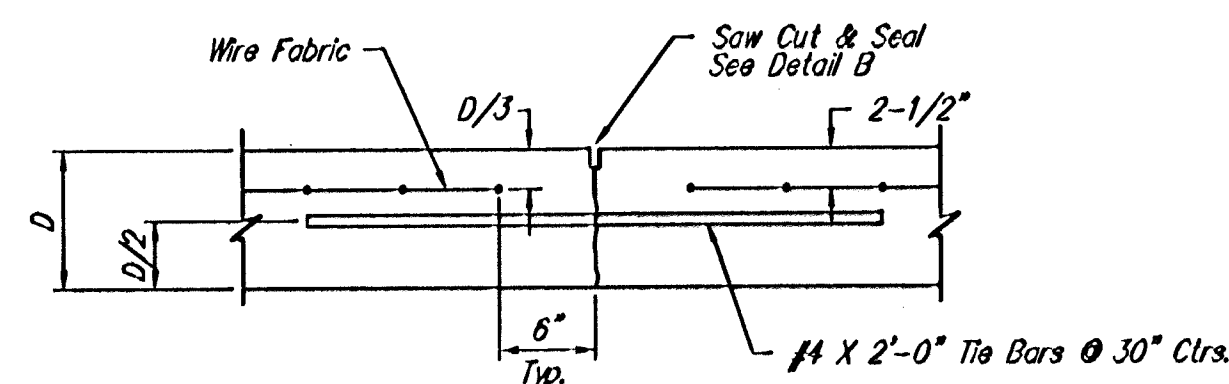


LONGITUDINAL JOINT DETAIL (L.J.)

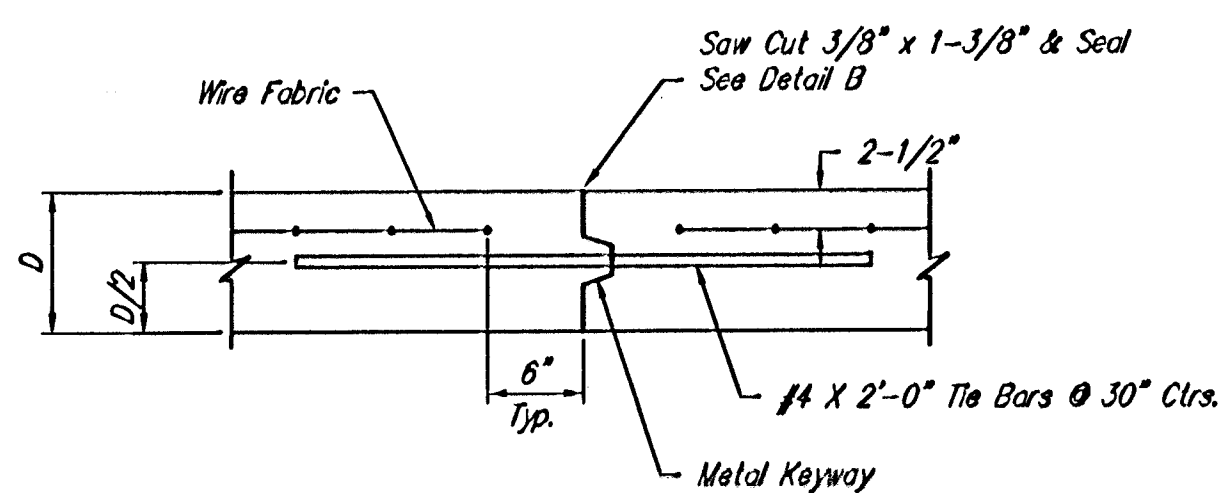


OPTIONAL LONGITUDINAL JOINT DETAIL (L.J.) (CONSTRUCTION JOINT)

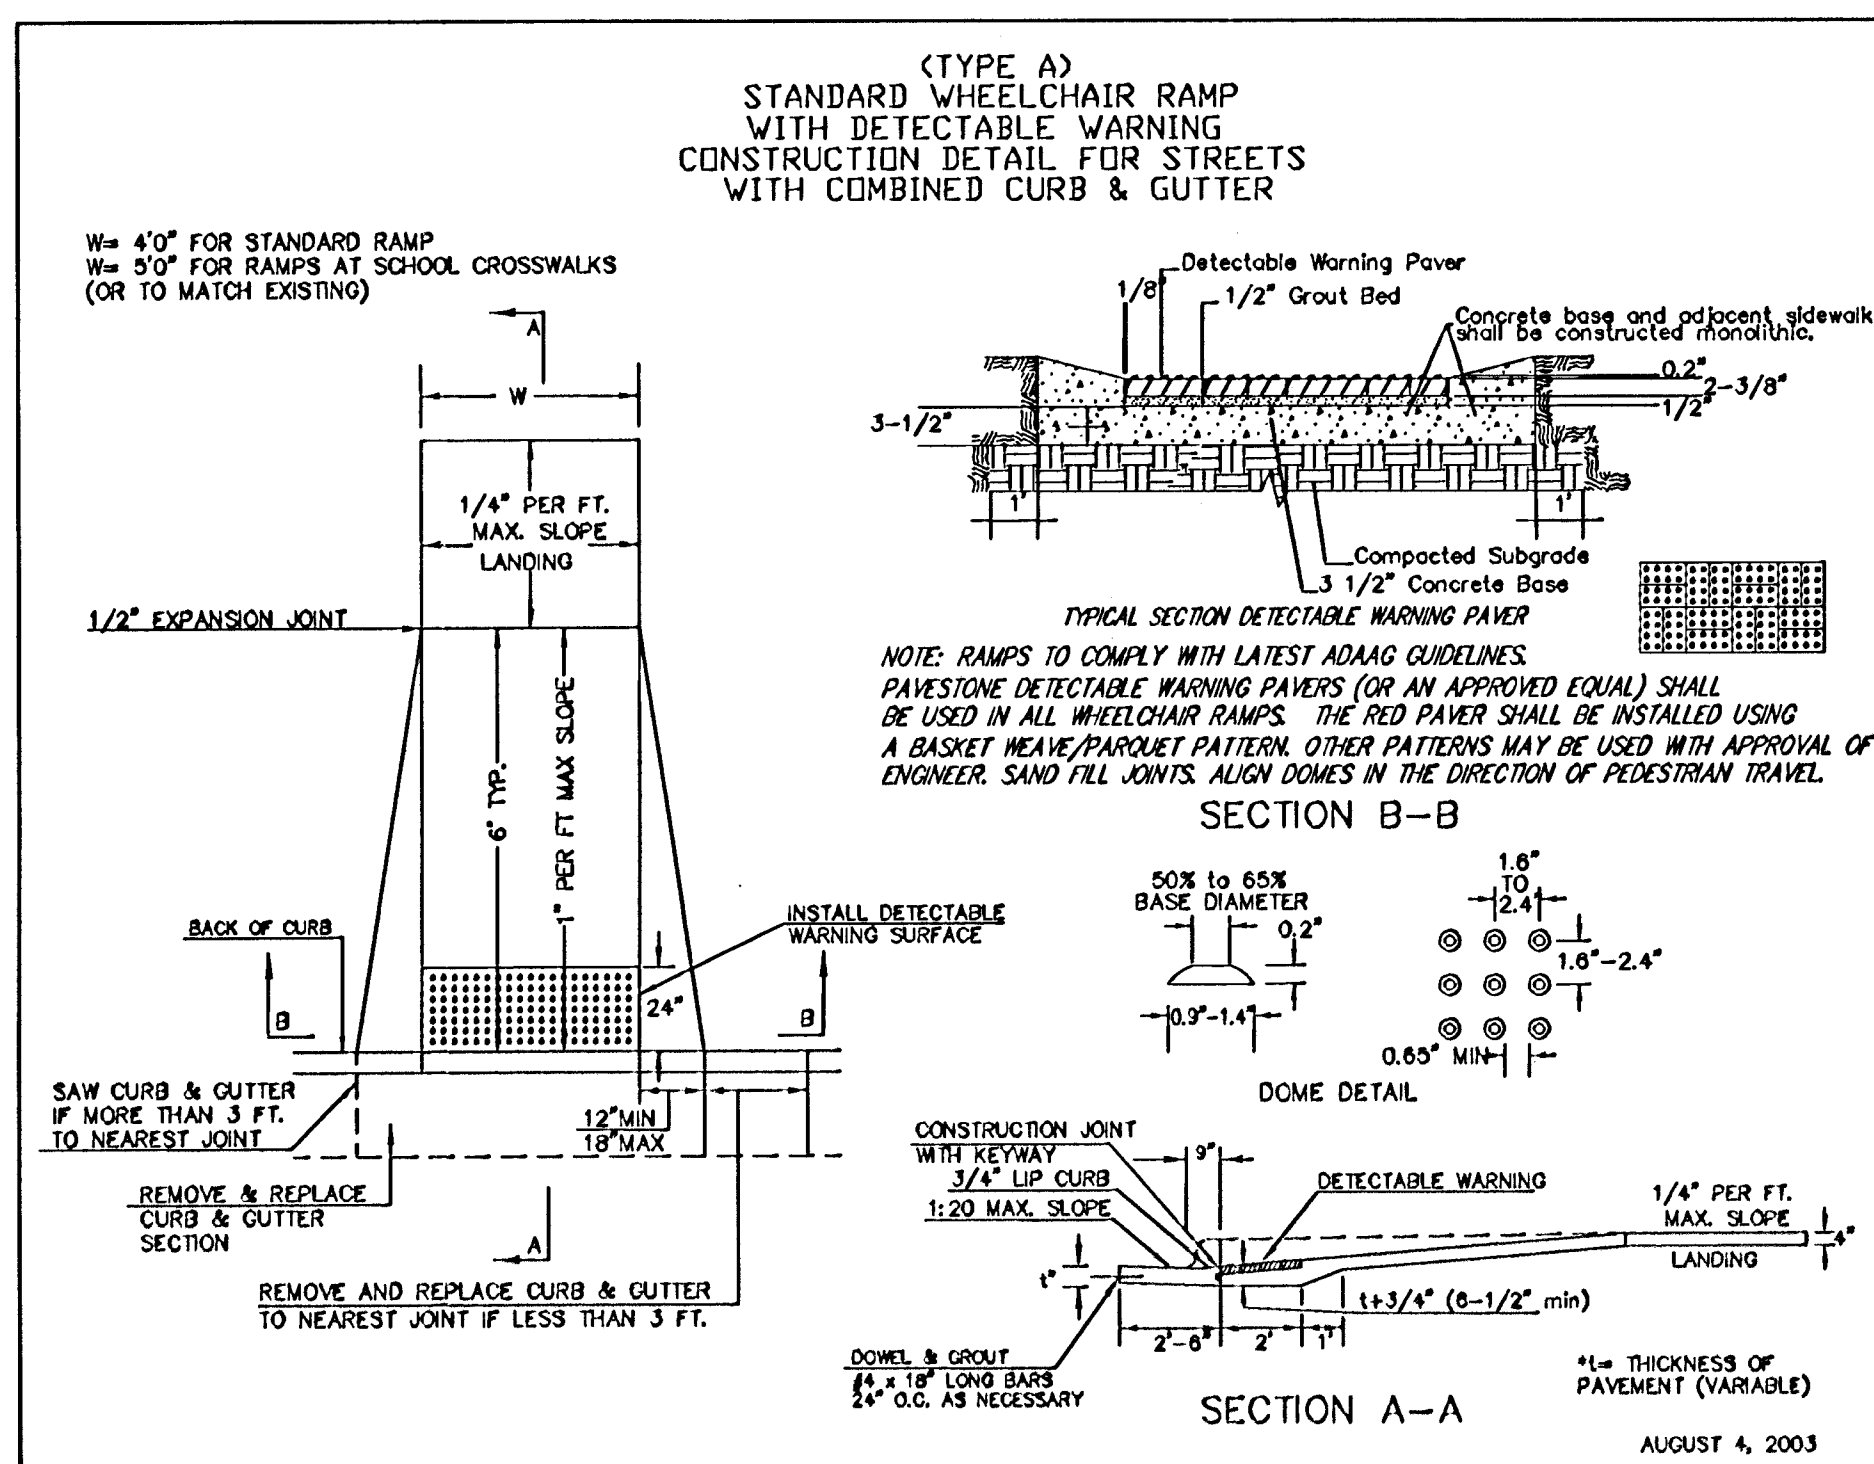


WHEELCHAIR RAMP DETAIL

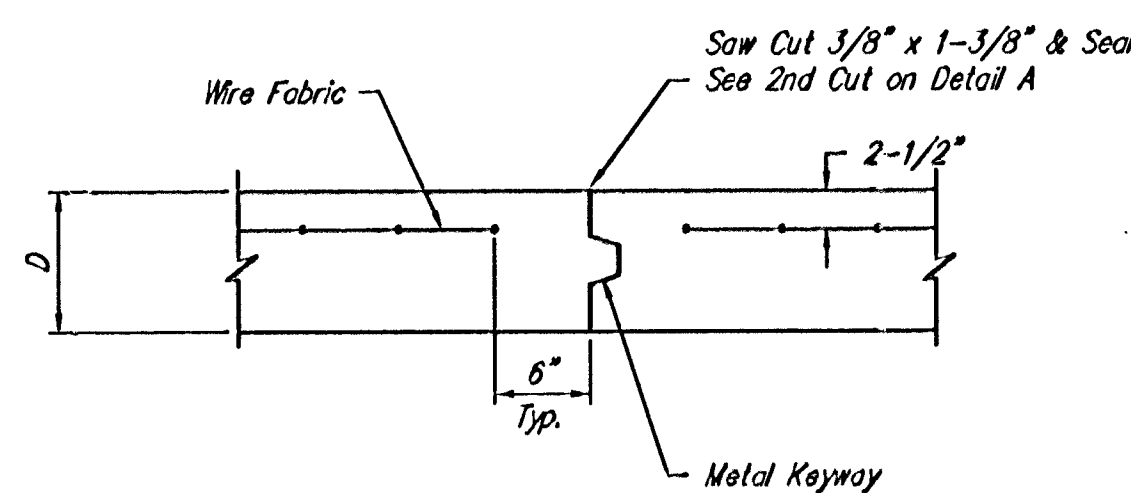


OPTIONAL CONTRACTION JOINT (CONSTRUCTION JOINT)

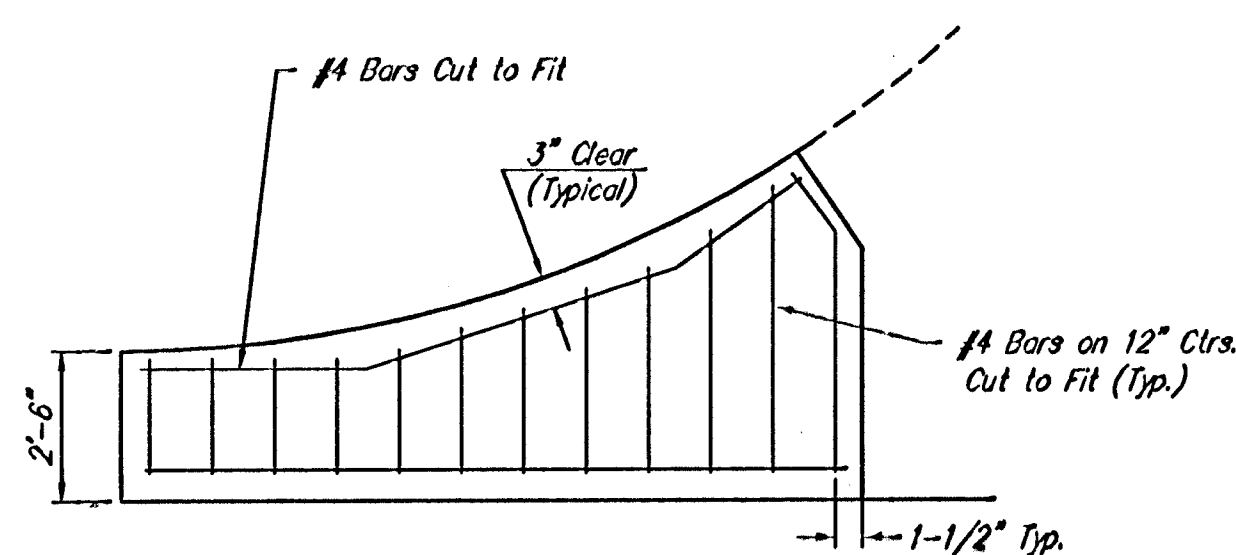





WING REINFORCING DETAIL

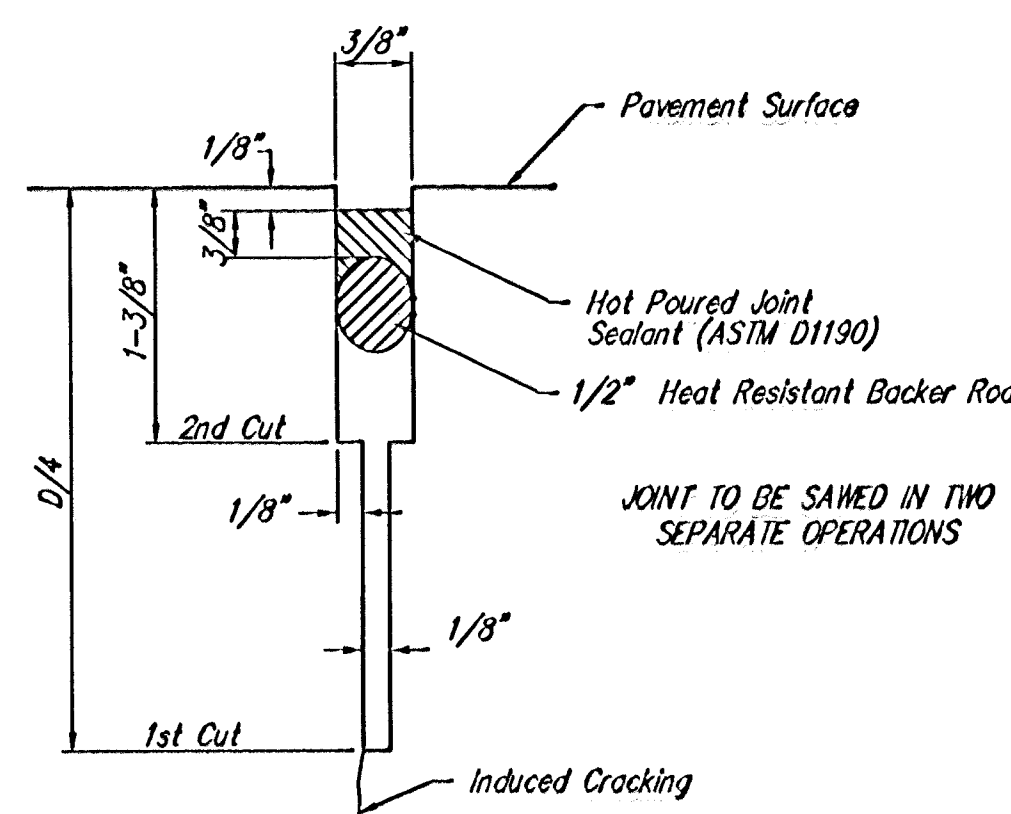

SAW JOINT DETAIL "A"

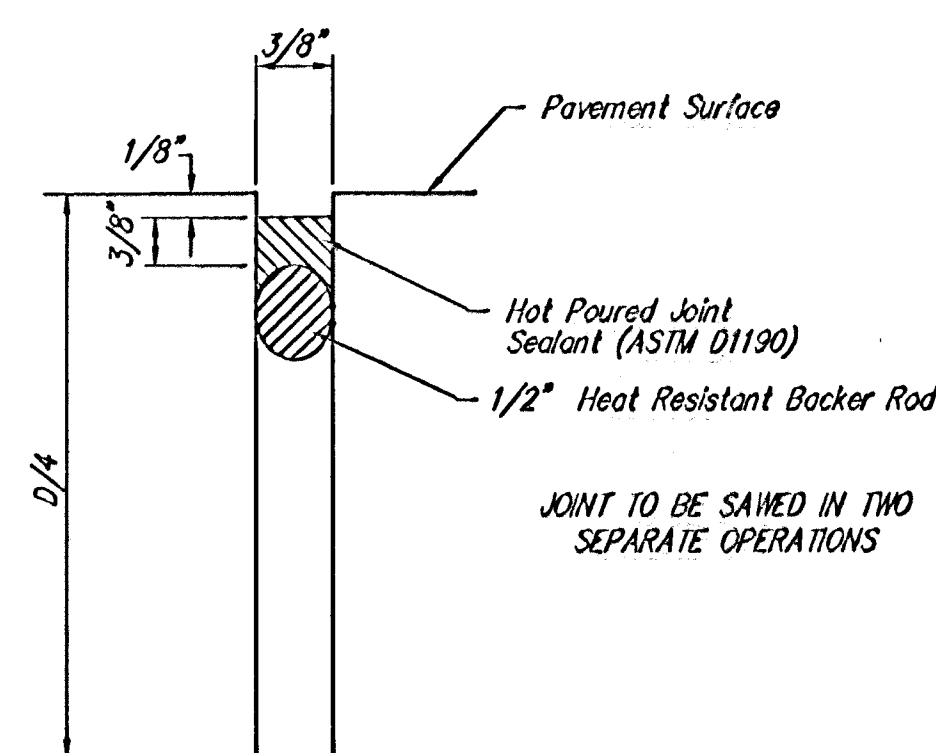

SAW JOINT DETAIL "B"

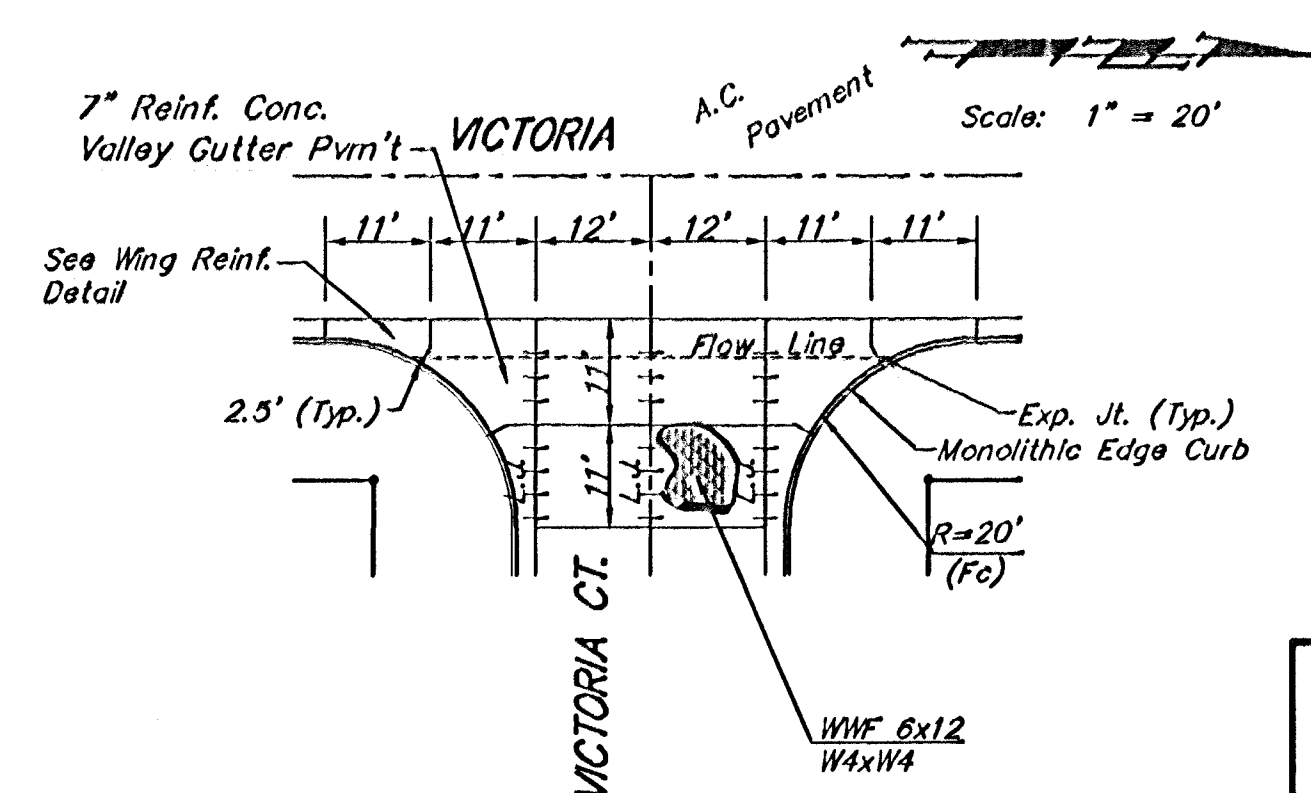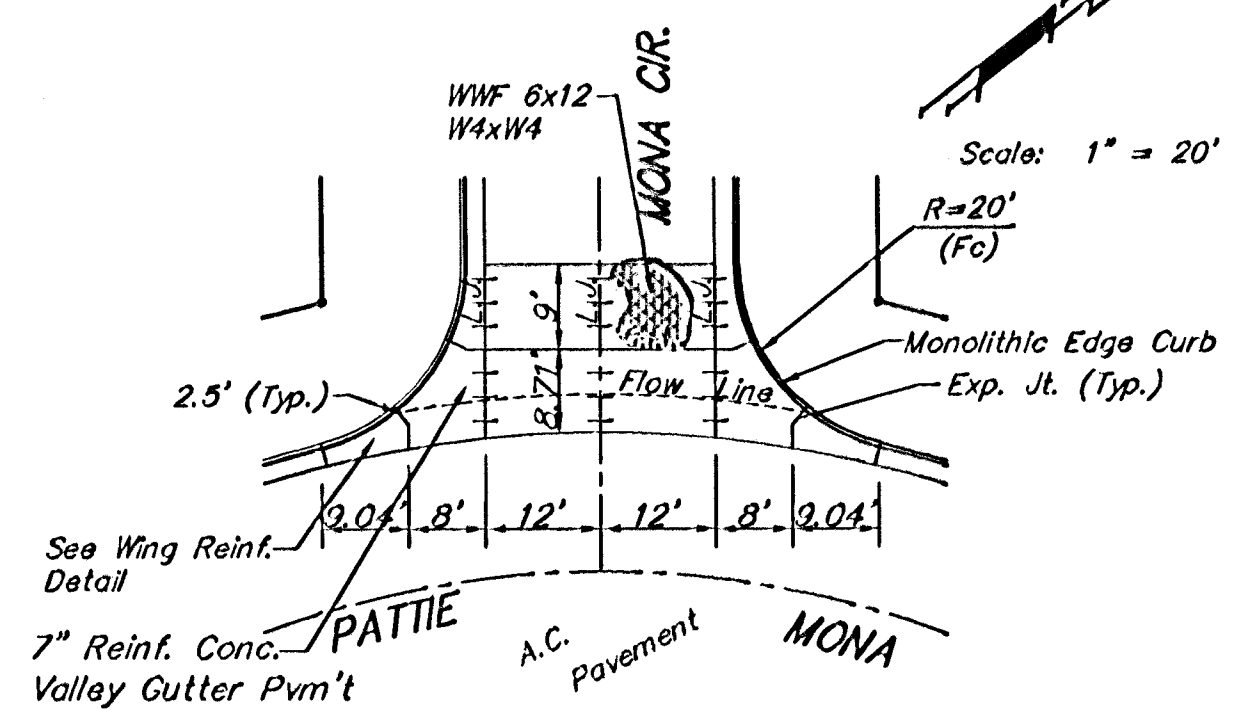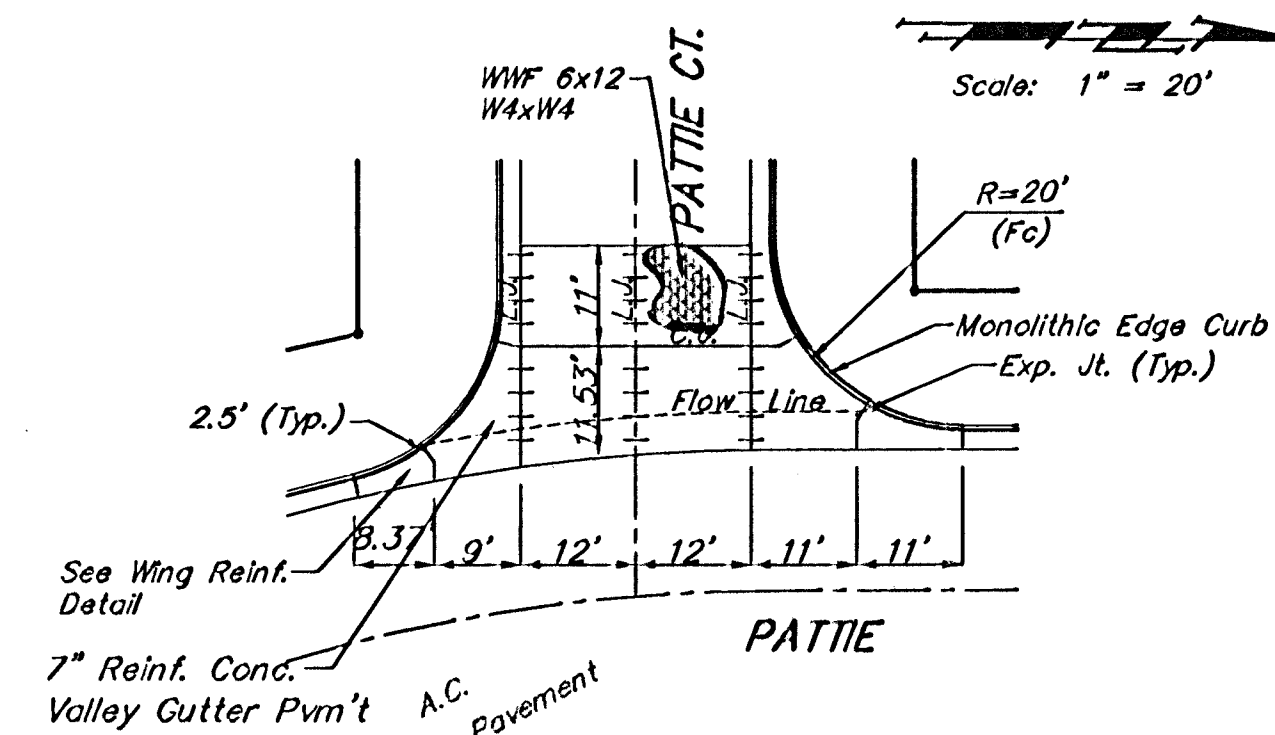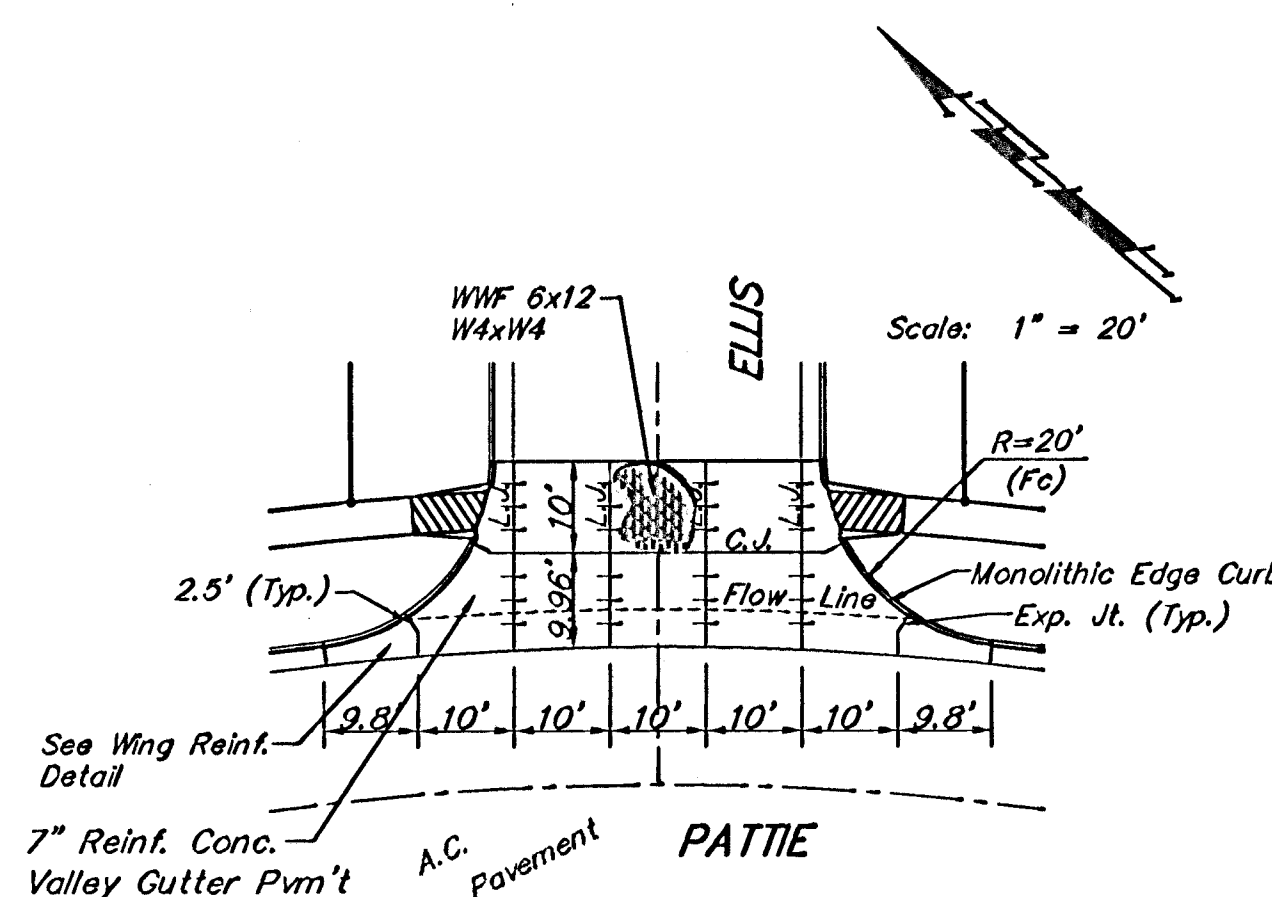

NOTE: 6" X 12" WAXW4 Wire Fabric Reinforcing Shall Be Placed So That The Wires With The 6" Spacing Will Run Parallel With The Longitudinal Joints.

Baughman		RIVENDALE ADDITION - PHASE II	
VALLEY GUTTER DETAILS			
Baughman Company, P.A. 313 Elm St. Walnut, KS 67111 P 316-263-7171 F 316-263-0419 ENGINEERING SURVEYING PLANNING LANDSCAPE ARCHITECTURE			
PROJECT NUMBER 472-83867	DESIGN STAFF APPROVED	DRAWN STAFF DATE 02/05	
REVISIONS			
		SCALE NONE	
		SHEET 5 OF 28	
Rivendale/Phase II/Vgdetail		05-01-E138	