


Benchmark:
City of Wichita Benchmark Disc,
Hydraulic and 55th Street South,
42.00' North of Centerline, 40.70'
West of Centerline, 3.70' North of
centerline of Power Pole, 58.20'
Northwest of Southeast Corner, Sec.
21, Twp. 28-S, R-1-E.
Elev. = 76.19 City Datum
Elev. = 1263.59 (NGVD29)

Scale: 1" = 20'
• = Iron

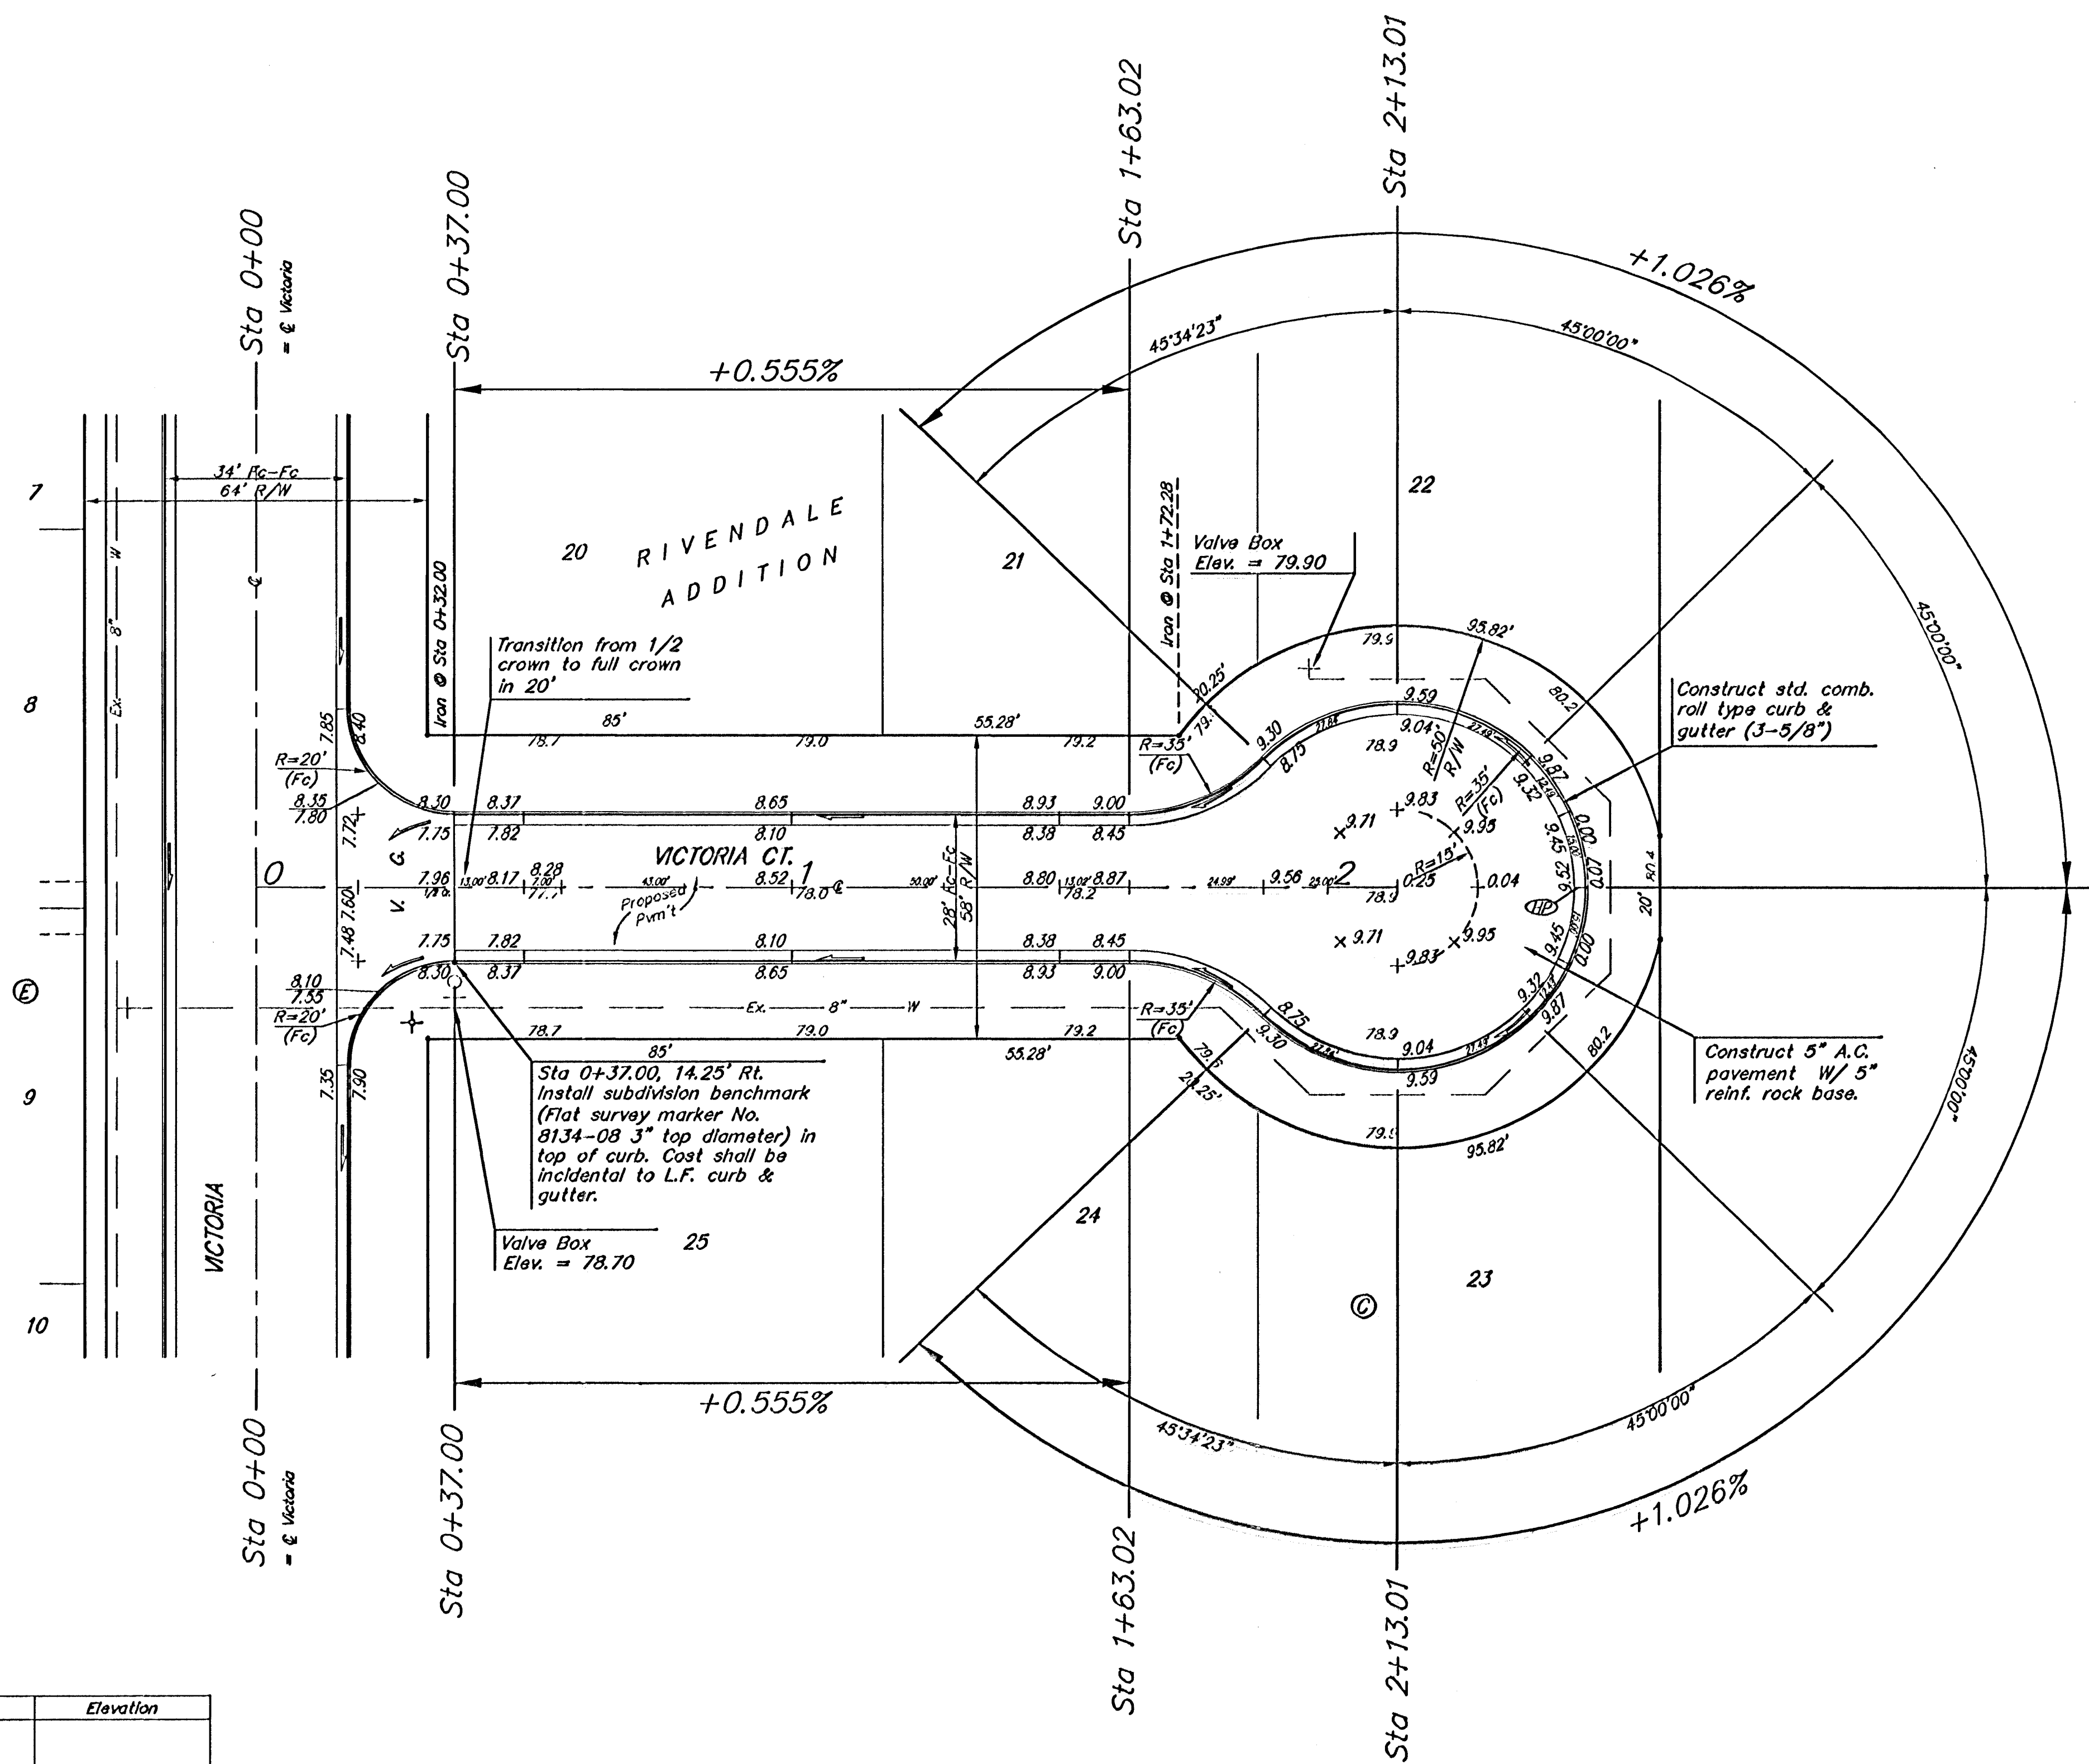

P.V.I.
Elev. = 80.15
30' V.C.

Subdivision Bench Marks		
Street & Station	Location Description	Elevation
Pattie Ct. 3+54.24, 14.25' Lt.	Adjacent to Fire Hydrant at the Southeast corner of Lot 43, Block B	
Mona Cir. 3+05.54, 14.25' Rt.	Adjacent to Fire Hydrant at the Northeast corner of Lot 44, Block B	
Victoria Ct. 0+37.00, 14.25' Rt.	Adjacent to Fire Hydrant at the Northwest corner of Lot 25, Block C	

NOTE: ROLL TYPE CURB & GUTTER TO BE CONSTRUCTED ON THE PAVEMENT SHOWN ON THIS SHEET. TOP OF CURB ELEVATIONS ARE GIVEN FOR FULL HEIGHT CURB.

RIVENDALE ADDITION - PHASE II
VICTORIA CT.
STA 0+00 TO STA 2+13.01

Baughman Company, P.A. 315 Ellis & Walnut, St. Louis, MO 63101 P 316-2627771 F 316-2620149
ENGINEERING | SURVEYING | PLANNING | LANDSCAPE ARCHITECTURE

PROJECT NUMBER 47283867	DESIGN MS	DRAWN TMS
REVISIONS	APPROVED	DATE 02/05
	SCALE Noted	SHEET

12 OF 28

Rivendale/Phase2/St7 0501-E138