


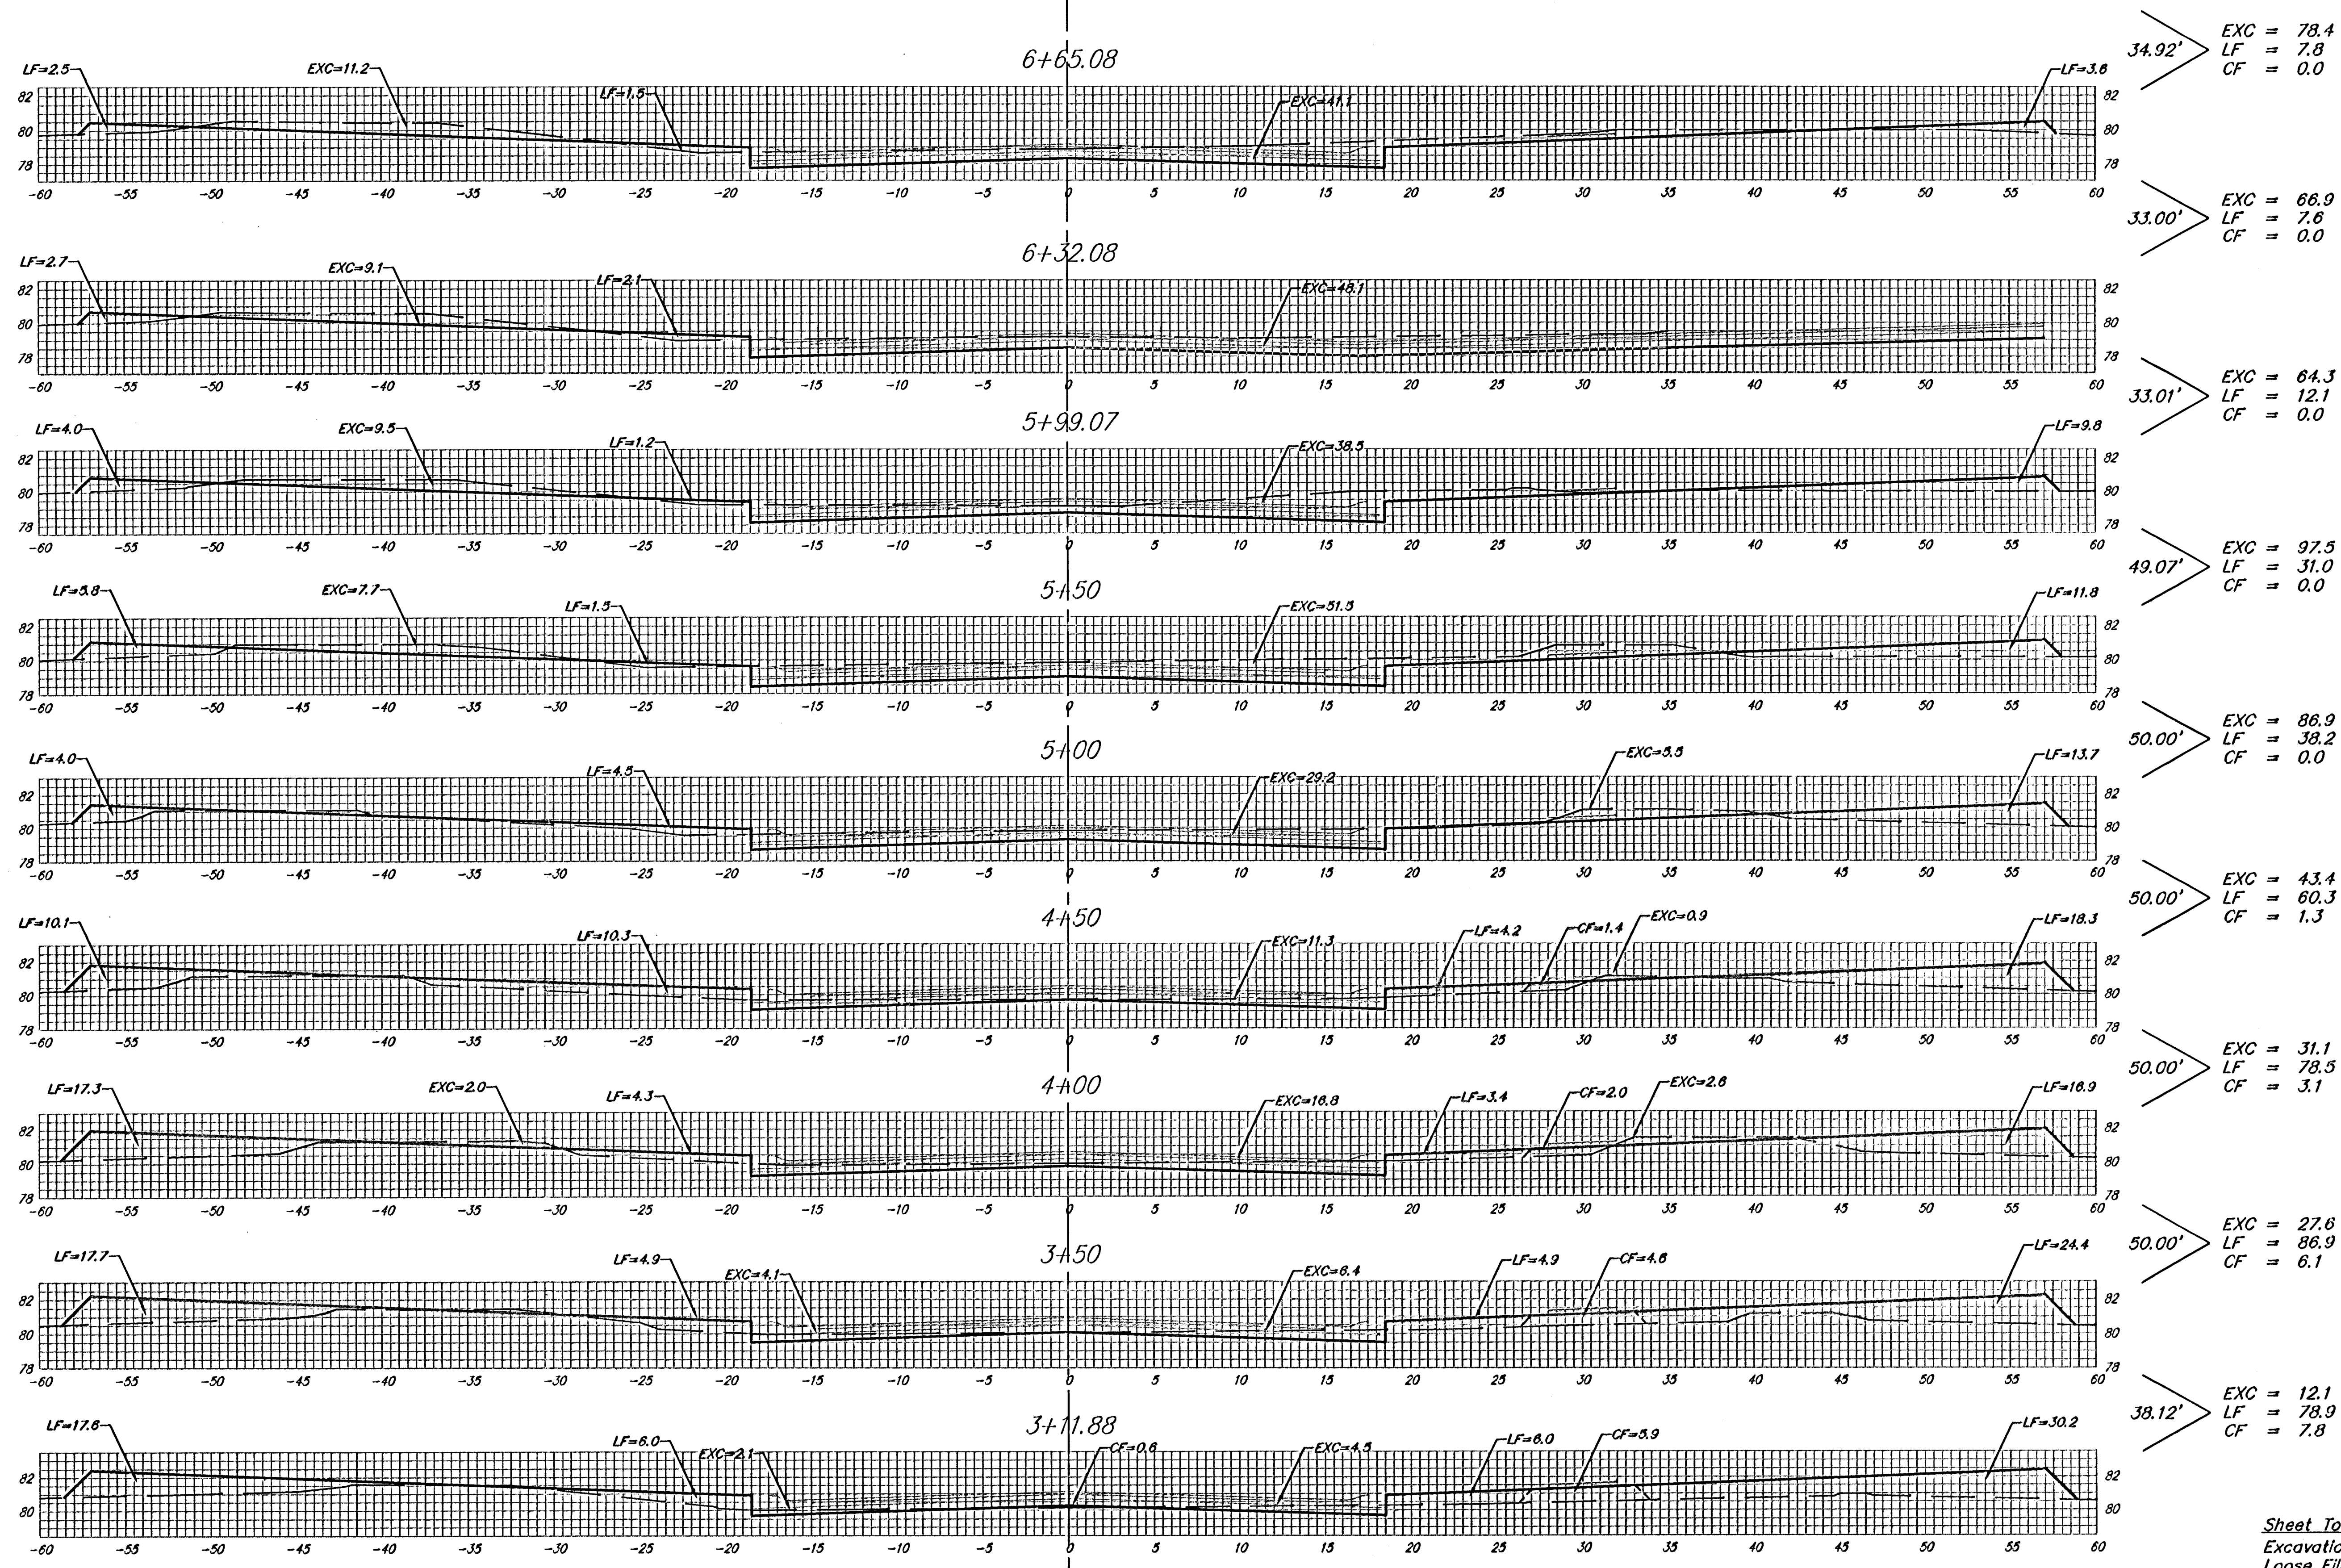

Sheet Totals:
 Excavation = 508.2 C.Y.
 Loose Fill = 401.3 C.Y.
 Compacted Fill = 18.3 C.Y.

PATTIE
 C



Baughman Company, P.A. 315 Ellis St. Wichita, KS 67211 P 316-262-7211 F 316-262-0414
 ENGINEERING | SURVEYING | PLANNING | LANDSCAPE ARCHITECTURE
 PROJECT NUMBER 471-83867
 SHEET 19 OF 28
 Rivendale/Phase 2/2S1 0501-E138