


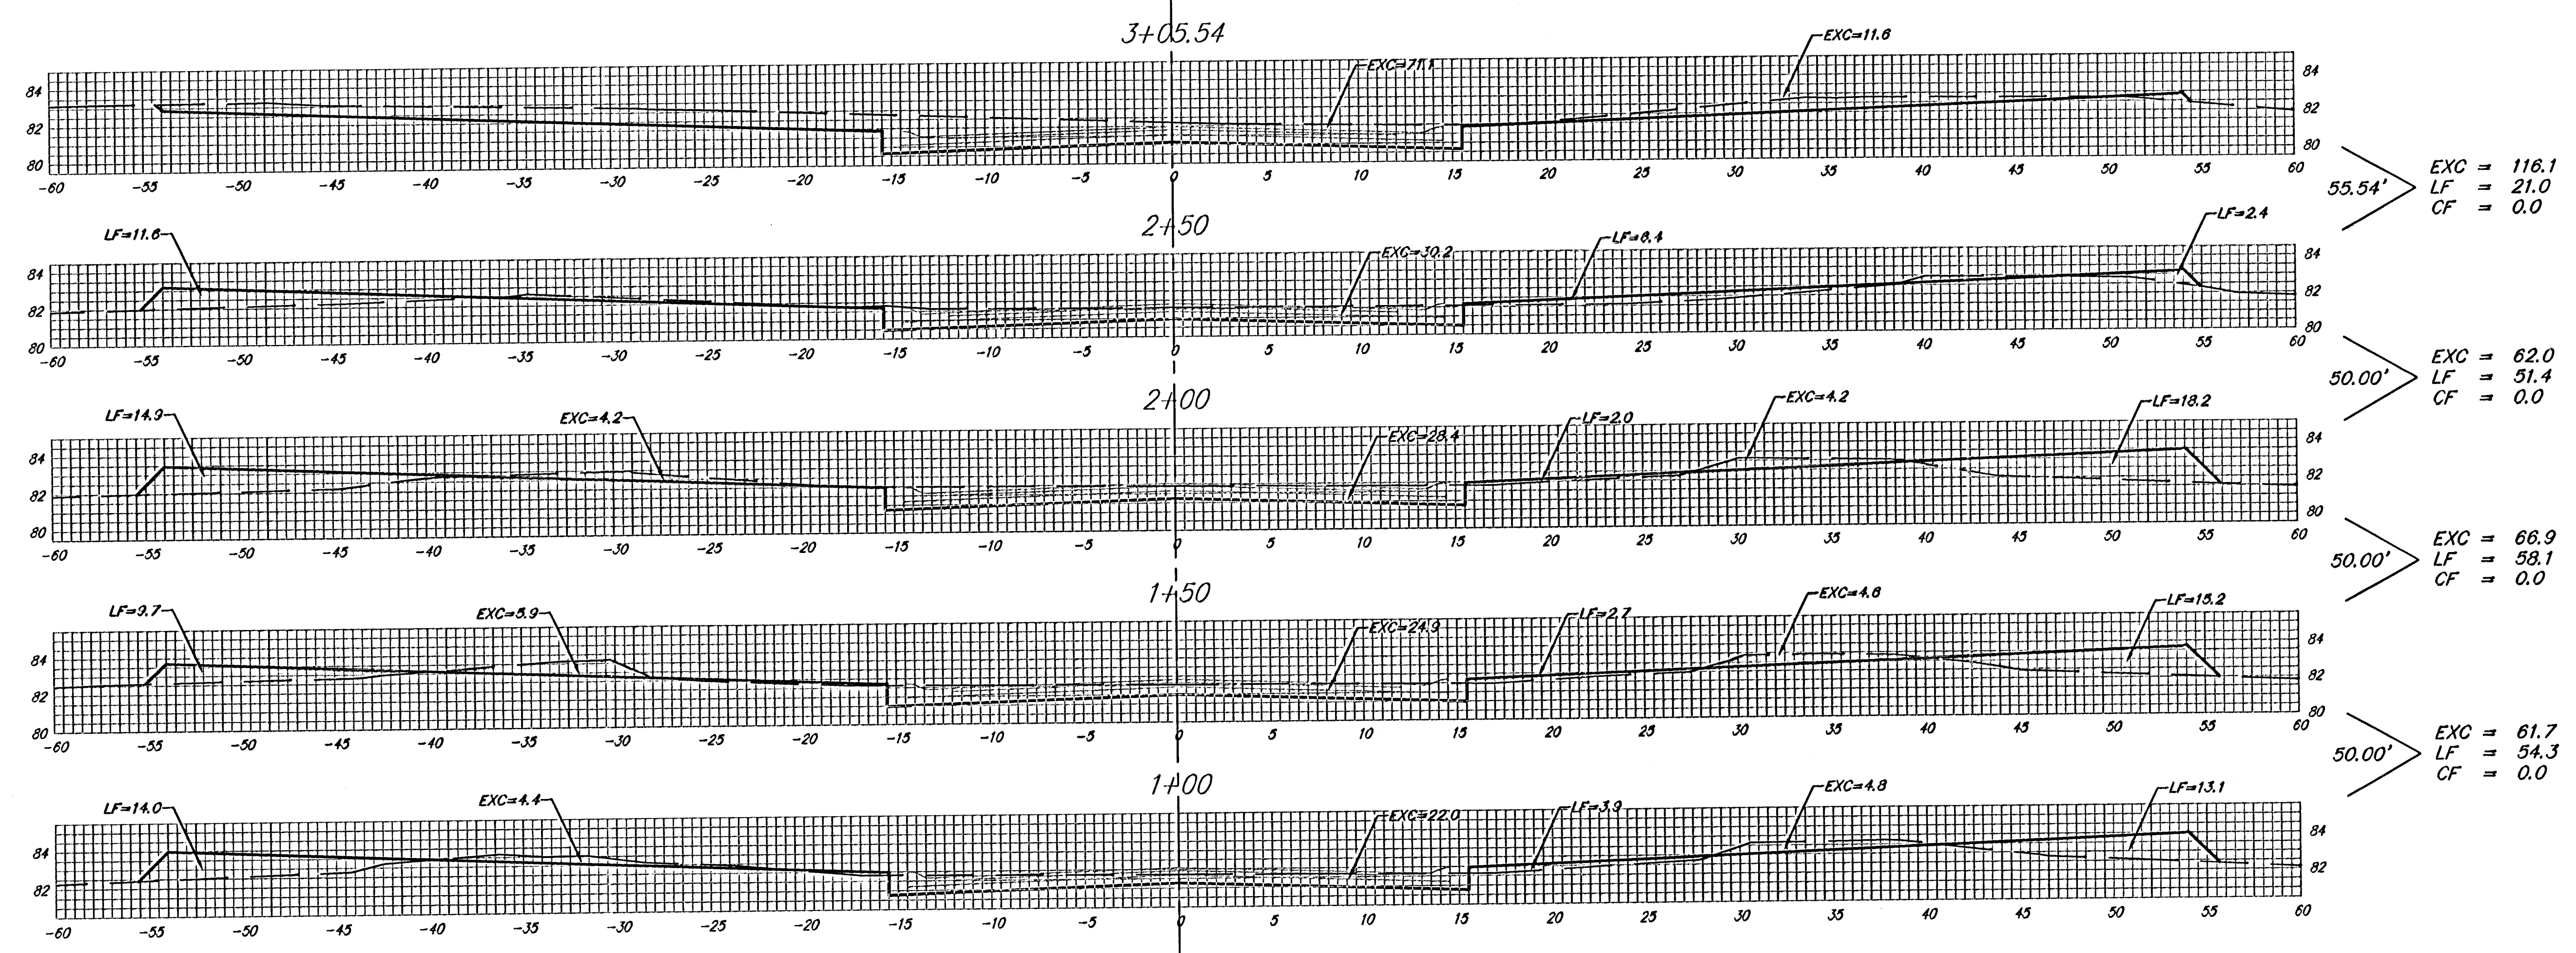

Sheet Totals:
 Excavation = 306.7 C.Y.
 Loose Fill = 184.8 C.Y.
 Compacted Fill = 0.0 C.Y.

MONA CIR.
 C



Baughman

Baughman Company, P.A. 315 Ellis St. Wichita, KS 67211 P 316-262-7271 F 316-262-0114

ENGINEERING | SURVEYING | PLANNING | LANDSCAPE ARCHITECTURE

PROJECT NUMBER 472-83867

DATE/Phase 2/28/17

SHEET

25 OF 28

05-01-B132