


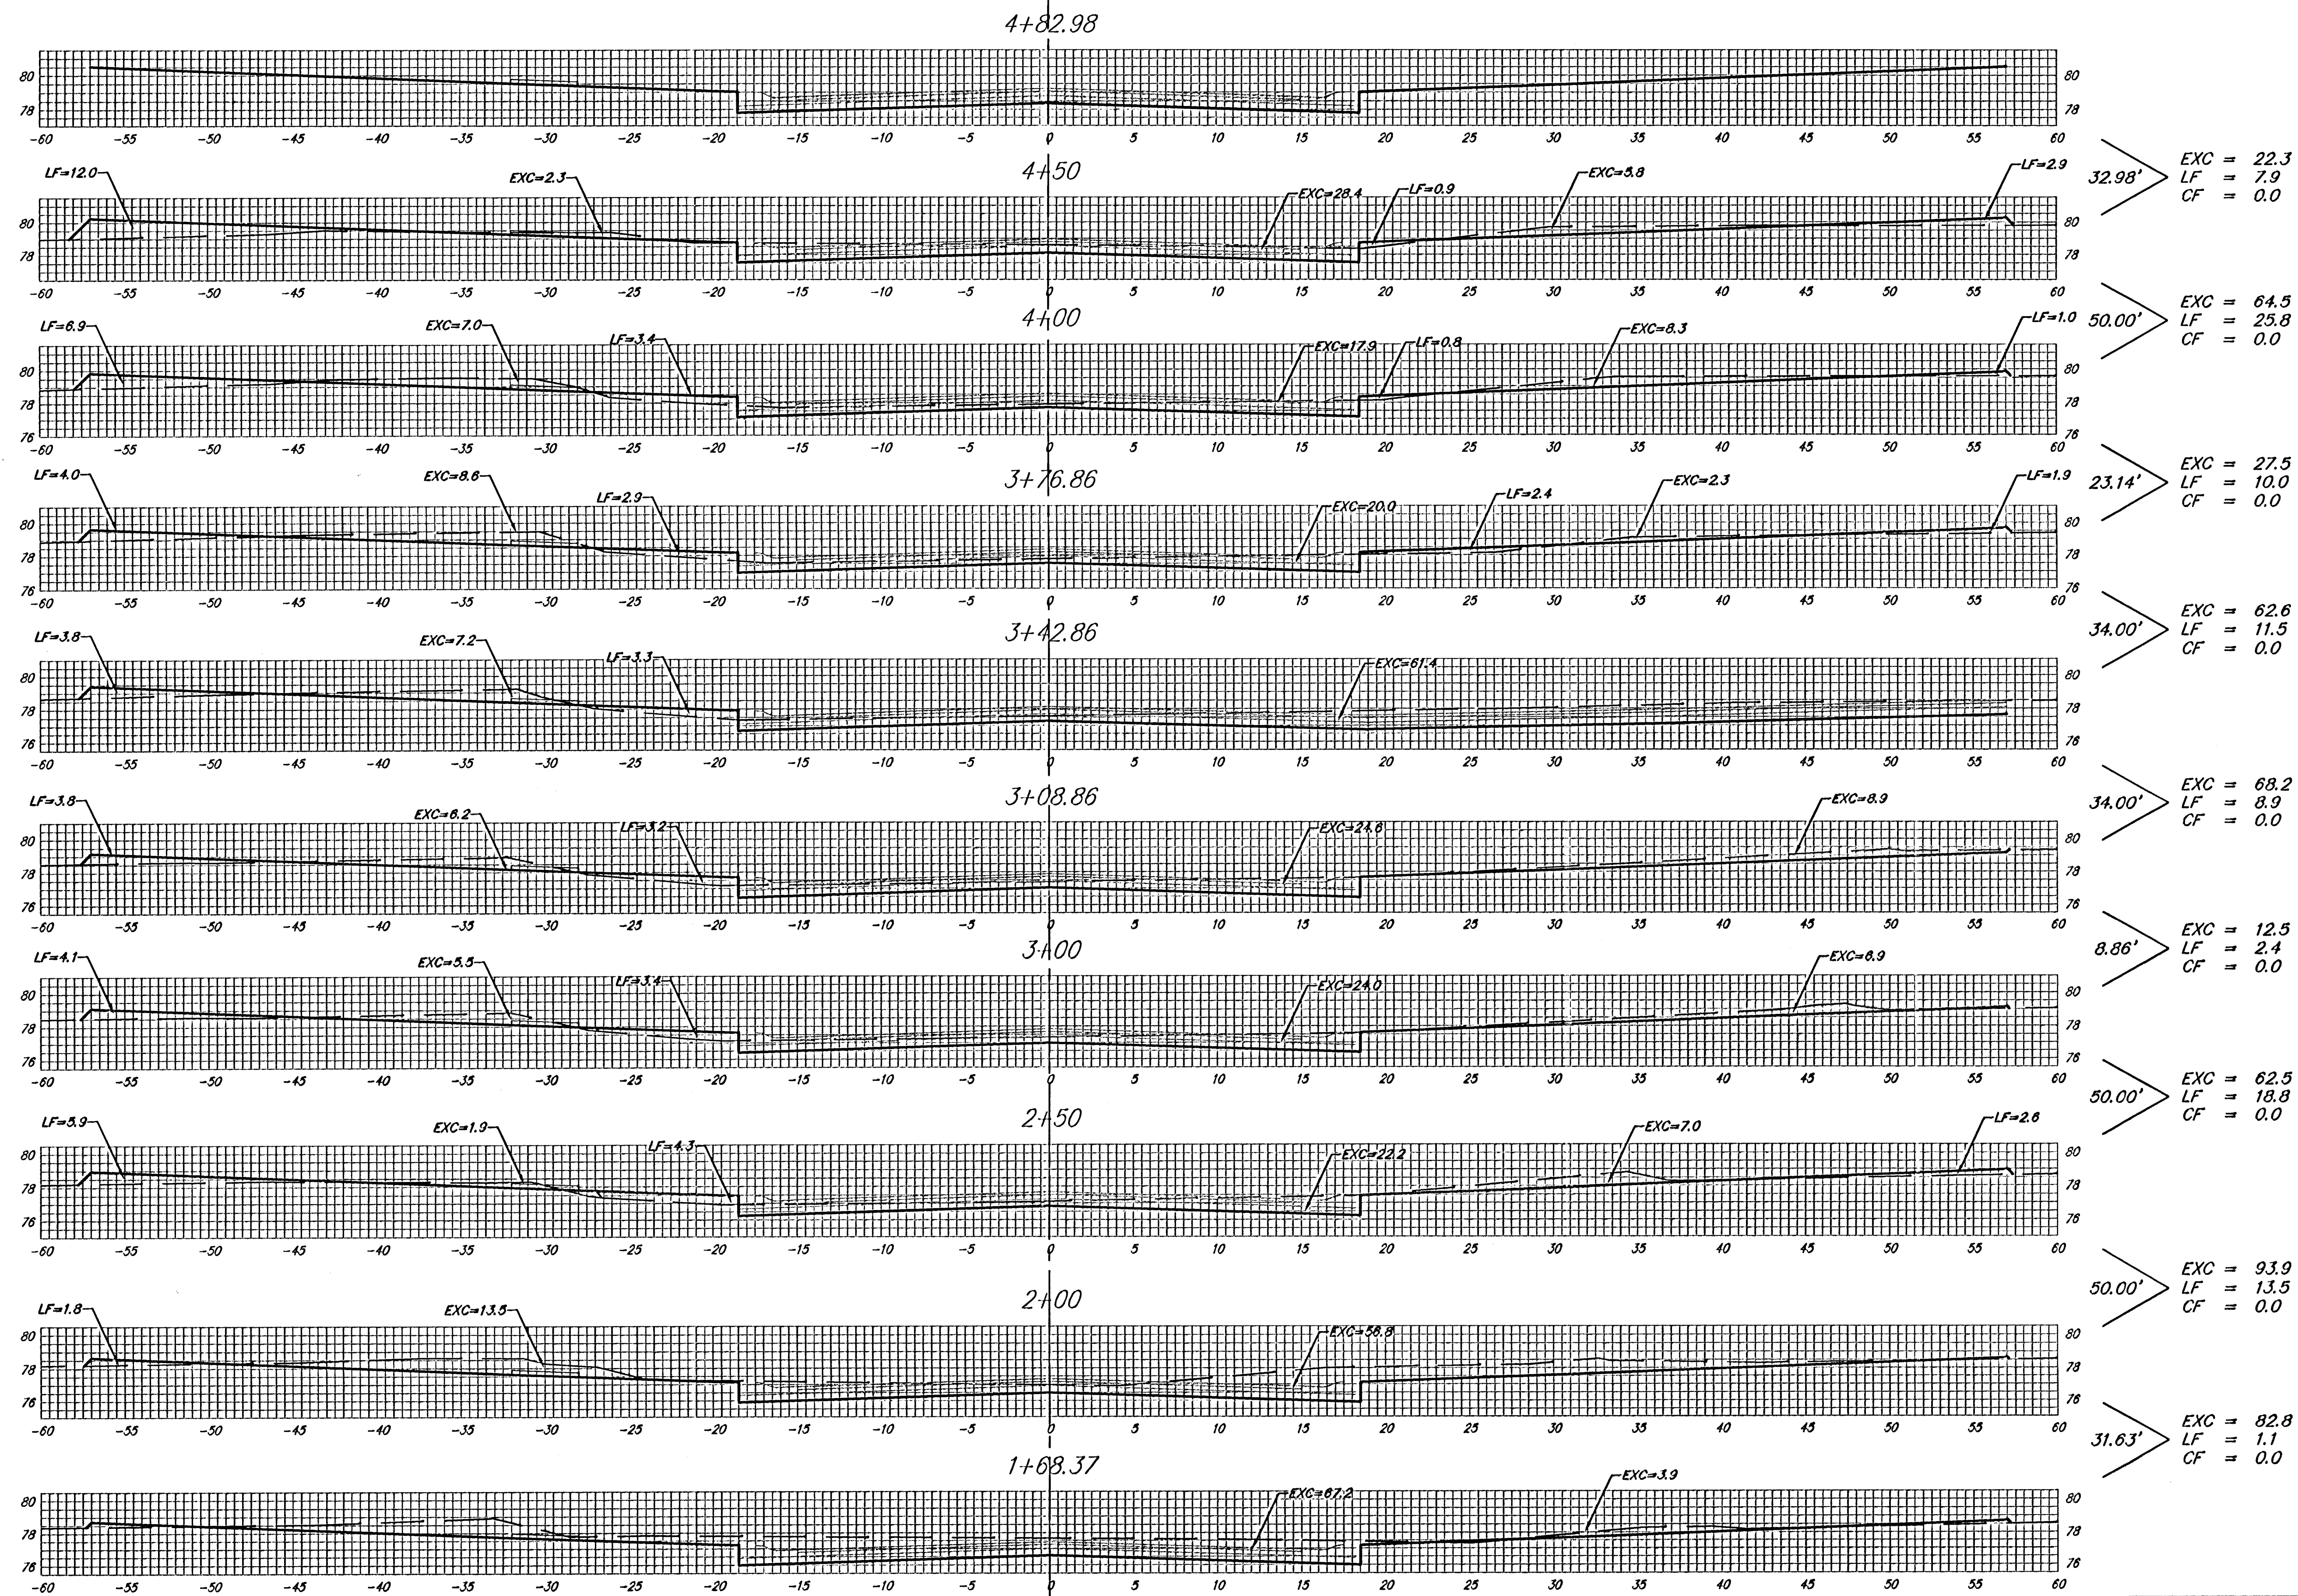

VICTORIA
C

Sheet Totals:
Excavation = 496.8 C.Y.
Loose Fill = 99.9 C.Y.
Compacted Fill = 0.0 C.Y.



Baughman Company, P.A. 315 Ellis St. Wichita, KS 67211 P 316-262-7211 F 316-262-0414
ENGINEERING | SURVEYING | PLANNING | LANDSCAPE ARCHITECTURE
PROJECT NUMBER 4712-83867 SHEET 26 OF 28
Revised/Phase/VS8 05-01-E138