


File: L:\2022\2241002 - Area 151 - AdditionalDrawings\C3D\WATER LINE SHEETS\WATER LINE 17_2.dwg Last Save: 1/11/2024 4:49 PM Last saved by: DRSlandrigh
 Last plotted by: Slandrigh, Darryl R. Plot Style: --- Plot Scale: 1:2.5849 Plot Date: 1/11/2024 4:49 PM Plotter Used: None

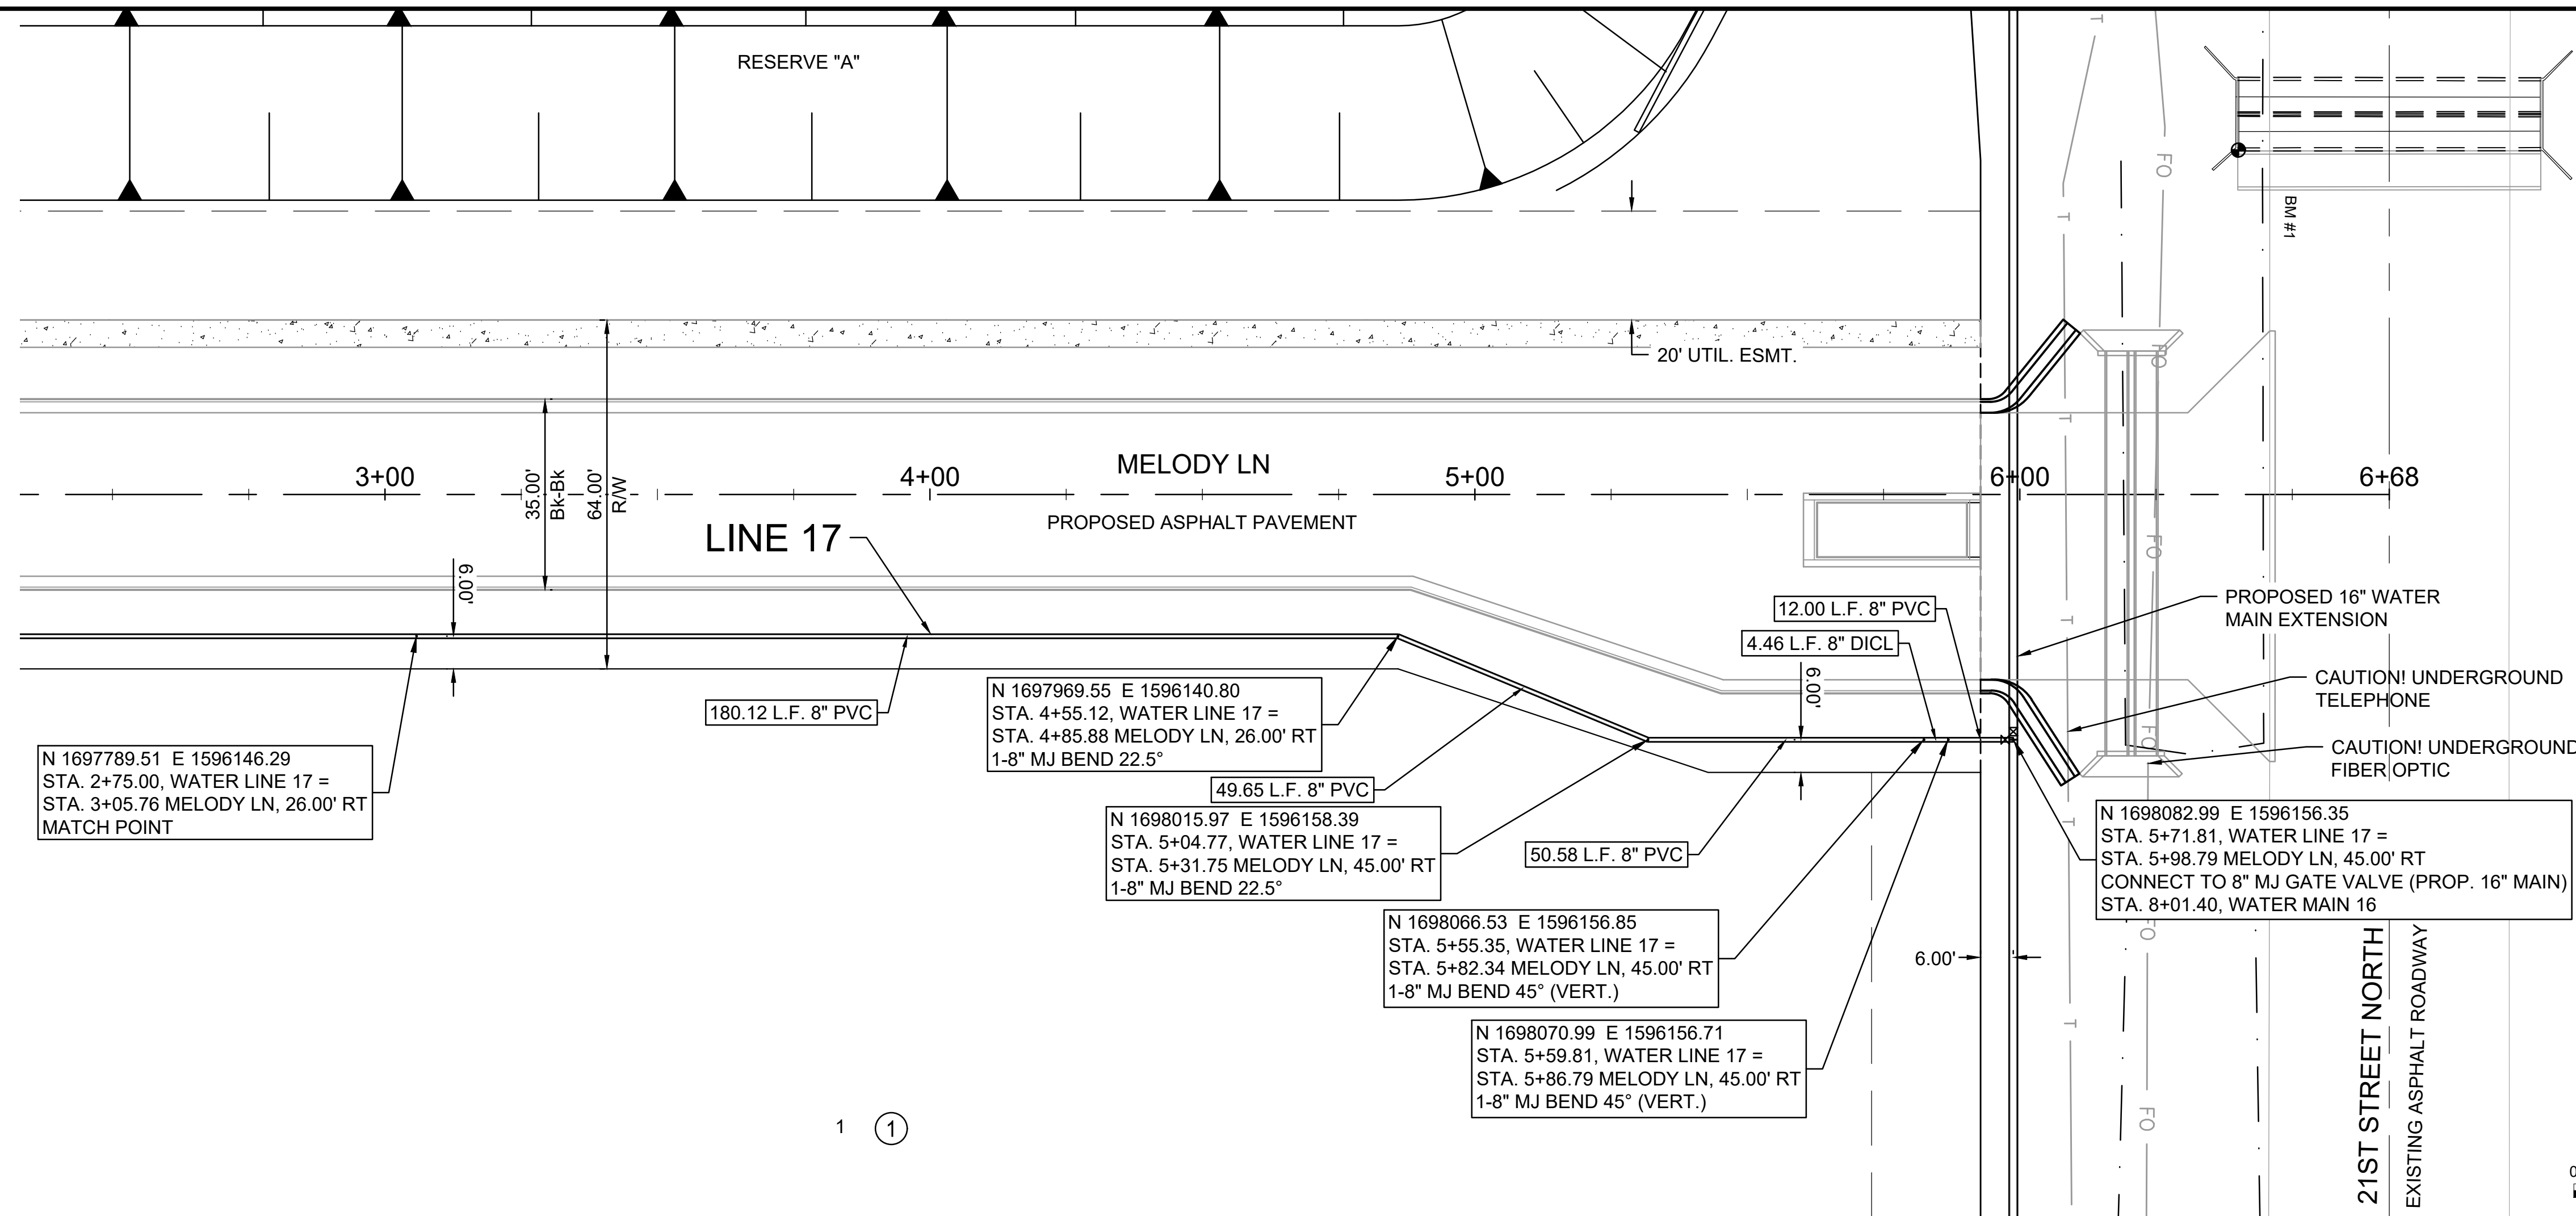

N 1697789.51 E 1596146.29
 STA. 2+75.00, WATER LINE 17 =
 STA. 3+05.76 MELODY LN, 26.00' RT
 MATCH POINT



N 1697969.55 E 1596140.80
 STA. 4+55.12, WATER LINE 17 =
 STA. 4+85.88 MELODY LN, 26.00' RT
 1-8\"/>

N 1698015.97 E 1596158.39
 STA. 5+04.77, WATER LINE 17 =
 STA. 5+31.75 MELODY LN, 45.00' RT
 1-8\"/>

N 1698066.53 E 1596156.85
 STA. 5+55.35, WATER LINE 17 =
 STA. 5+82.34 MELODY LN, 45.00' RT
 1-8\"/>

N 1698070.99 E 1596156.71
 STA. 5+59.81, WATER LINE 17 =
 STA. 5+86.79 MELODY LN, 45.00' RT
 1-8\"/>

N 1698082.99 E 1596156.35
 STA. 5+71.81, WATER LINE 17 =
 STA. 5+98.79 MELODY LN, 45.00' RT
 CONNECT TO 8\"/>

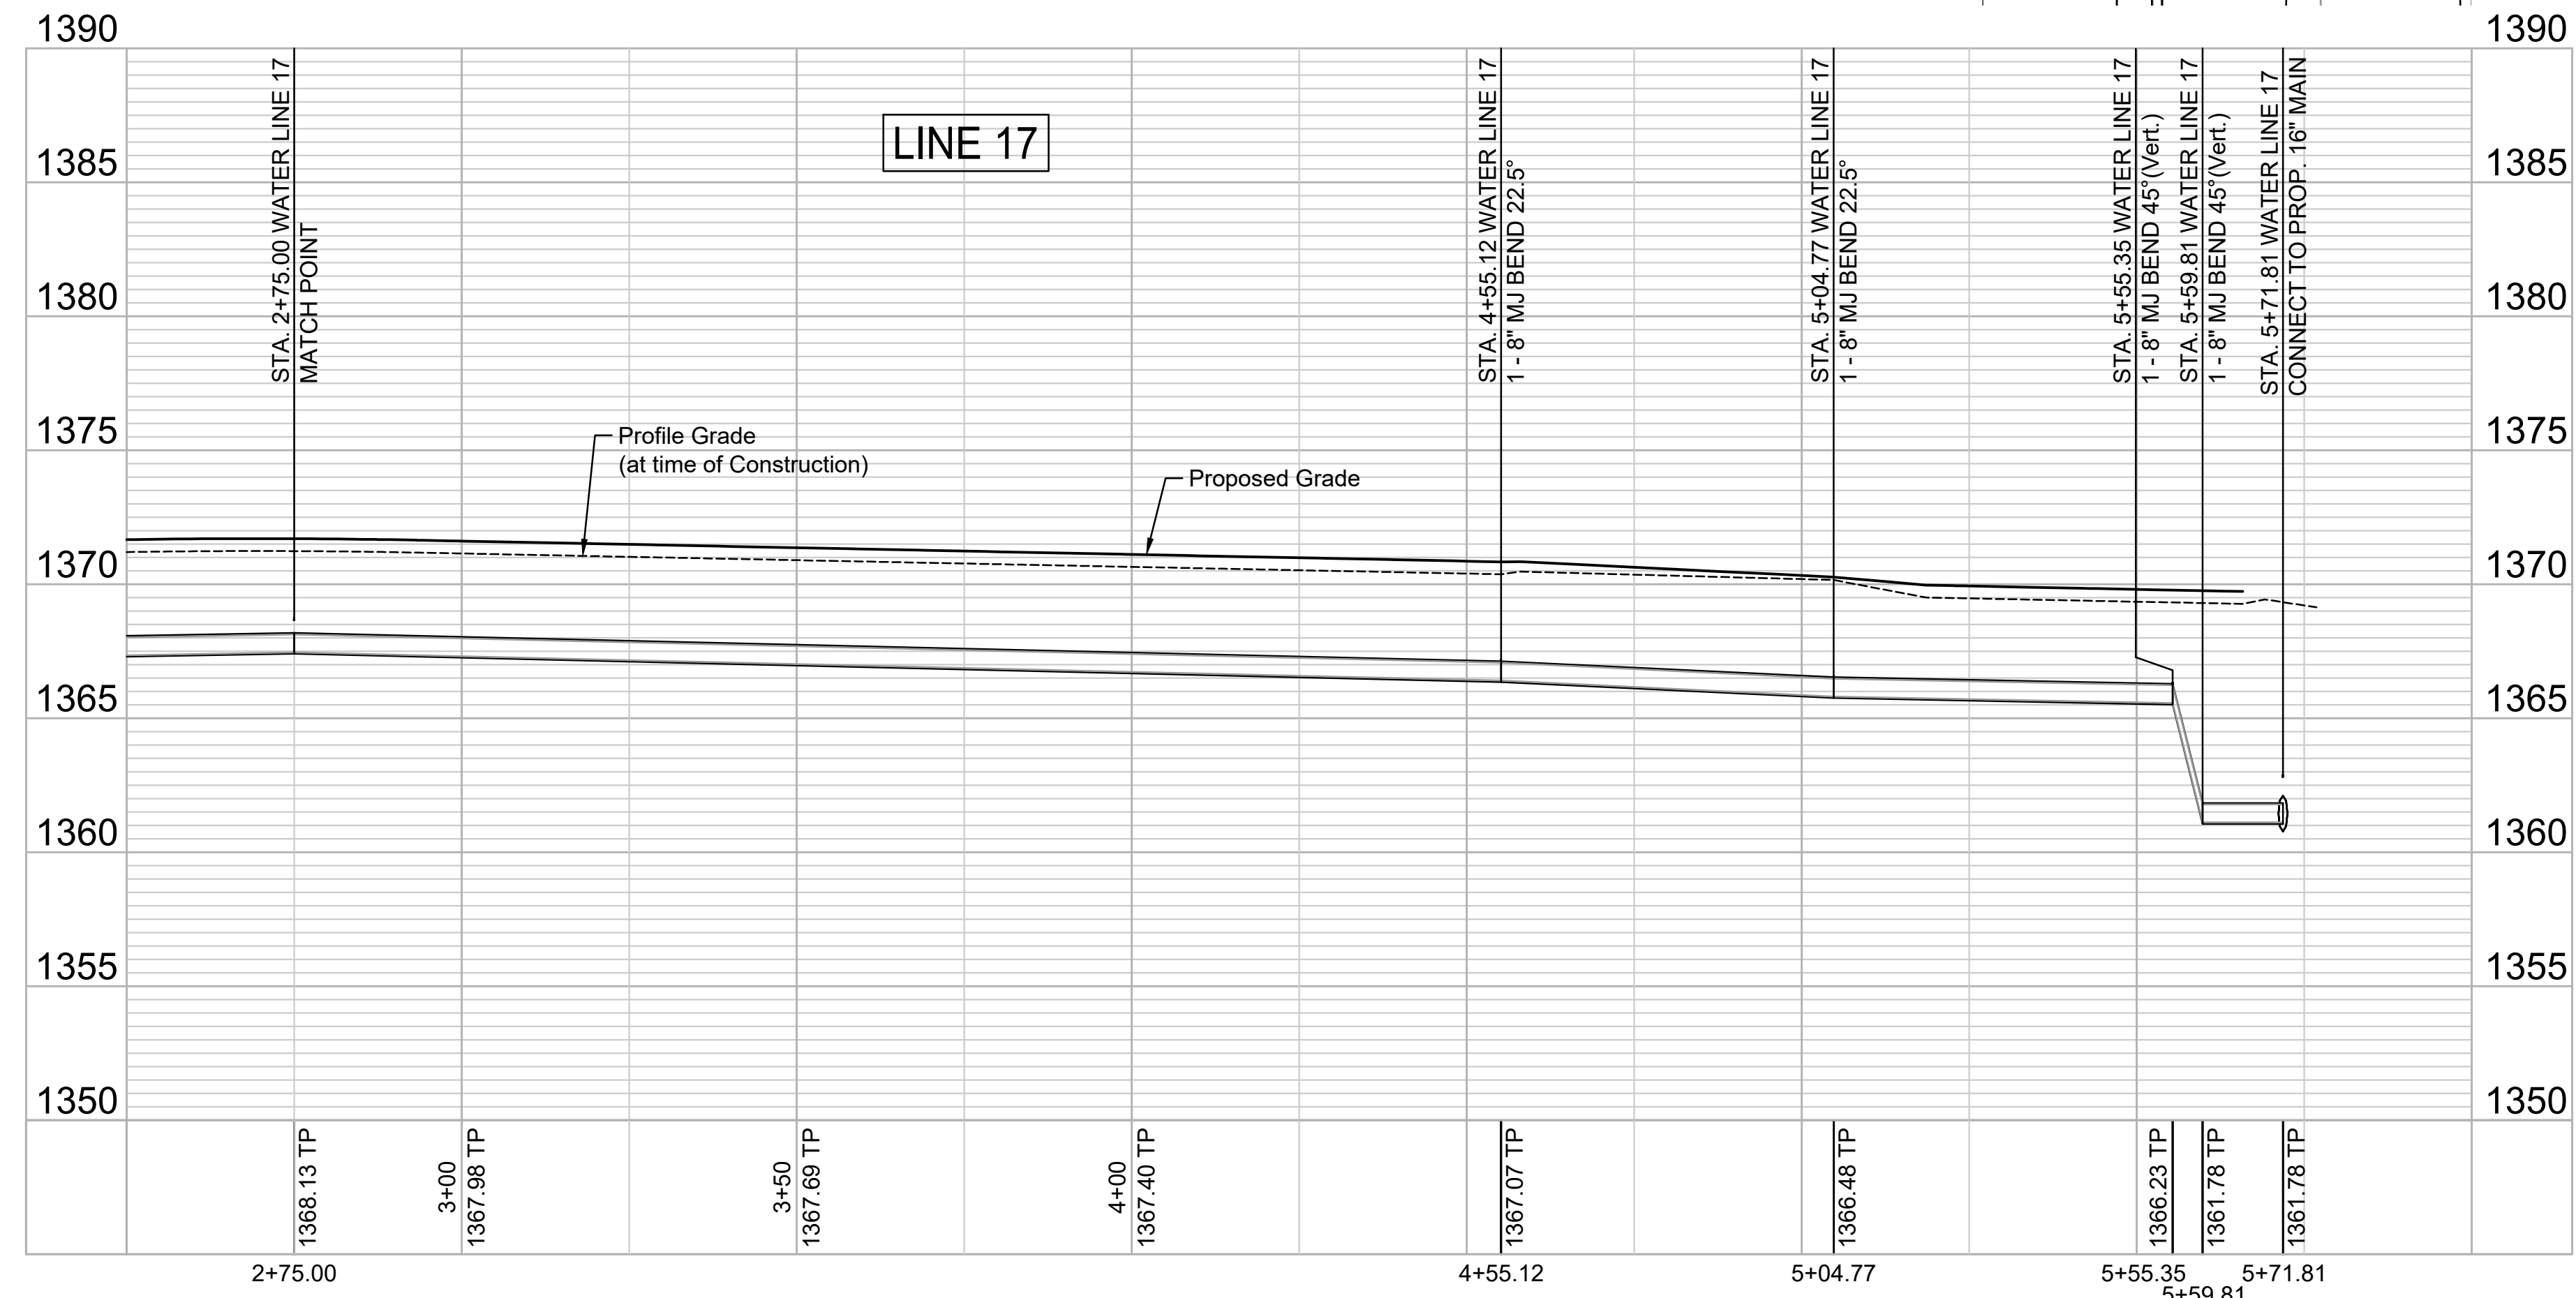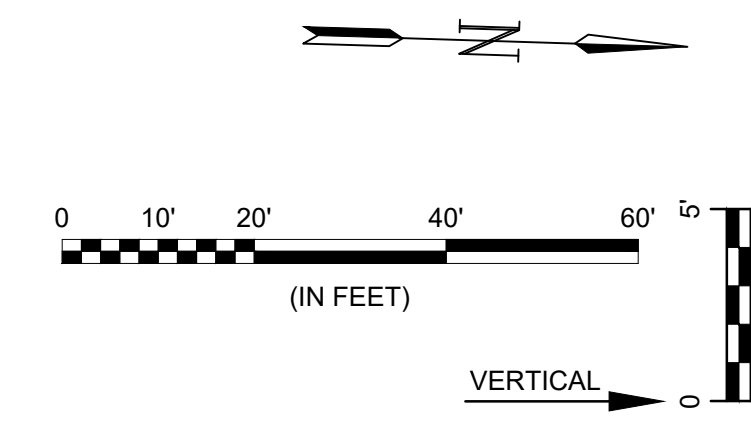

© 2023 GARVER, LLC
 THIS DOCUMENT, ALONG WITH THE
 IDEAS AND DESIGNS CONVEYED
 HEREIN, SHALL BE CONSIDERED
 INSTRUMENTS OF PROFESSIONAL
 SERVICE AND ARE PROPERTY OF
 GARVER, LLC. ANY USE,
 REPRODUCTION, OR DISTRIBUTION
 OF THIS DOCUMENT, ALONG WITH
 THE IDEAS AND DESIGN CONTAINED
 HEREIN, IS PROHIBITED UNLESS
 AUTHORIZED IN WRITING BY
 GARVER, LLC OR EXPLICITLY
 ALLOWED IN THE GOVERNING
 PROFESSIONAL SERVICES
 AGREEMENT FOR THIS WORK.

1995 Midfield Road
 Wichita, KS 67209
 (316) 264-8008



REV.	DATE	DESCRIPTION	BY



CITY OF WICHITA
 WICHITA, KANSAS
 AREA 151
 WATER - PHASE 1

WATER LINE 17
 (2 of 2)

JOB NO.: 22T41002
 DATE: OCT. 2023
 DESIGNED BY: EJJ
 DRAWN BY: DRS

BAR IS ONE INCH ON
 ORIGINAL DRAWING
 IF NOT ONE INCH ON THIS SHEET,
 ADJUST SCALES ACCORDINGLY.

DRAWING NUMBER

SHEET
 NUMBER 37 OF 52