





© 2023 GARVER, LLC
 THIS DOCUMENT, ALONG WITH THE IDEAS AND DESIGNS CONVEYED HEREIN, SHALL BE CONSIDERED INSTRUMENTS OF PROFESSIONAL SERVICE AND ARE PROPERTY OF GARVER, LLC. ANY USE, REPRODUCTION, OR DISTRIBUTION OF THIS DOCUMENT, ALONG WITH THE IDEAS AND DESIGNS CONTAINED HEREIN, IS PROHIBITED UNLESS AUTHORIZED IN WRITING BY GARVER, LLC OR EXPLICITLY ALLOWED IN THE GOVERNING PROFESSIONAL SERVICES AGREEMENT FOR THIS WORK.

1995 Midfield Road
 Wichita, KS 67209
 (316) 264-8008

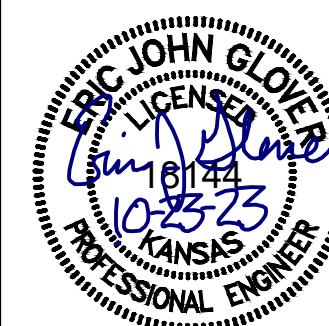

REV.	DATE	DESCRIPTION	BY

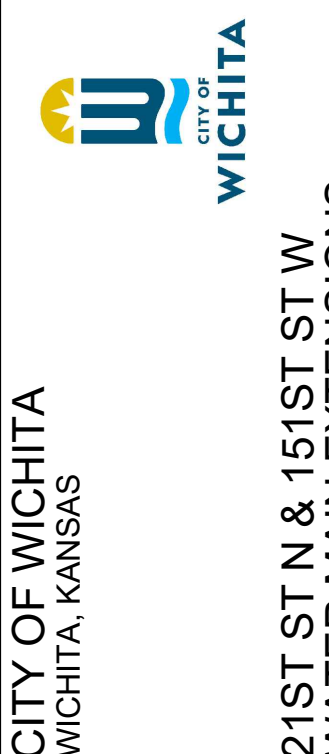



WATER MAIN-16 (2 of 2)

JOB NO.: 22T41002
 DATE: DEC. 2023
 DESIGNED BY: E.JG
 DRAWN BY: DRS

BAR IS ONE INCH ON ORIGINAL DRAWING
 IF NOT ONE INCH ON THIS SHEET, ADJUST SCALES ACCORDINGLY.

DRAWING NUMBER

SHEET NUMBER **5** OF **14**

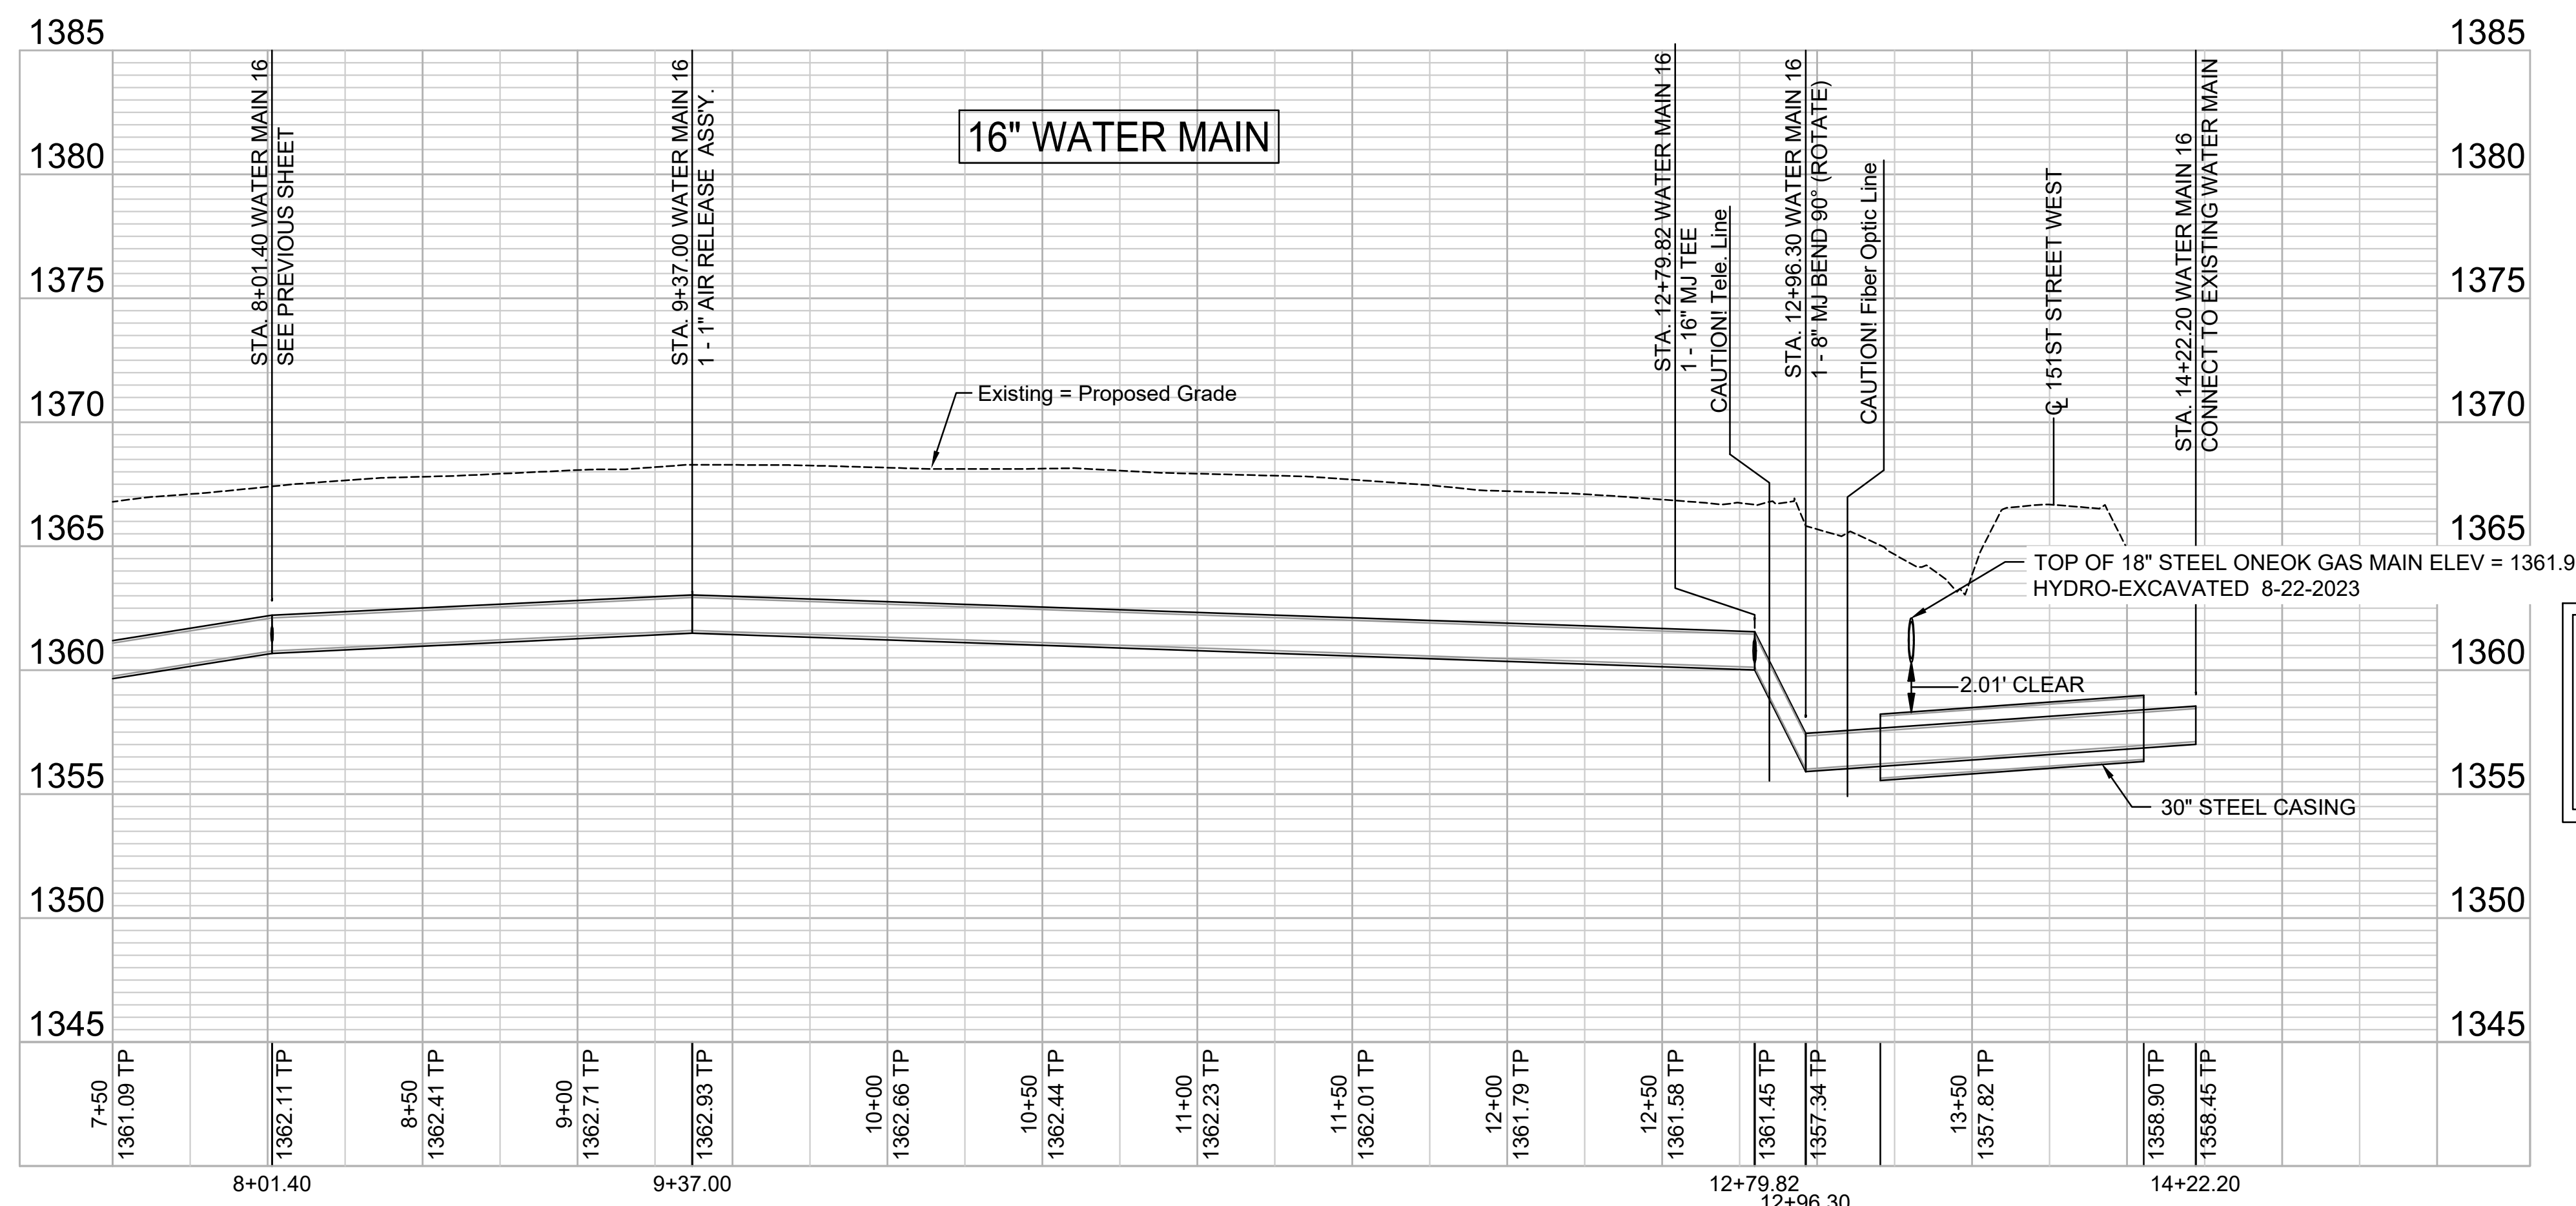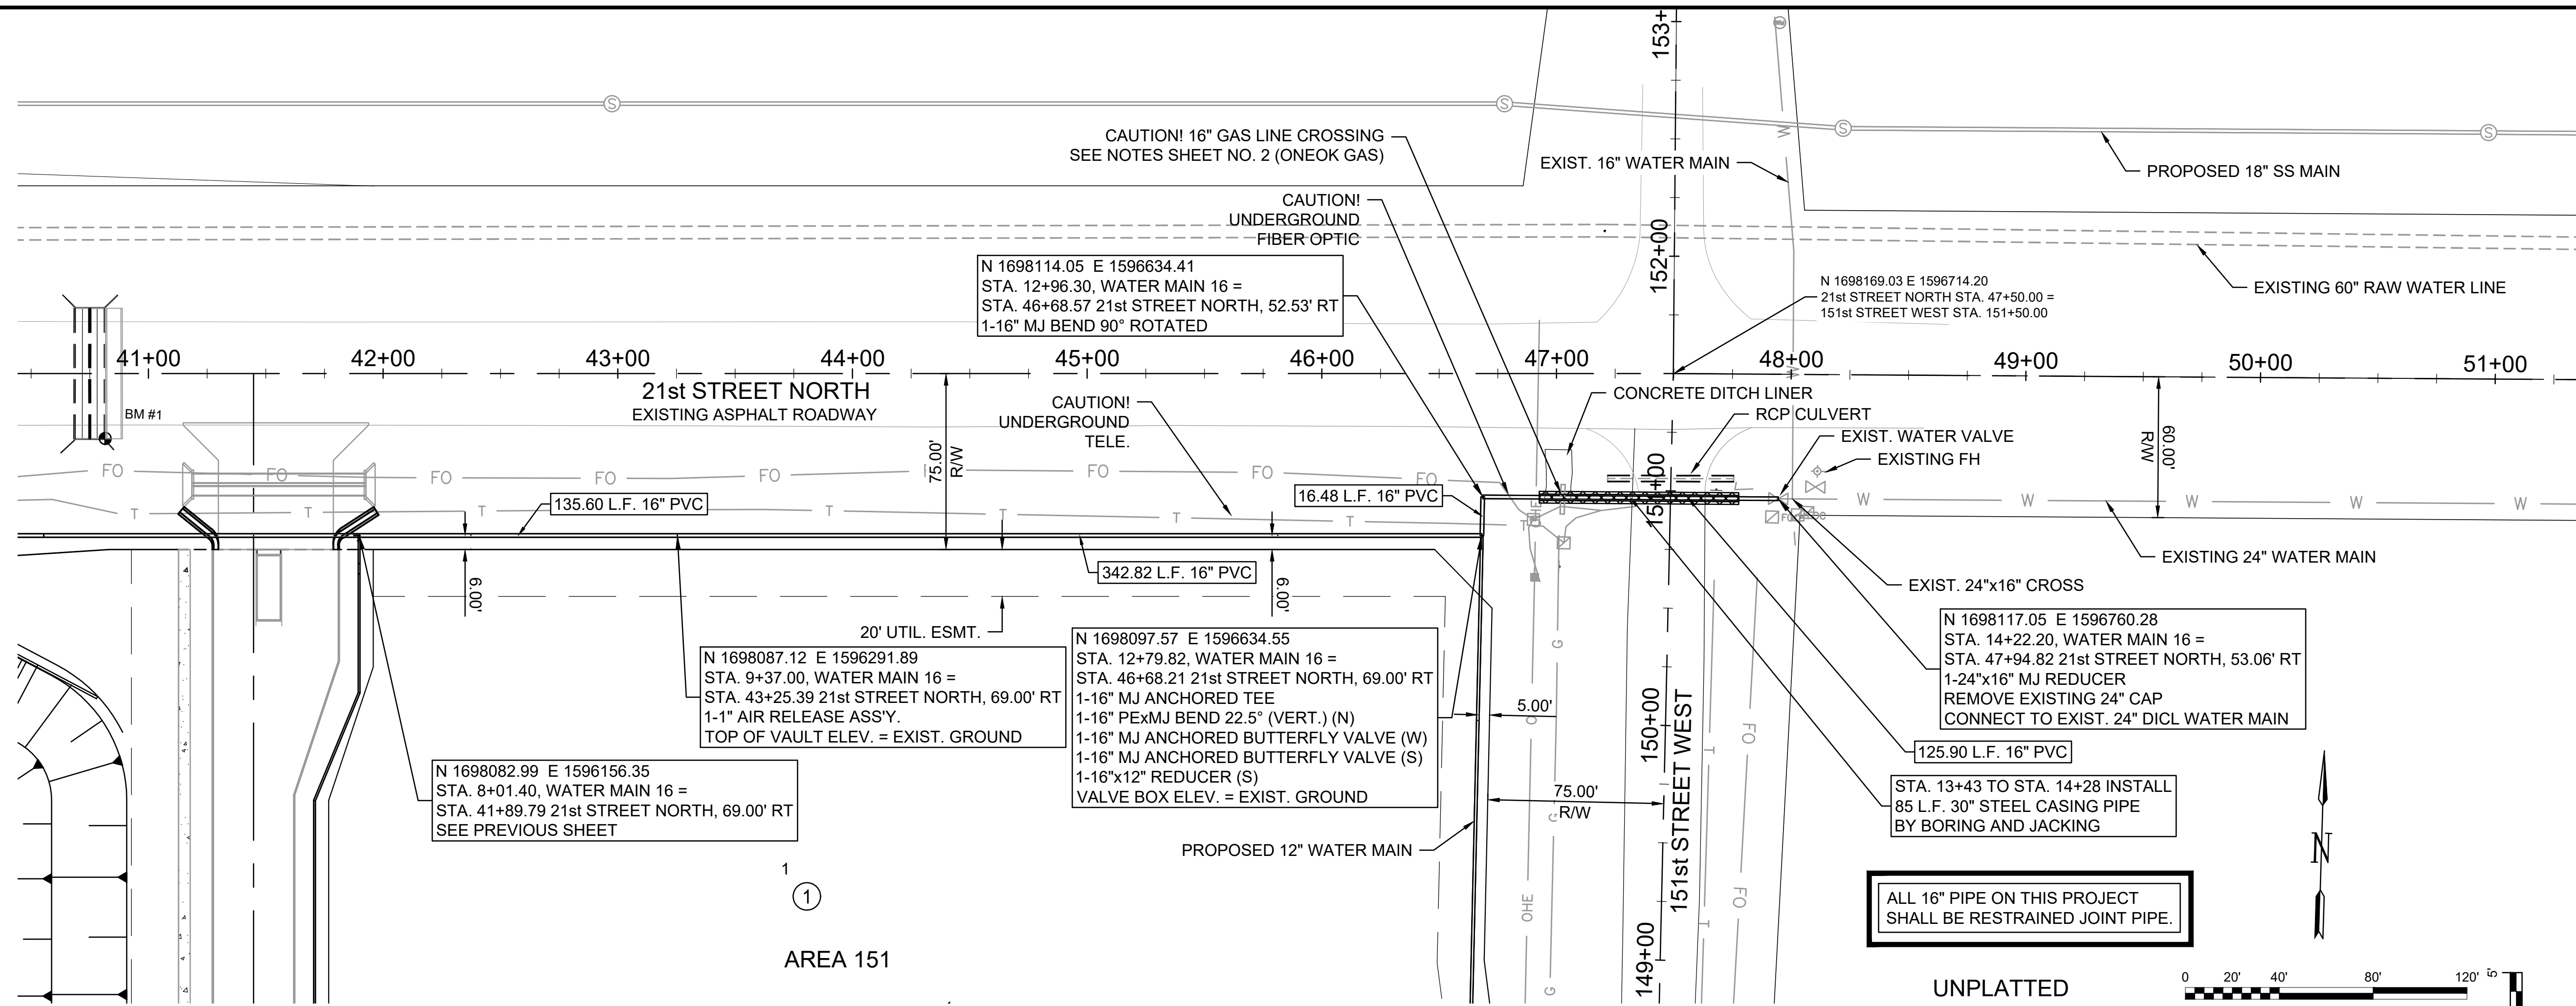

NOTE:
 CONTACT ONEOK GAS, 1-888-482-4950, AND MITCHELL YORK (940) 682-5043, mitchell.york@oneok.com PRIOR TO ANY WORK CROSSING OVER OR UNDER THE GAS MAIN.
 SEE ADDITIONAL NOTES ON WORK AROUND GAS LINE CROSSING ON SHEET NO. 2

File: L:\2022\22T41002 - Area 151 - AdditionalDrawings\C3D\WATER MAIN EXT SHEETS\WATER MAIN-16-2.dwg Last Save: 10/23/2023 2:07 PM Last saved by: DRStandrich
 Last plotted by: Standrich, Darryl R. Plot Style: --- Plot Scale: 1:2.5849 Plot Date: 12/1/2023 9:50 AM Plotter used: None