



File: L:\2022\22T41002 - Area 151 - Additional Drawings\C3D\PAVING SHEETS\REECE ST ENTRANCE DETAILS.dwg Last Save: 10/11/2023 2:23 PM Last saved by: DRS\andrich
Last plotted by: Standrich, Daryl R Plot Style: --- Plot Scale: 1:2.5849 Plot Date: 12/1/2023 9:09 AM Plotter used: None

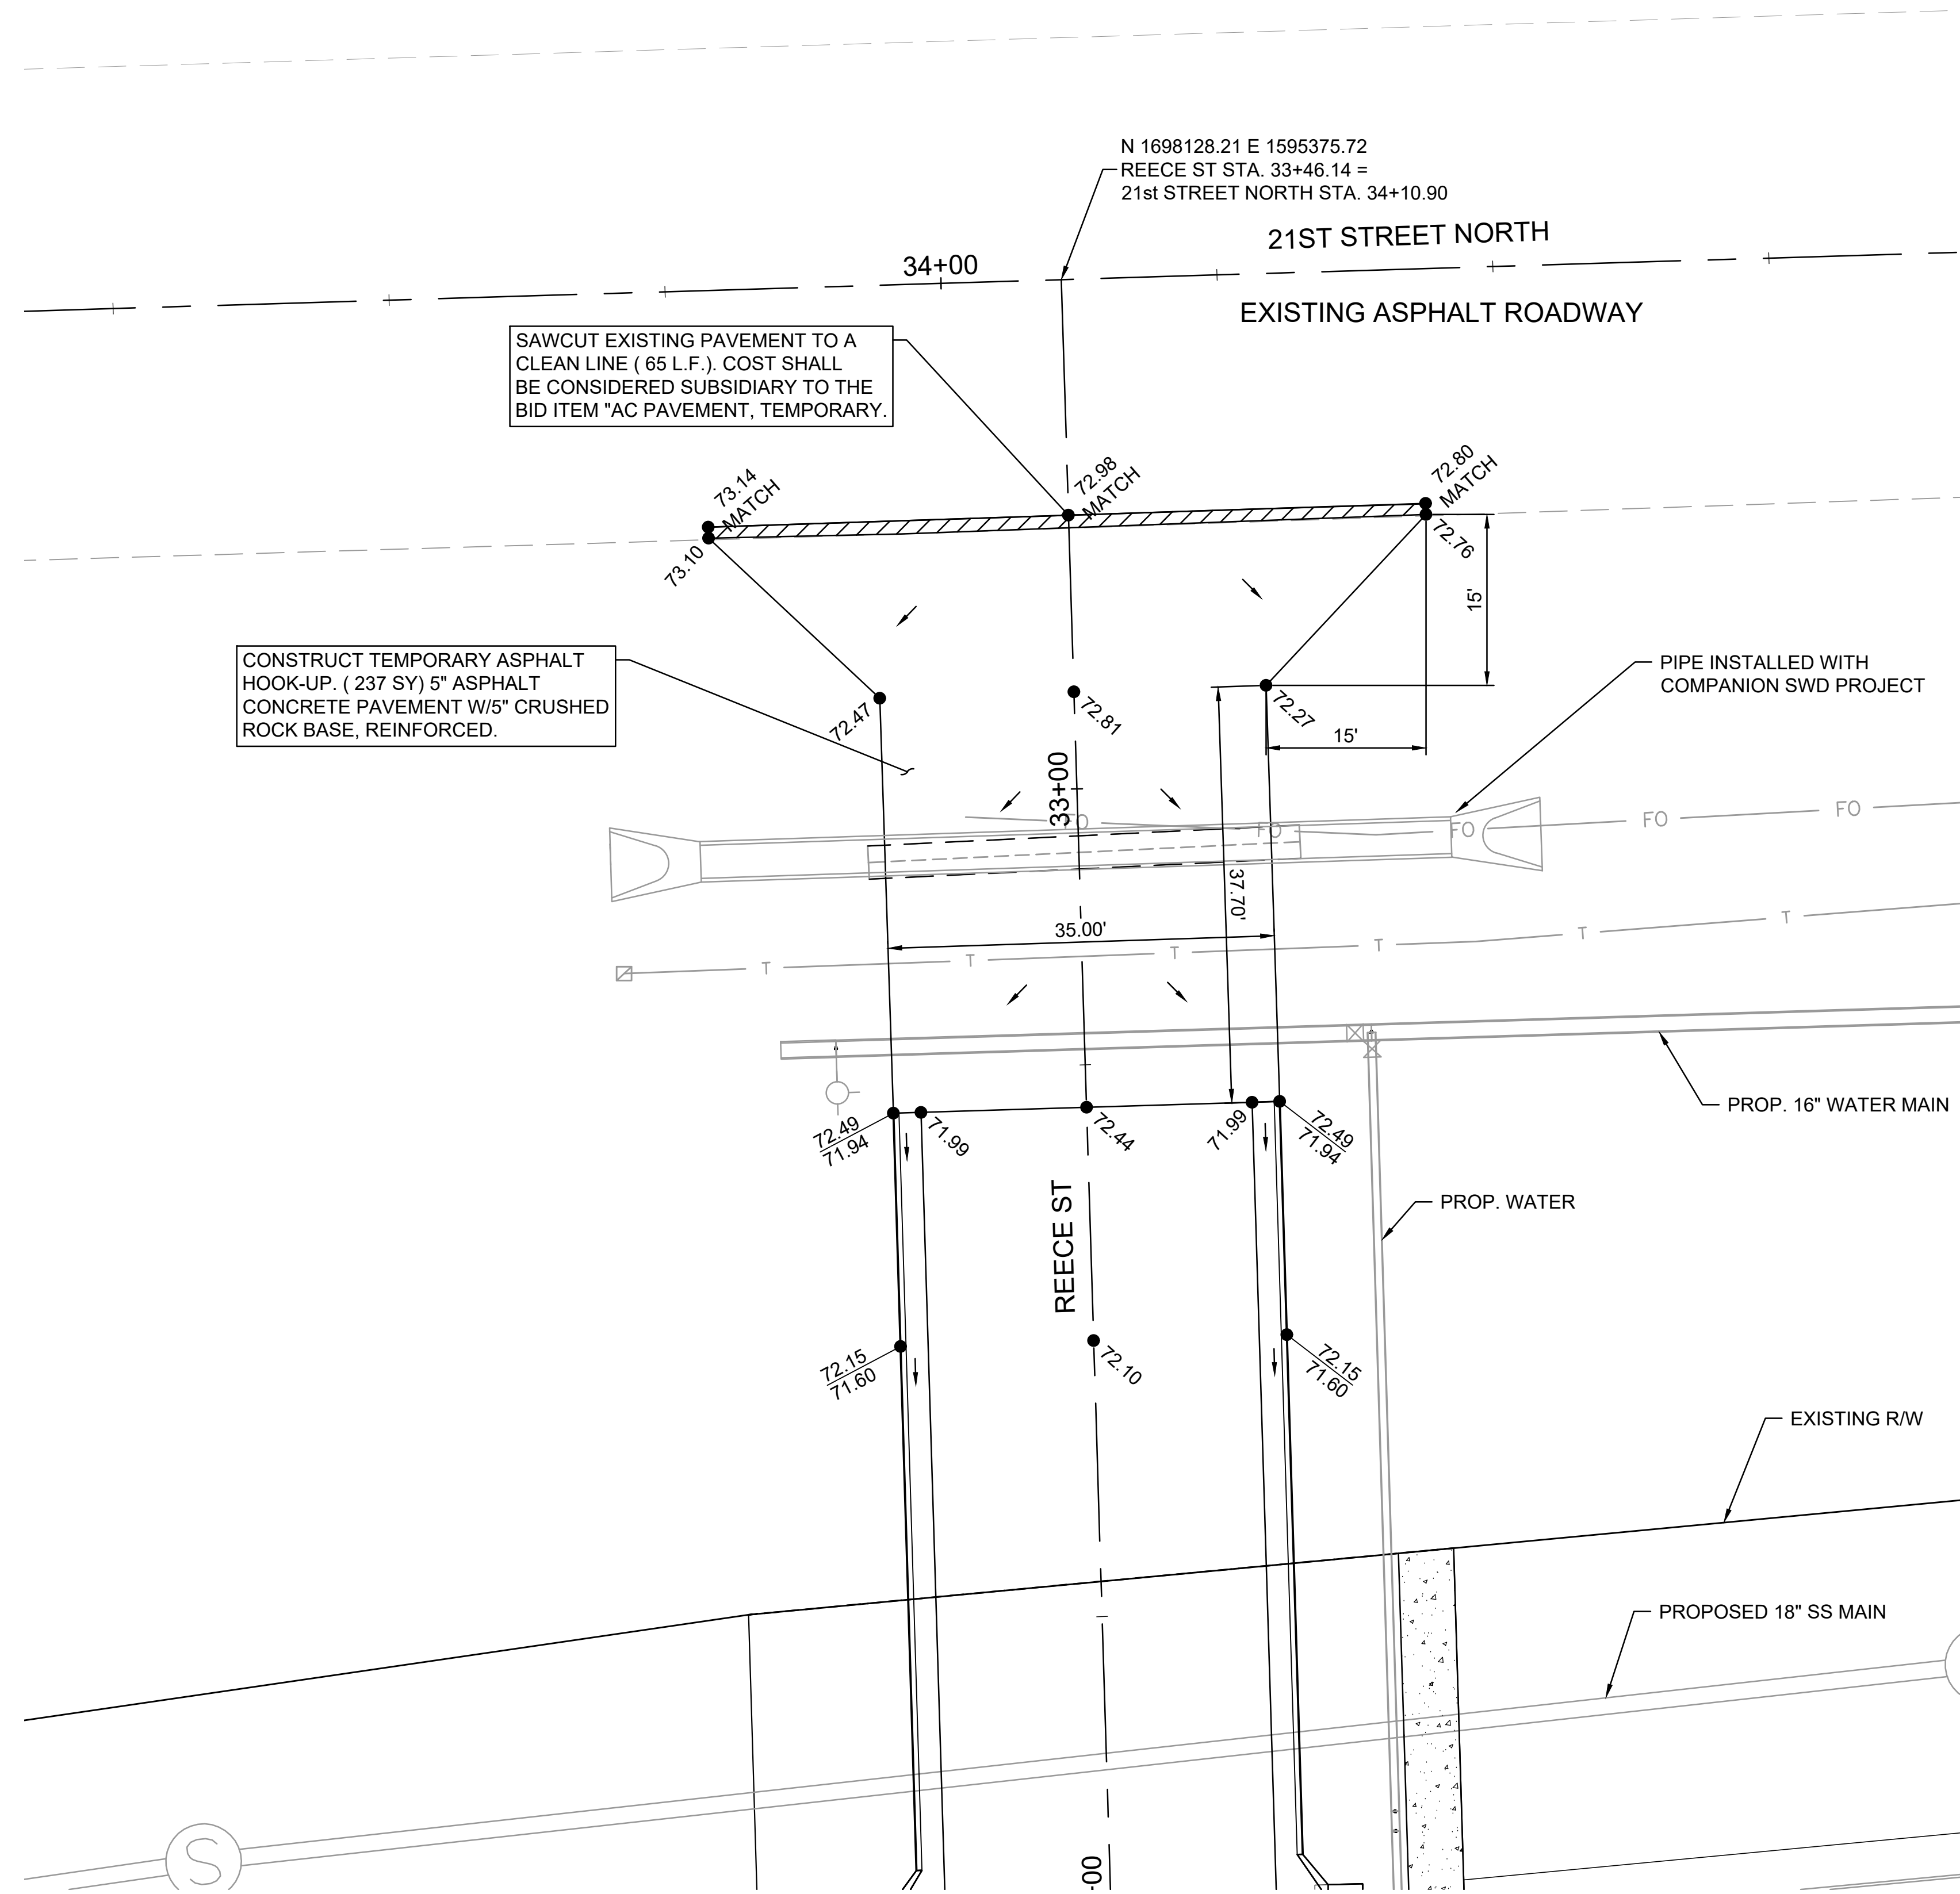

REECE ST ENTRANCE DETAIL

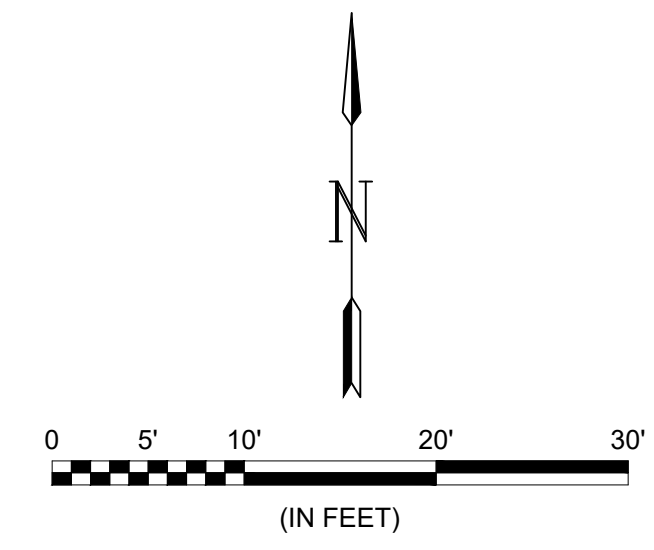

© 2023 GARVER, LLC
THIS DOCUMENT, ALONG WITH THE IDEAS AND DESIGNS CONVEYED HEREIN, SHALL BE CONSIDERED INSTRUMENTS OF PROFESSIONAL SERVICE AND ARE PROPERTY OF GARVER, LLC. ANY USE, REPRODUCTION, OR DISTRIBUTION OF THIS DOCUMENT, ALONG WITH THE IDEAS AND DESIGN CONTAINED HEREIN, IS PROHIBITED UNLESS AUTHORIZED IN WRITING BY GARVER, LLC OR EXPLICITLY ALLOWED IN THE GOVERNING PROFESSIONAL SERVICES AGREEMENT FOR THIS WORK.

1995 Midfield Road
Wichita, KS 67209
(316) 264-8008

REV.	DATE	DESCRIPTION	BY



CITY OF WICHITA
WICHITA, KANSAS
AREA 151
PAVING - PHASE 1

REECE ST
ENTRANCE
DETAIL

JOB NO.: 22T41002
DATE: DEC. 2023
DESIGNED BY: EJJ
DRAWN BY: DRS

BAR IS ONE INCH ON ORIGINAL DRAWING
IF NOT ONE INCH ON THIS SHEET, ADJUST SCALES ACCORDINGLY.

DRAWING NUMBER

SHEET NUMBER **38** OF **69**