



© 2023 GARVER, LLC  
 THIS DOCUMENT, ALONG WITH THE IDEAS AND DESIGNS CONVEYED HEREIN, SHALL BE CONSIDERED INSTRUMENTS OF PROFESSIONAL SERVICE AND ARE PROPERTY OF GARVER, LLC. ANY USE, REPRODUCTION, OR DISTRIBUTION OF THIS DOCUMENT, ALONG WITH THE IDEAS AND DESIGN CONTAINED HEREIN, IS PROHIBITED UNLESS AUTHORIZED IN WRITING BY GARVER, LLC OR EXPLICITLY ALLOWED IN THE GOVERNING PROFESSIONAL SERVICES AGREEMENT FOR THIS WORK.

1995 Midfield Road  
 Wichita, KS 67209  
 (316) 264-8008

REV.	DATE	DESCRIPTION	BY



CITY OF WICHITA  
 WICHITA, KANSAS

AREA 151  
 PAVING - PHASE 1


REECE CT (E)  
 DETAILS

JOB NO.: 22T41002  
 DATE: DEC. 2023  
 DESIGNED BY: E.JG  
 DRAWN BY: DRS



BAR IS ONE INCH ON ORIGINAL DRAWING  
 IF NOT ONE INCH ON THIS SHEET, ADJUST SCALES ACCORDINGLY.

DRAWING NUMBER


SHEET NUMBER **45** OF **69**

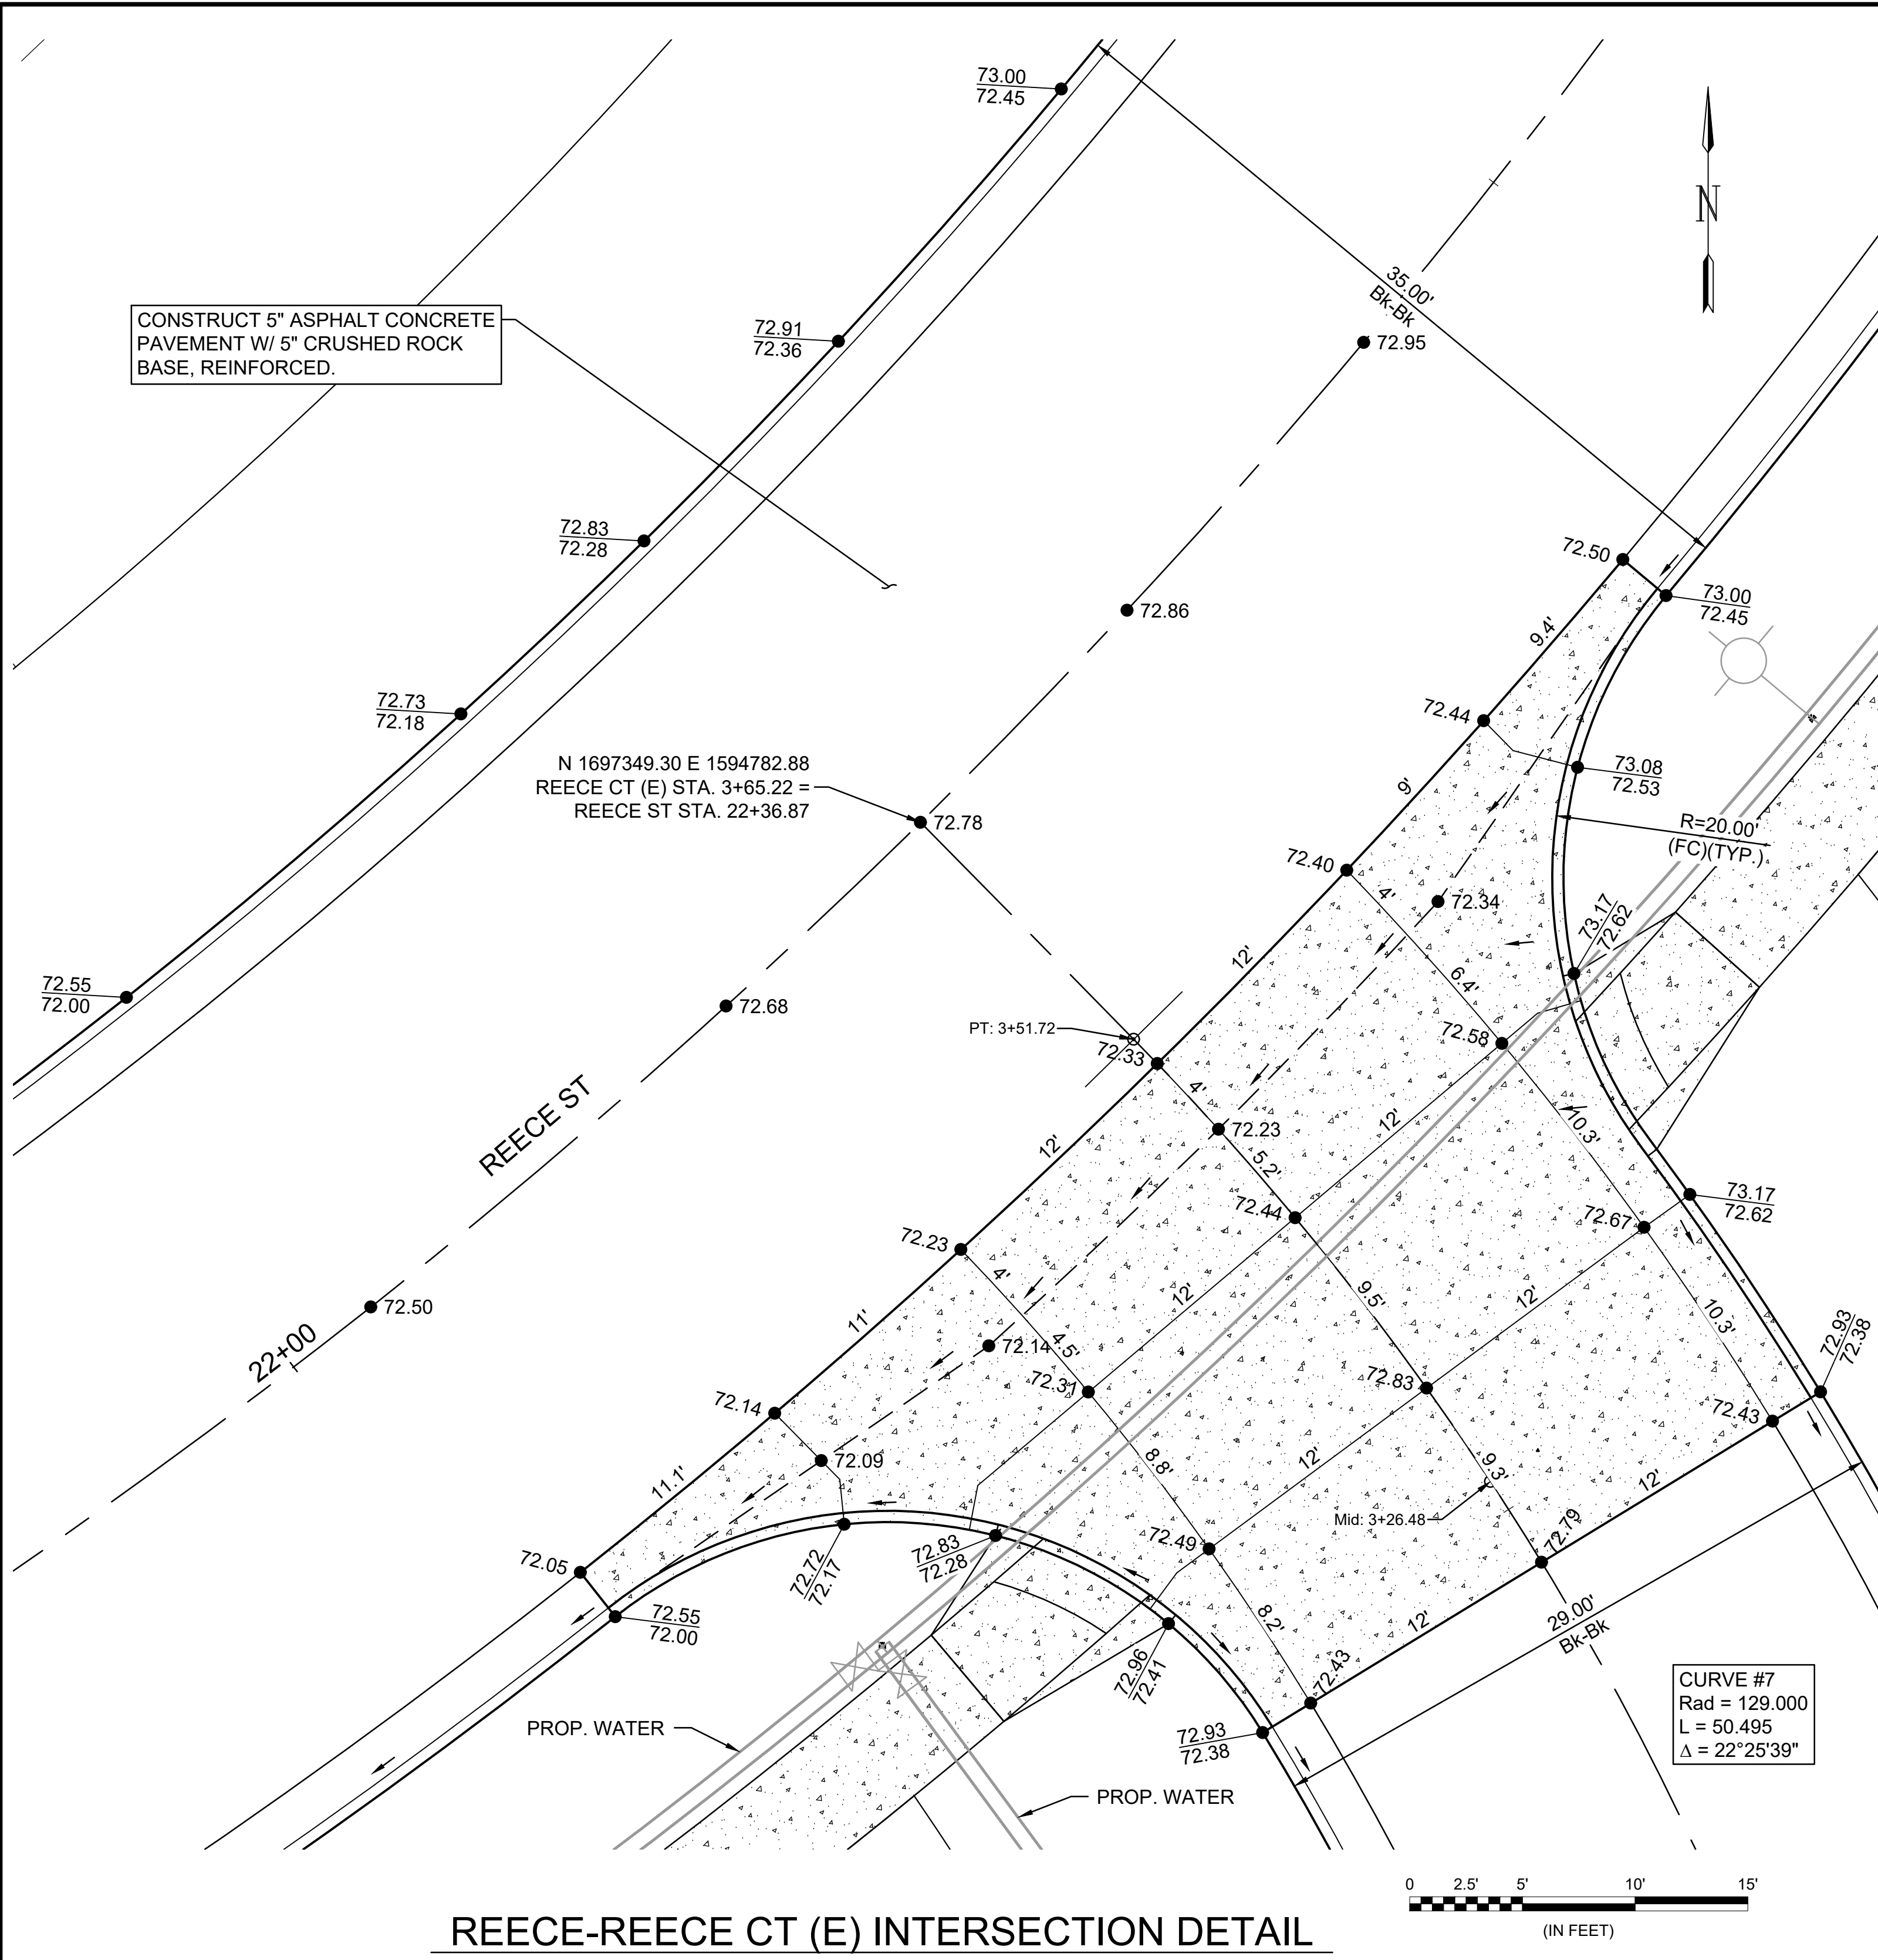

REECE-REECE CT (E) INTERSECTION DETAIL

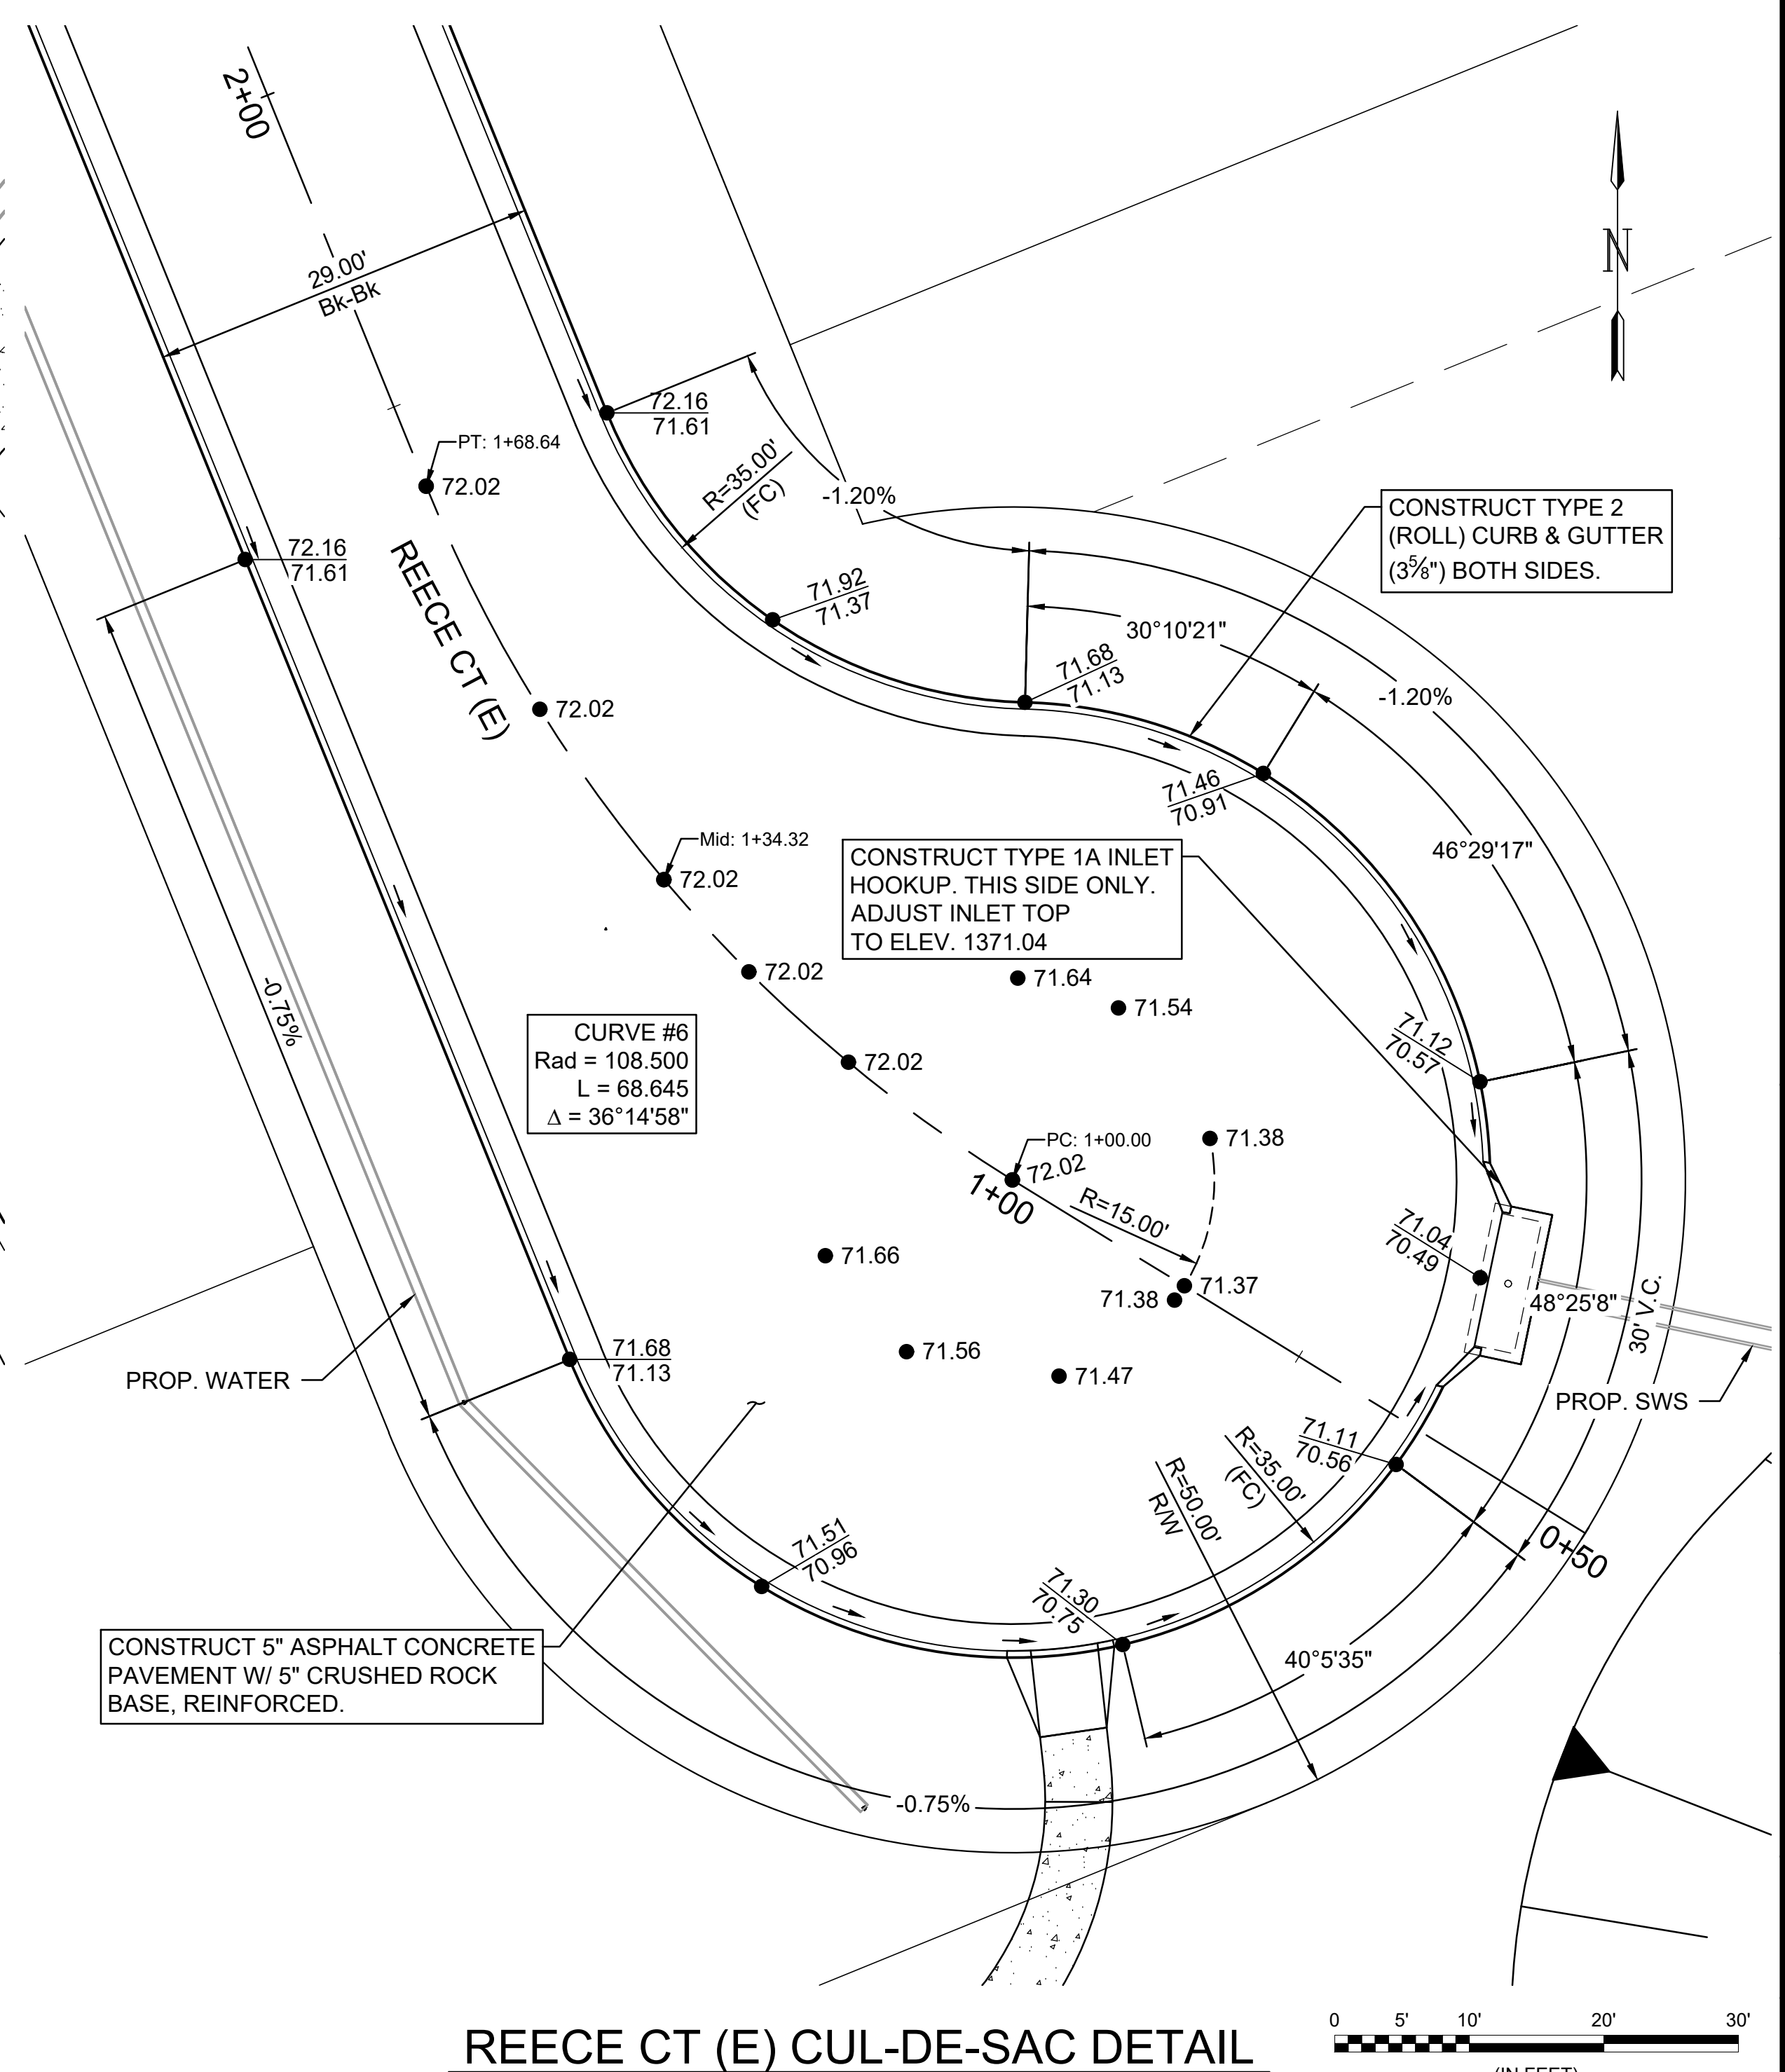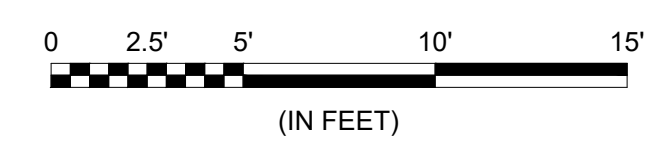

REECE CT (E) CUL-DE-SAC DETAIL

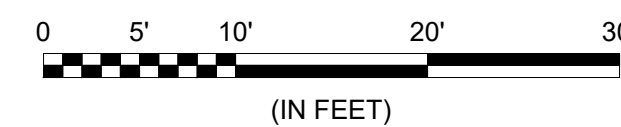

File: L:\2022\22T41002 - Area 151 Additional Drawings\C3D\PAVING SHEETS\REECE CT E DETAILS.dwg Last Save: 10/9/2023 11:09 AM Last saved by: DRStandrich  
 Last plotted by: Standrich, Darryl R. Plot Style: --- Plot Scale: 1:2.5849 Plot Date: 12/1/2023 9:13 AM Plotter Used: None