

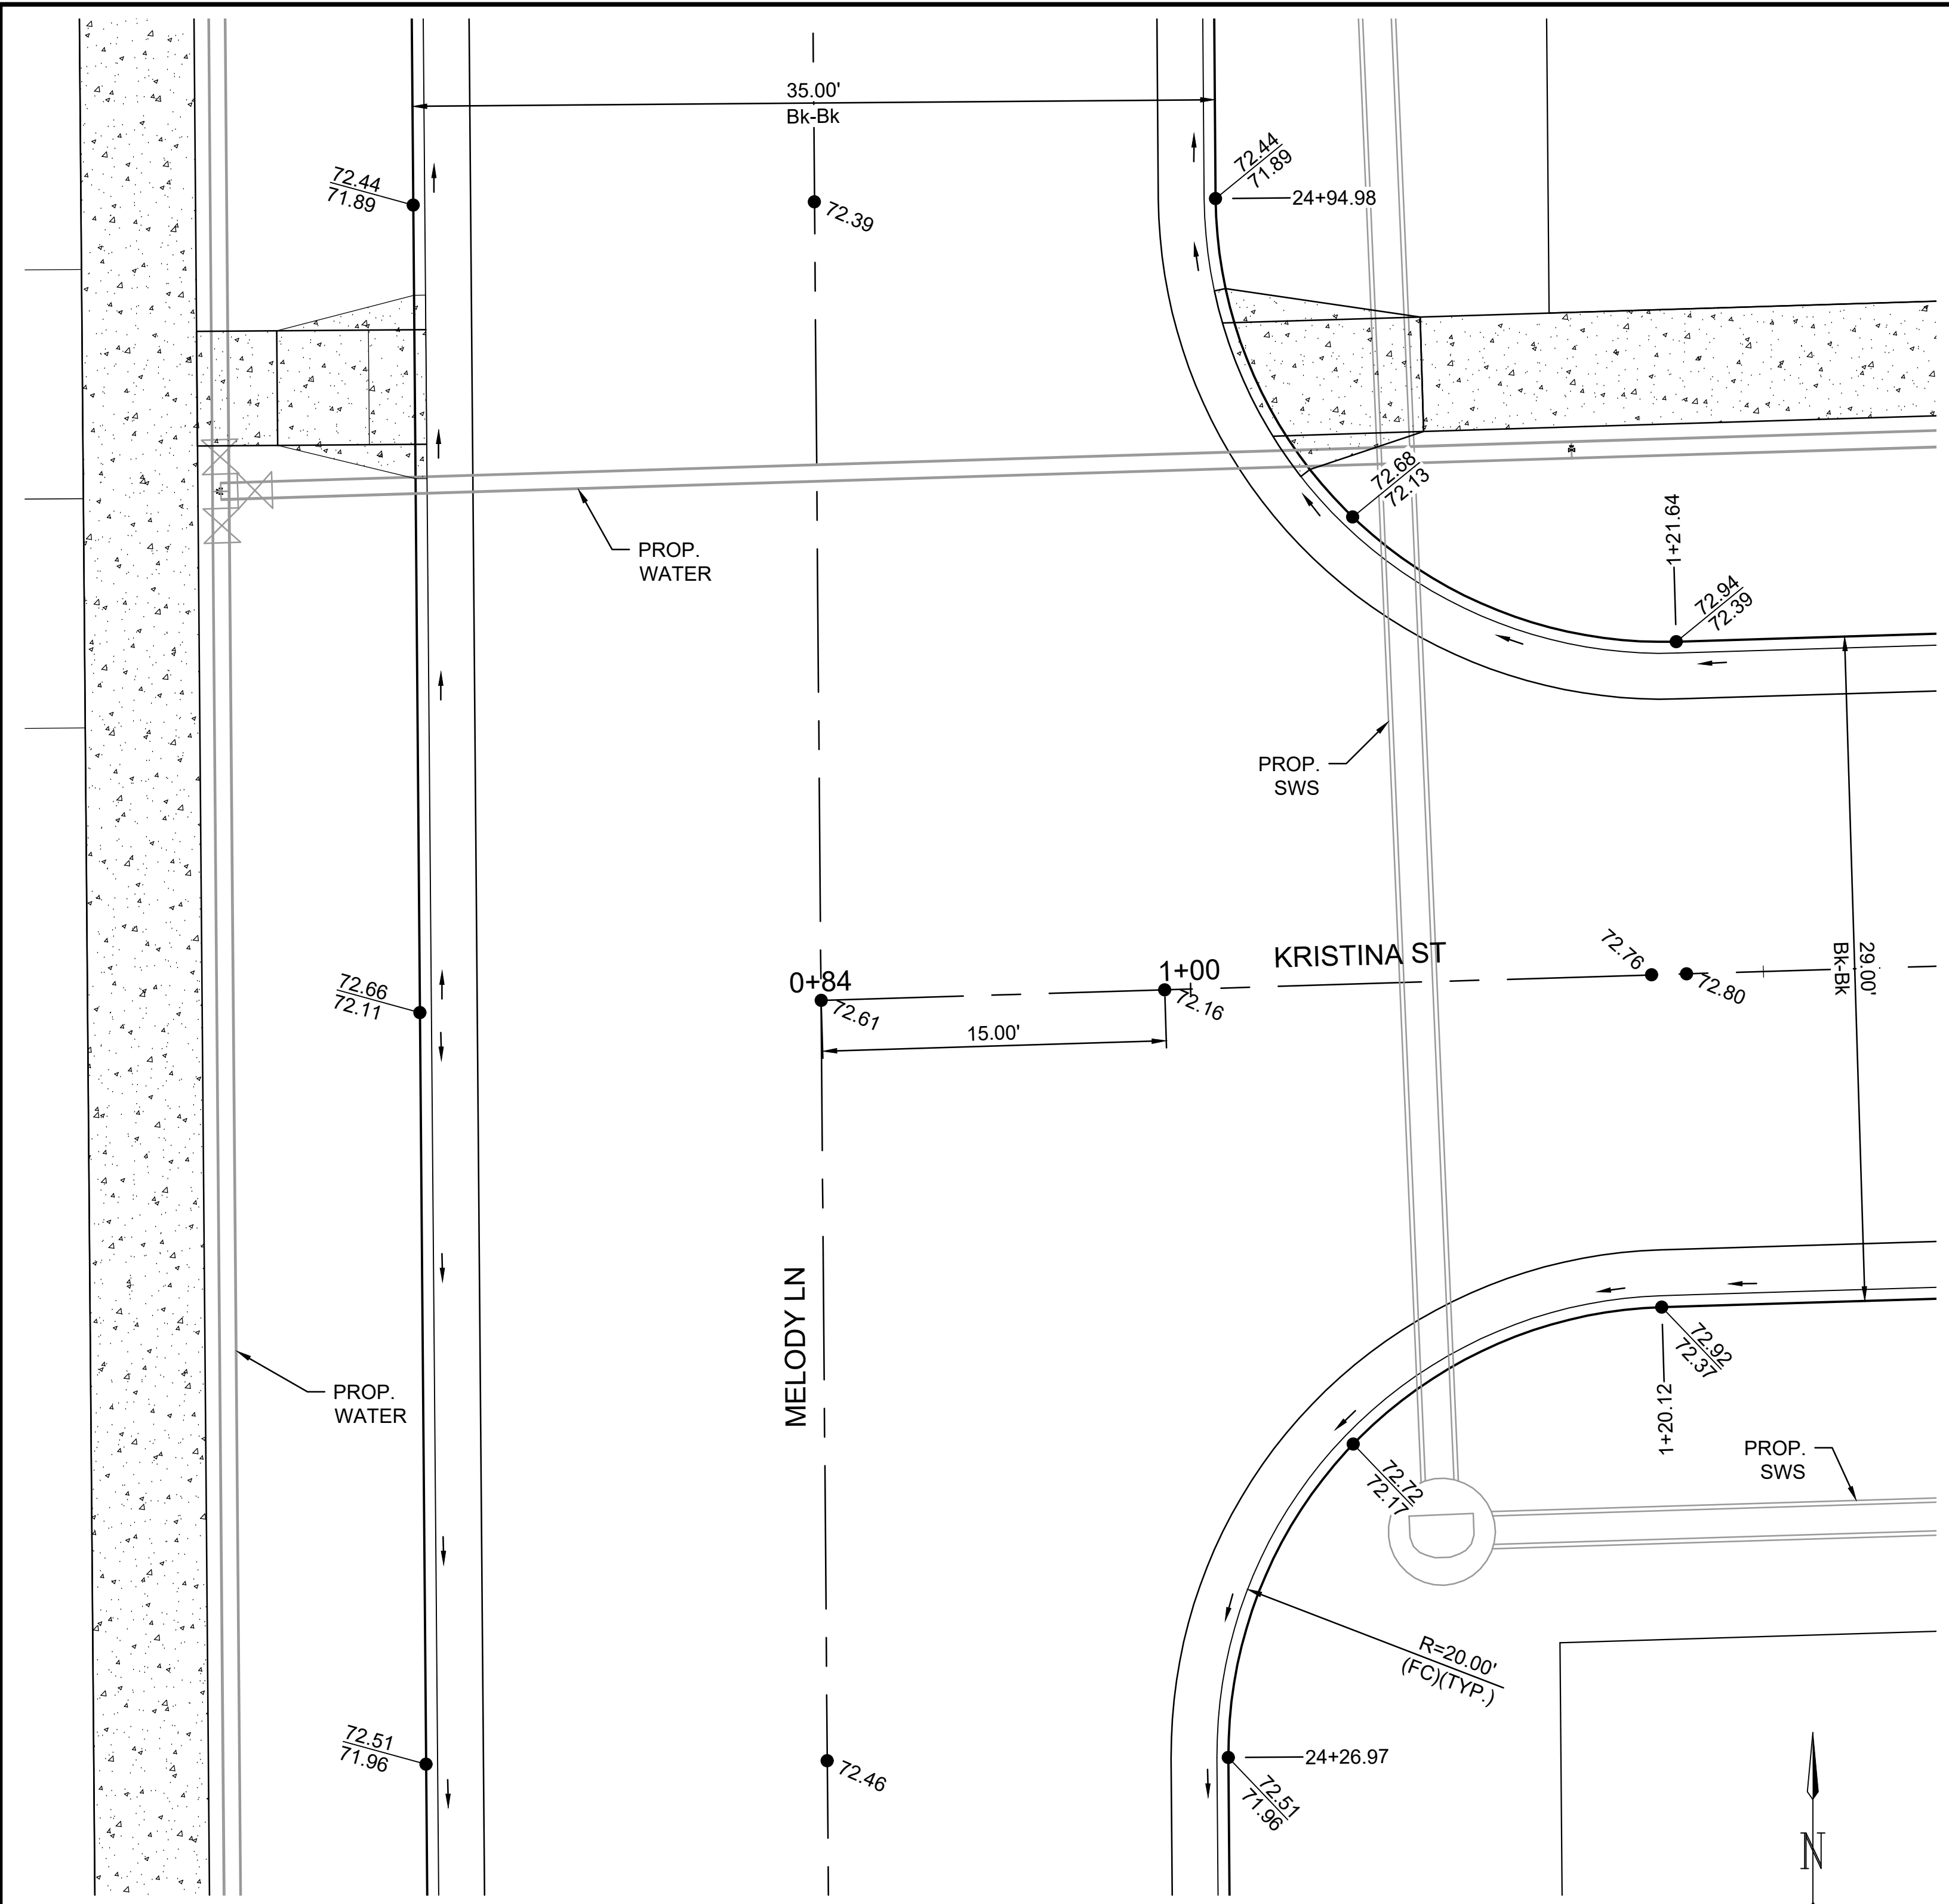



File: L:\2022\22T41002 - Area 151 - Additional Drawings\C3D\PAVING SHEETS\KRISTINA ST DETAILS.dwg Last Save: 10/12/2023 9:54 AM Last saved by: DRS\Standrich
 Last plotted by: Standrich, Daryl R. Plot Style: --- Plot Scale: 1:2.5849 Plot Date: 12/1/2023 9:17 AM Plotter Used: None

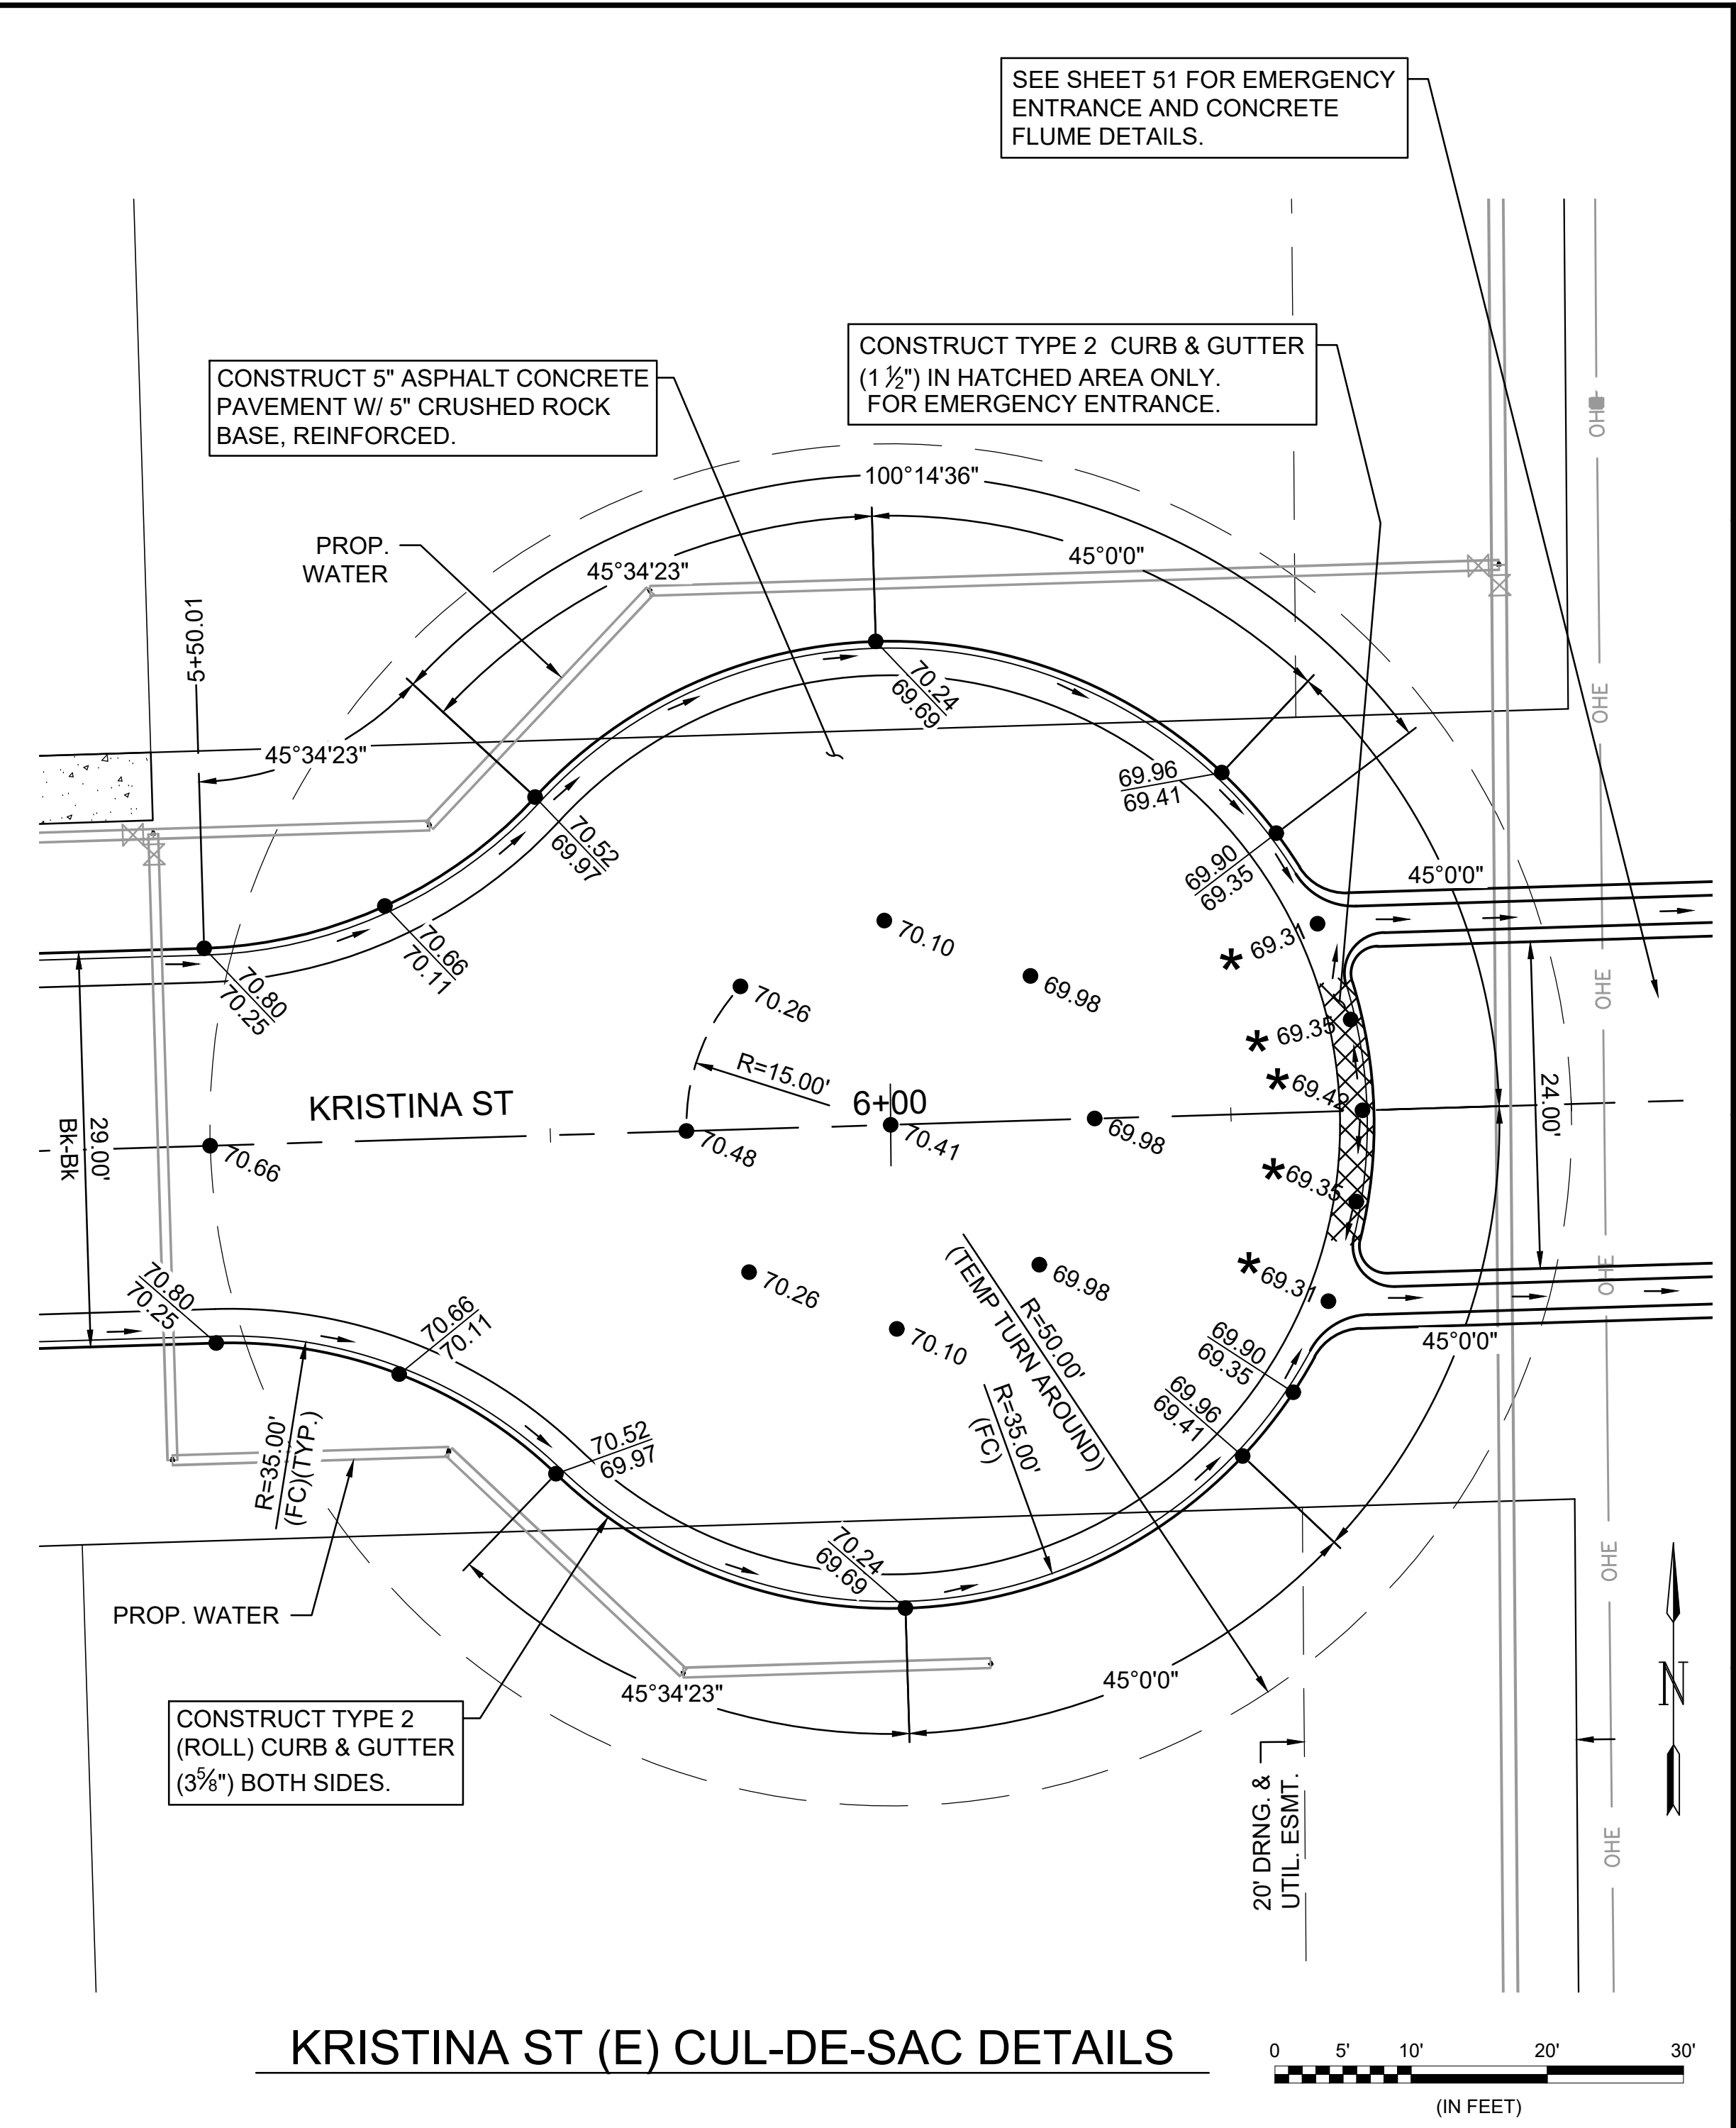

MELODY LN - KRISTINA ST DETAILS

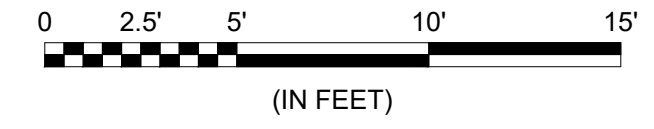

KRISTINA ST (E) CUL-DE-SAC DETAILS

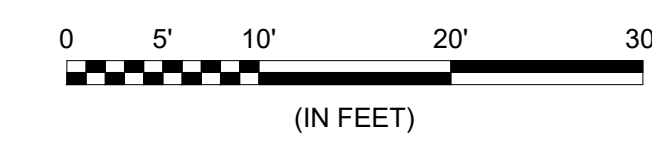

* = FLOWLINE ELEVATIONS FOR TYPE 2 (1 1/2") CURB & GUTTER

SEE SHEET 51 FOR EMERGENCY ENTRANCE AND CONCRETE FLUME DETAILS.

CONSTRUCT 5" ASPHALT CONCRETE PAVEMENT W/ 5" CRUSHED ROCK BASE, REINFORCED.

CONSTRUCT TYPE 2 CURB & GUTTER (1 1/2") IN HATCHED AREA ONLY FOR EMERGENCY ENTRANCE.

CONSTRUCT TYPE 2 (ROLL) CURB & GUTTER (3/8") BOTH SIDES.

© 2023 GARVER, LLC
 THIS DOCUMENT, ALONG WITH THE IDEAS AND DESIGNS CONVEYED HEREIN, SHALL BE CONSIDERED INSTRUMENTS OF PROFESSIONAL SERVICE AND ARE PROPERTY OF GARVER, LLC. ANY USE, REPRODUCTION, OR DISTRIBUTION OF THIS DOCUMENT, ALONG WITH THE IDEAS AND DESIGN CONTAINED HEREIN, IS PROHIBITED UNLESS AUTHORIZED IN WRITING BY GARVER, LLC OR EXPLICITLY ALLOWED IN THE GOVERNING PROFESSIONAL SERVICES AGREEMENT FOR THIS WORK.

1995 Midfield Road
 Wichita, KS 67209
 (316) 264-8008

REV.	DATE	DESCRIPTION	BY

CITY OF WICHITA
 WICHITA, KANSAS

AREA 151
 PAVING - PHASE 1

KRISTINA ST DETAILS

JOB NO.: 22T41002
 DATE: DEC. 2023
 DESIGNED BY: E.JG
 DRAWN BY: DRS

BAR IS ONE INCH ON ORIGINAL DRAWING
 IF NOT ONE INCH ON THIS SHEET, ADJUST SCALES ACCORDINGLY.

DRAWING NUMBER