

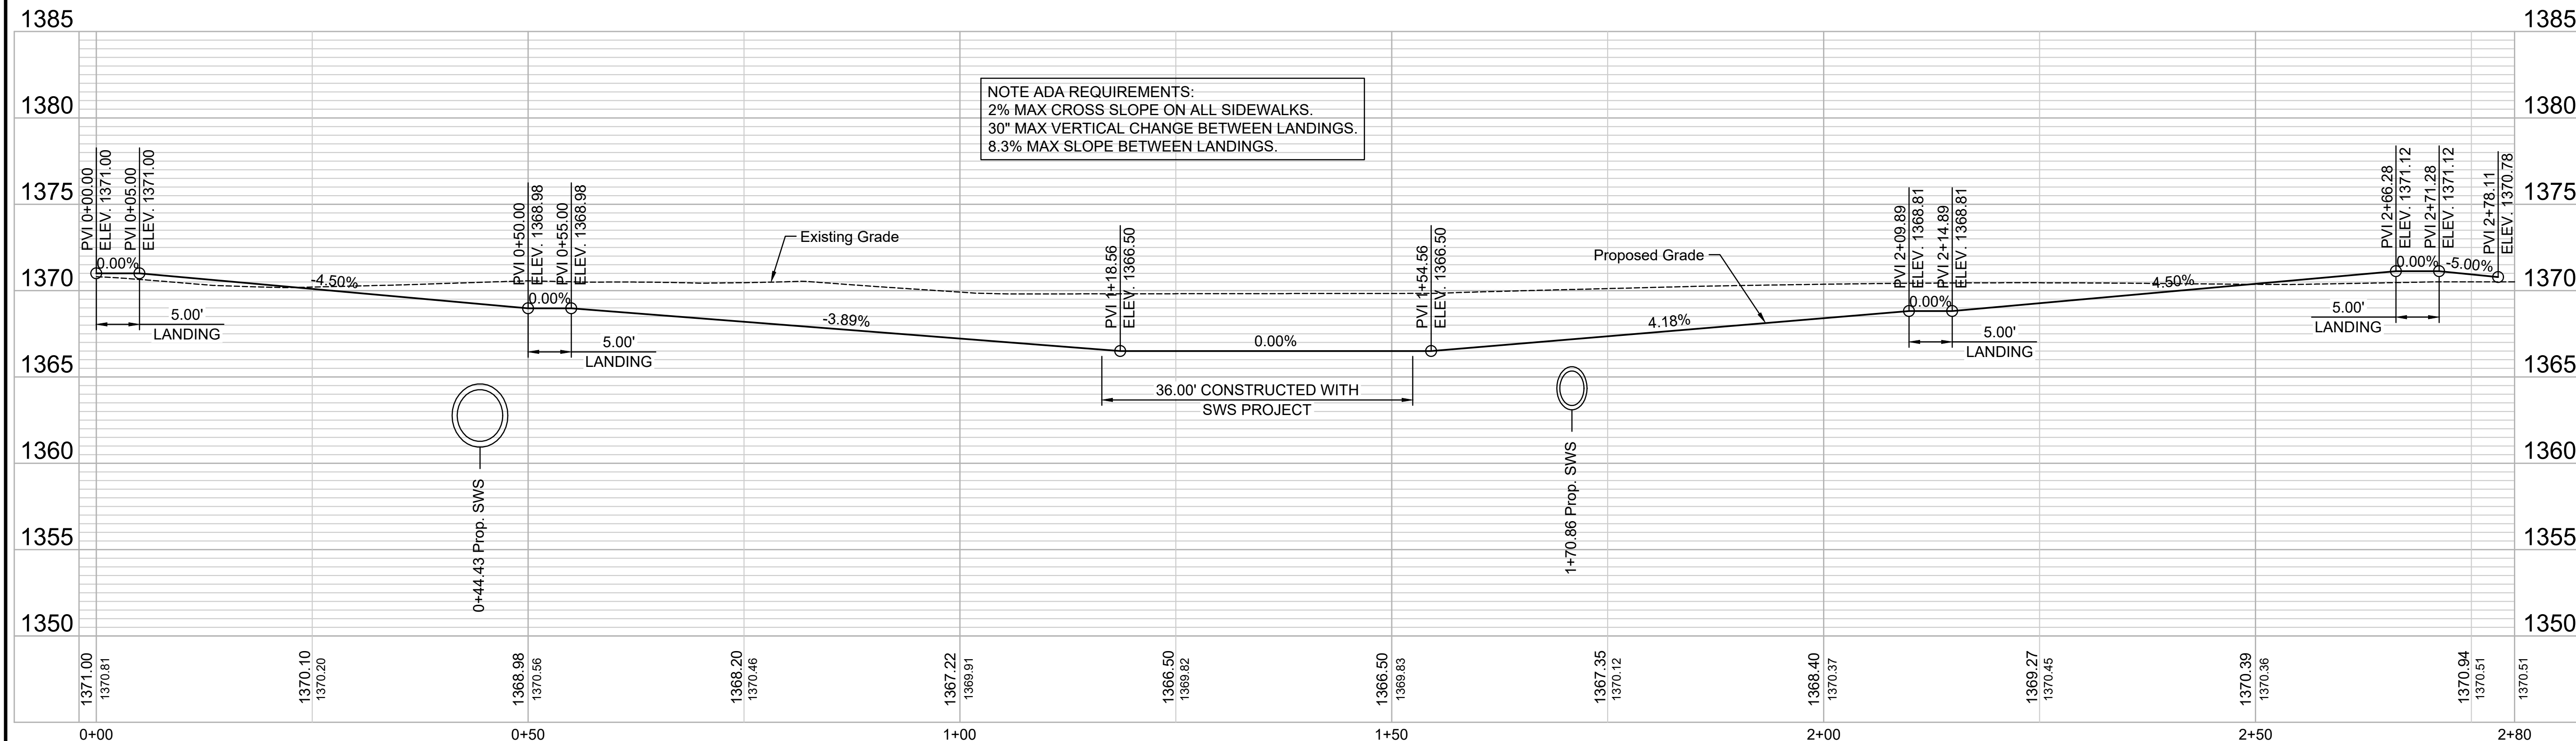


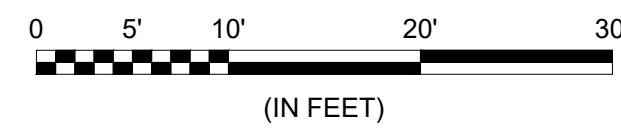

© 2023 GARVER, LLC  
 THIS DOCUMENT, ALONG WITH THE IDEAS AND DESIGNS CONVEYED HEREIN, SHALL BE CONSIDERED INSTRUMENTS OF PROFESSIONAL SERVICE AND ARE PROPERTY OF GARVER, LLC. ANY USE, REPRODUCTION, OR DISTRIBUTION OF THIS DOCUMENT, ALONG WITH THE IDEAS AND DESIGN CONTAINED HEREIN, IS PROHIBITED UNLESS AUTHORIZED IN WRITING BY GARVER, LLC OR EXPLICITLY ALLOWED IN THE GOVERNING PROFESSIONAL SERVICES AGREEMENT FOR THIS WORK.

1995 Midfield Road  
 Wichita, KS 67209  
 (316) 264-8008

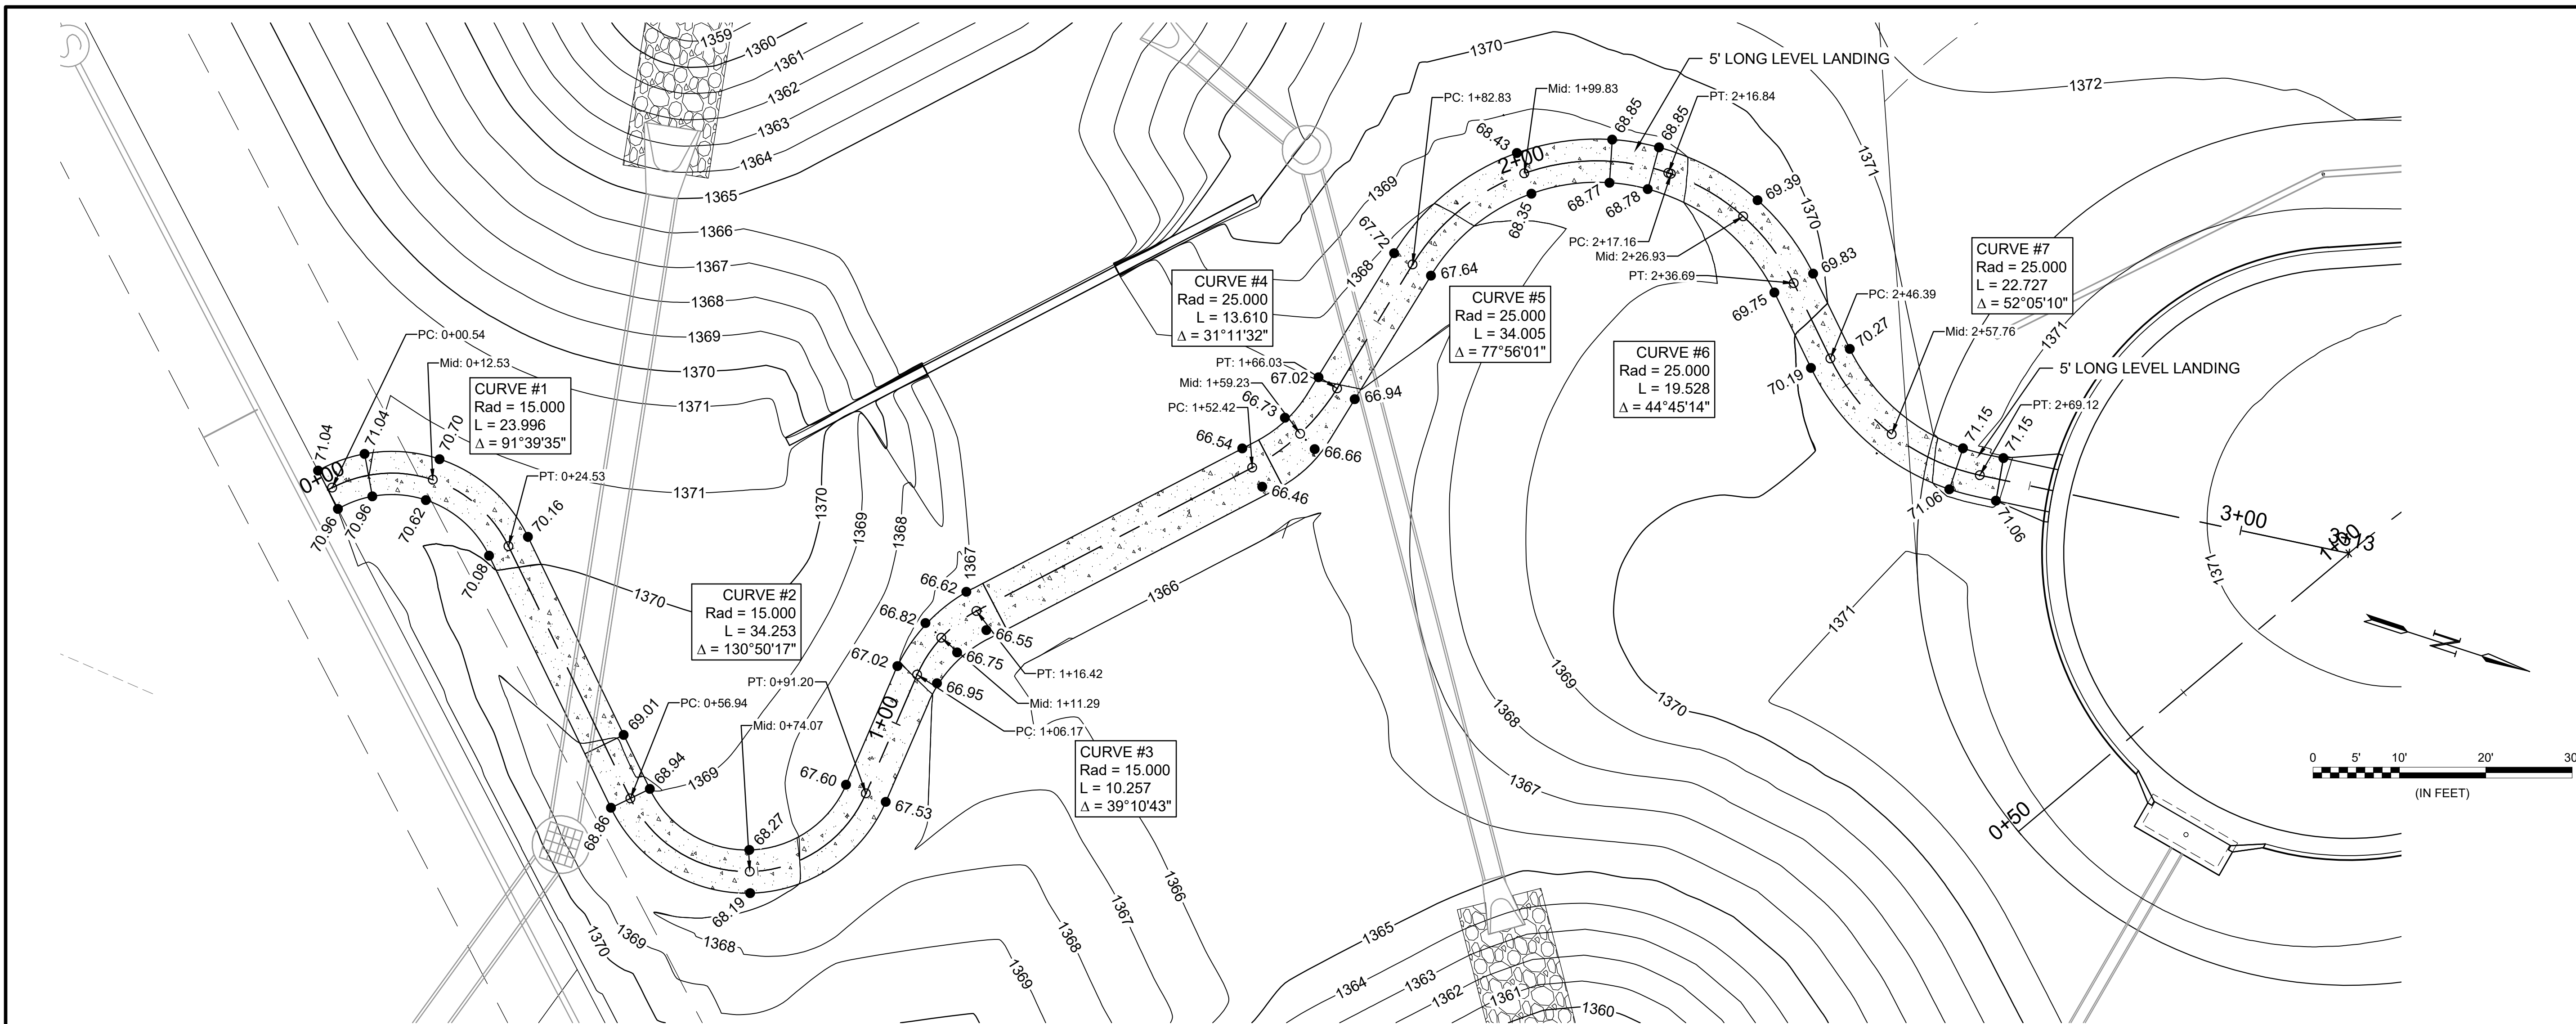

File: L:\2022\22T41002 - Area 151 - AdditionalDrawings\C3D\PAVING SHEETS\SIDEWALK DETAILS.dwg Last Save: 10/24/2023 8:40 AM Last saved by: DRStandrich  
 Last plotted by: Standrich, Daryl R Plot Style: Plot Style: 1:2.5849 Plot Date: 12/1/2023 9:21 AM Plotter Used: None

REV.	DATE	DESCRIPTION



CITY OF WICHITA  
 WICHITA, KANSAS  
 AREA 151  
 PAVING - PHASE 1

**SIDEWALK  
 DETAILS**

JOB NO.: 22T41002  
 DATE: DEC. 2023  
 DESIGNED BY: EJJ  
 DRAWN BY: DRS

BAR IS ONE INCH ON ORIGINAL DRAWING  
 IF NOT ONE INCH ON THIS SHEET, ADJUST SCALES ACCORDINGLY.

DRAWING NUMBER