

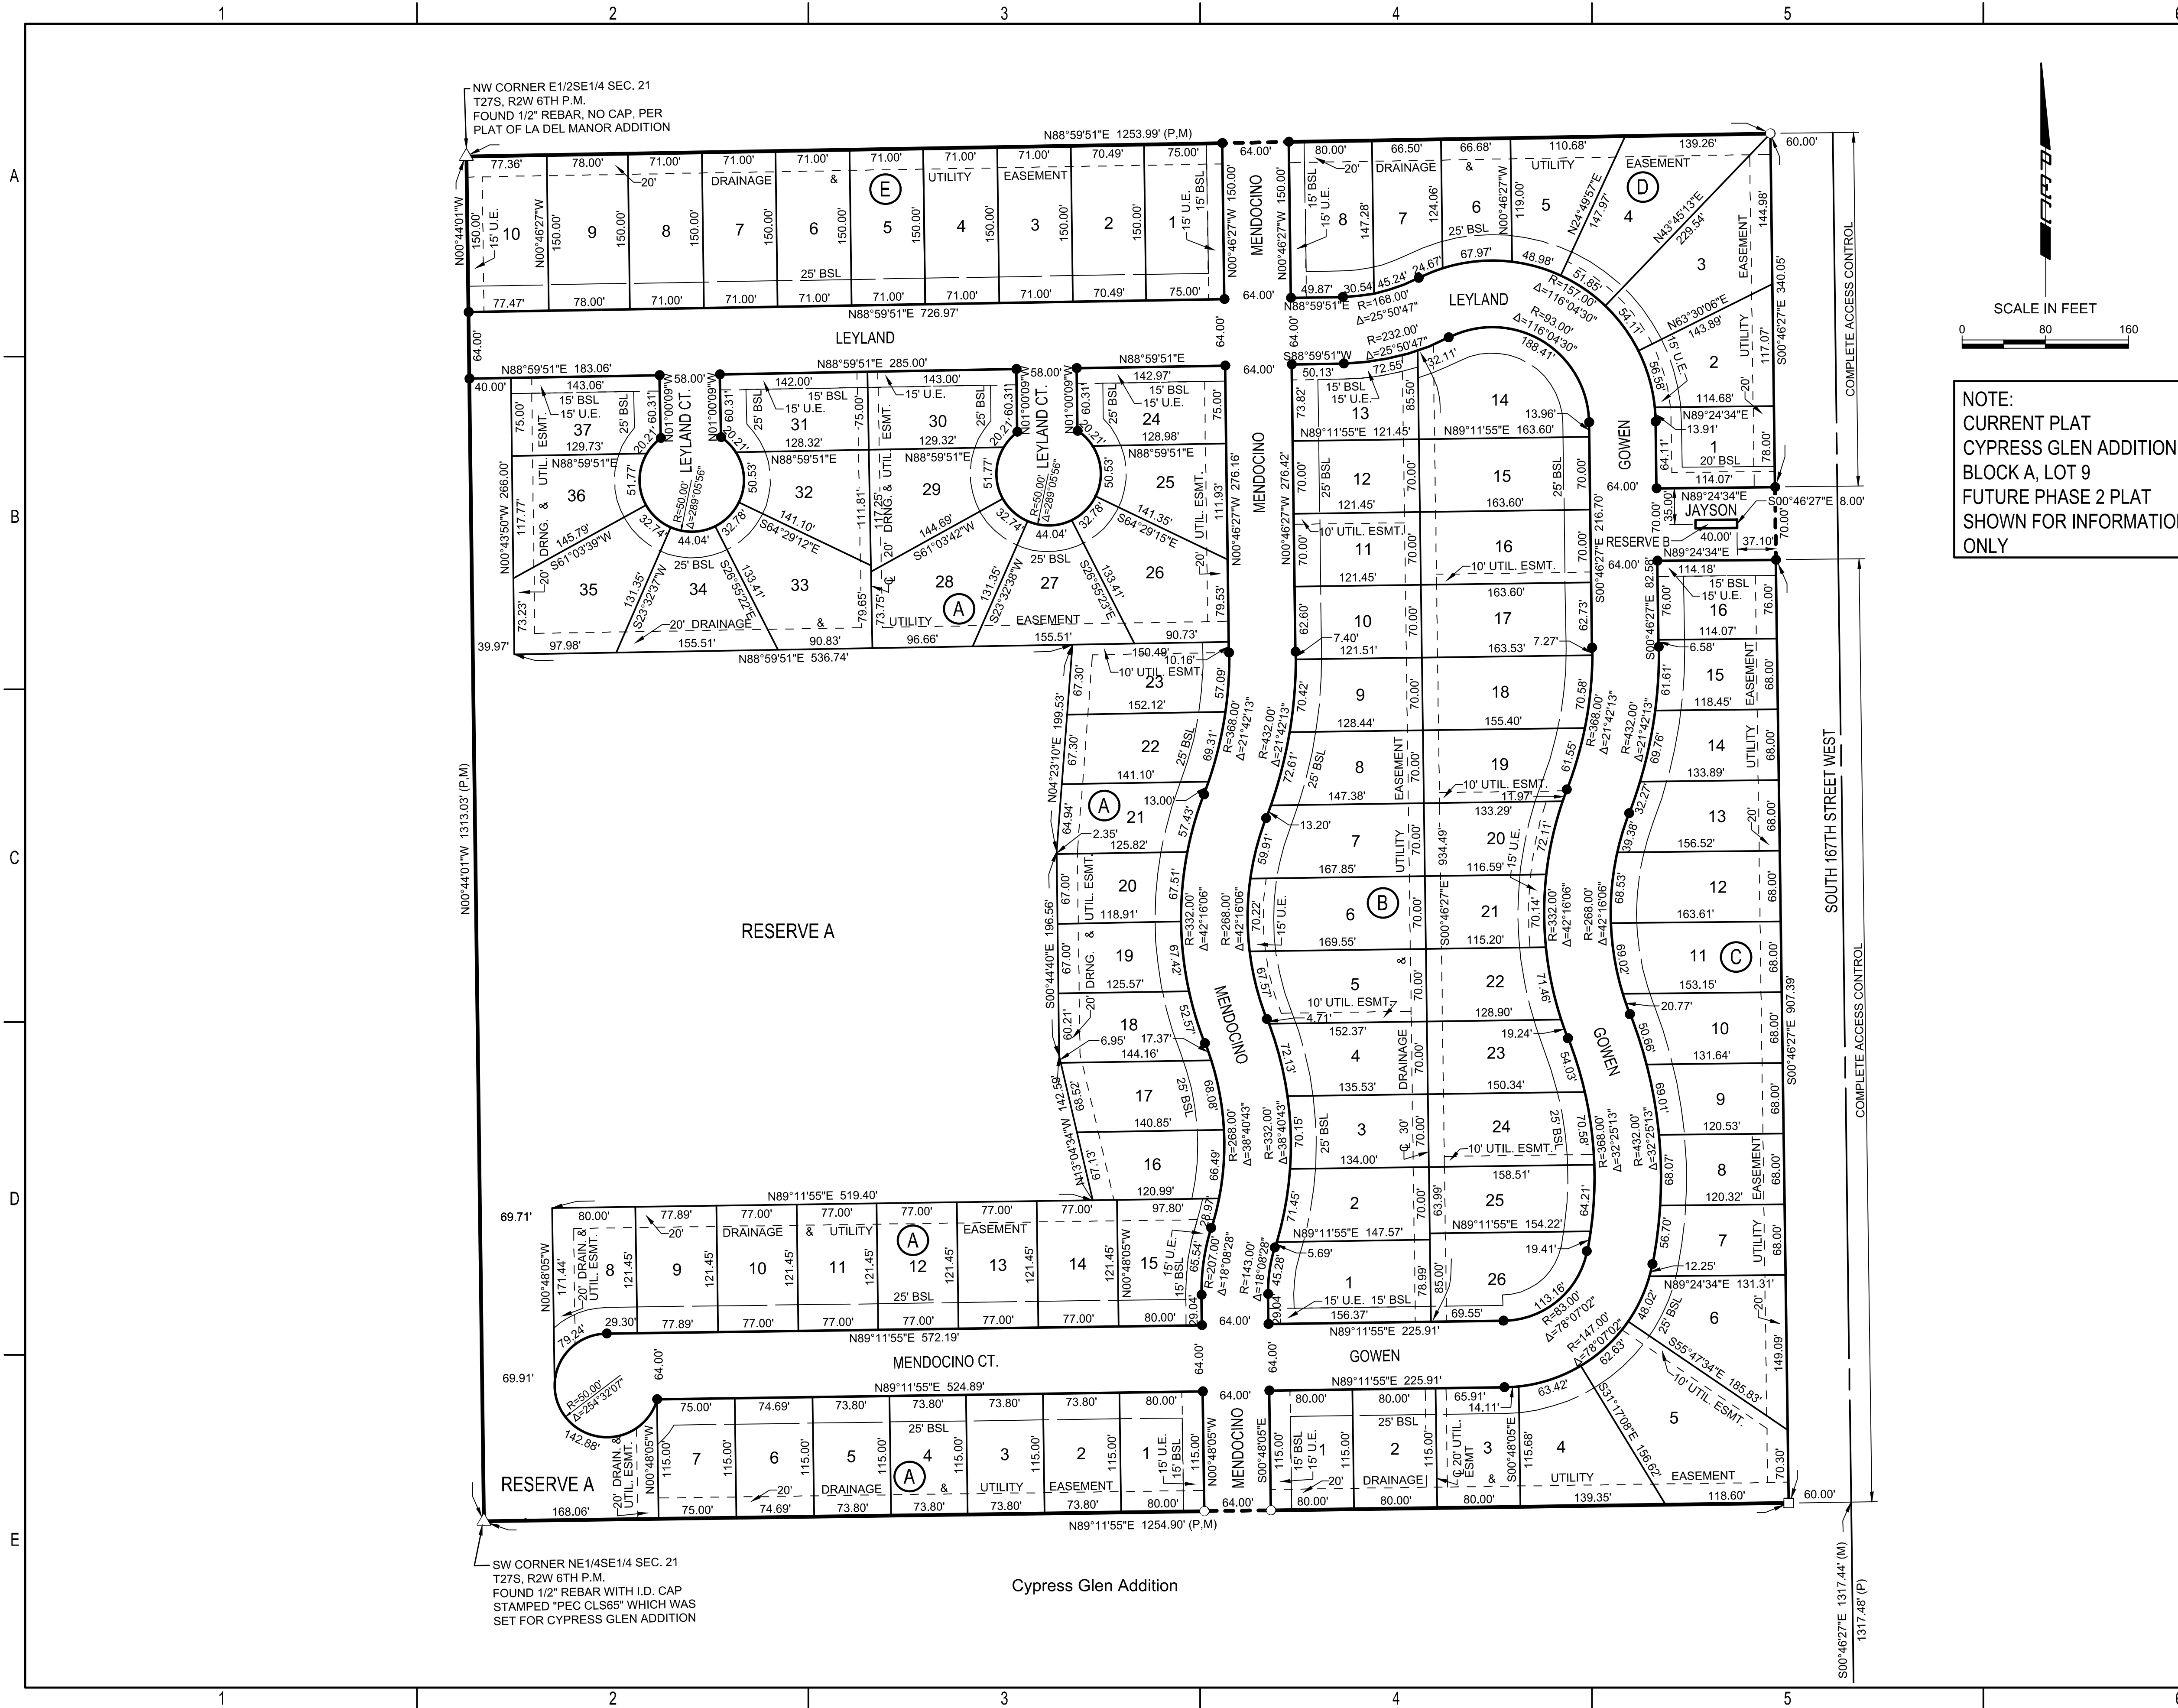


SAVED 12/28/2023 9:46:55 AM BY BILL SEXSON
 PLOTTED 1/9/2024 12:34:39 PM BY BILL SEXSON
 U:\WICHITA-CIVIL\2021\210975\03\PEC\DRAWINGS\04-210975-003-C004 FUTURE PLAT-PHASE 2.DWG

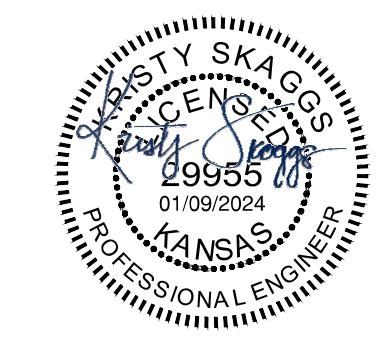

NOTE:
 CURRENT PLAT
 CYPRESS GLEN ADDITION
 BLOCK A, LOT 9
 FUTURE PHASE 2 PLAT
 SHOWN FOR INFORMATION
 ONLY

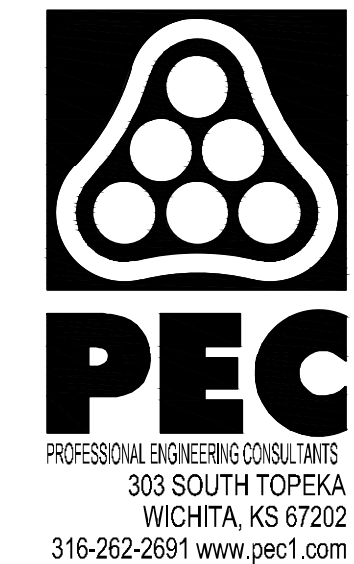

PAVING AND INCIDENTAL DRAINAGE IMPROVEMENTS

CYPRESS GLEN ADDITION-PHASE 1
 PAUL GUNZELMAN CITY ENGINEER
 CITY OF WICHITA PROJECT NO. 472-2023-085915

ISSUE:	
JOB NO.	210975-003
DATE	DECEMBER 2023
PM	RMM
DESIGNED BY	KMS
DRAWN BY	BJS
CHECKED BY	BMM

FUTURE PLAT-PHASE 2