
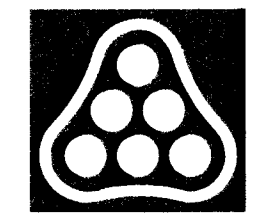


PINE BAY ESTATES

SEDGWICK COUNTY, KANSAS

SCALE: 1"=100'
BENCH MARK: CITY OF WICHITA DISC
59' E. & 44.5' S. OF E 63RD STREET
SOUTH & HYDRAULIC
ELEV. +1281.00 MEAN SEA LEVEL

DSNR: BDB OPER: BJS SCALE: 1"=100.00
Q:\2004\04465\000\PINE BAY PLAT 01-14-2005 08:25:05 am

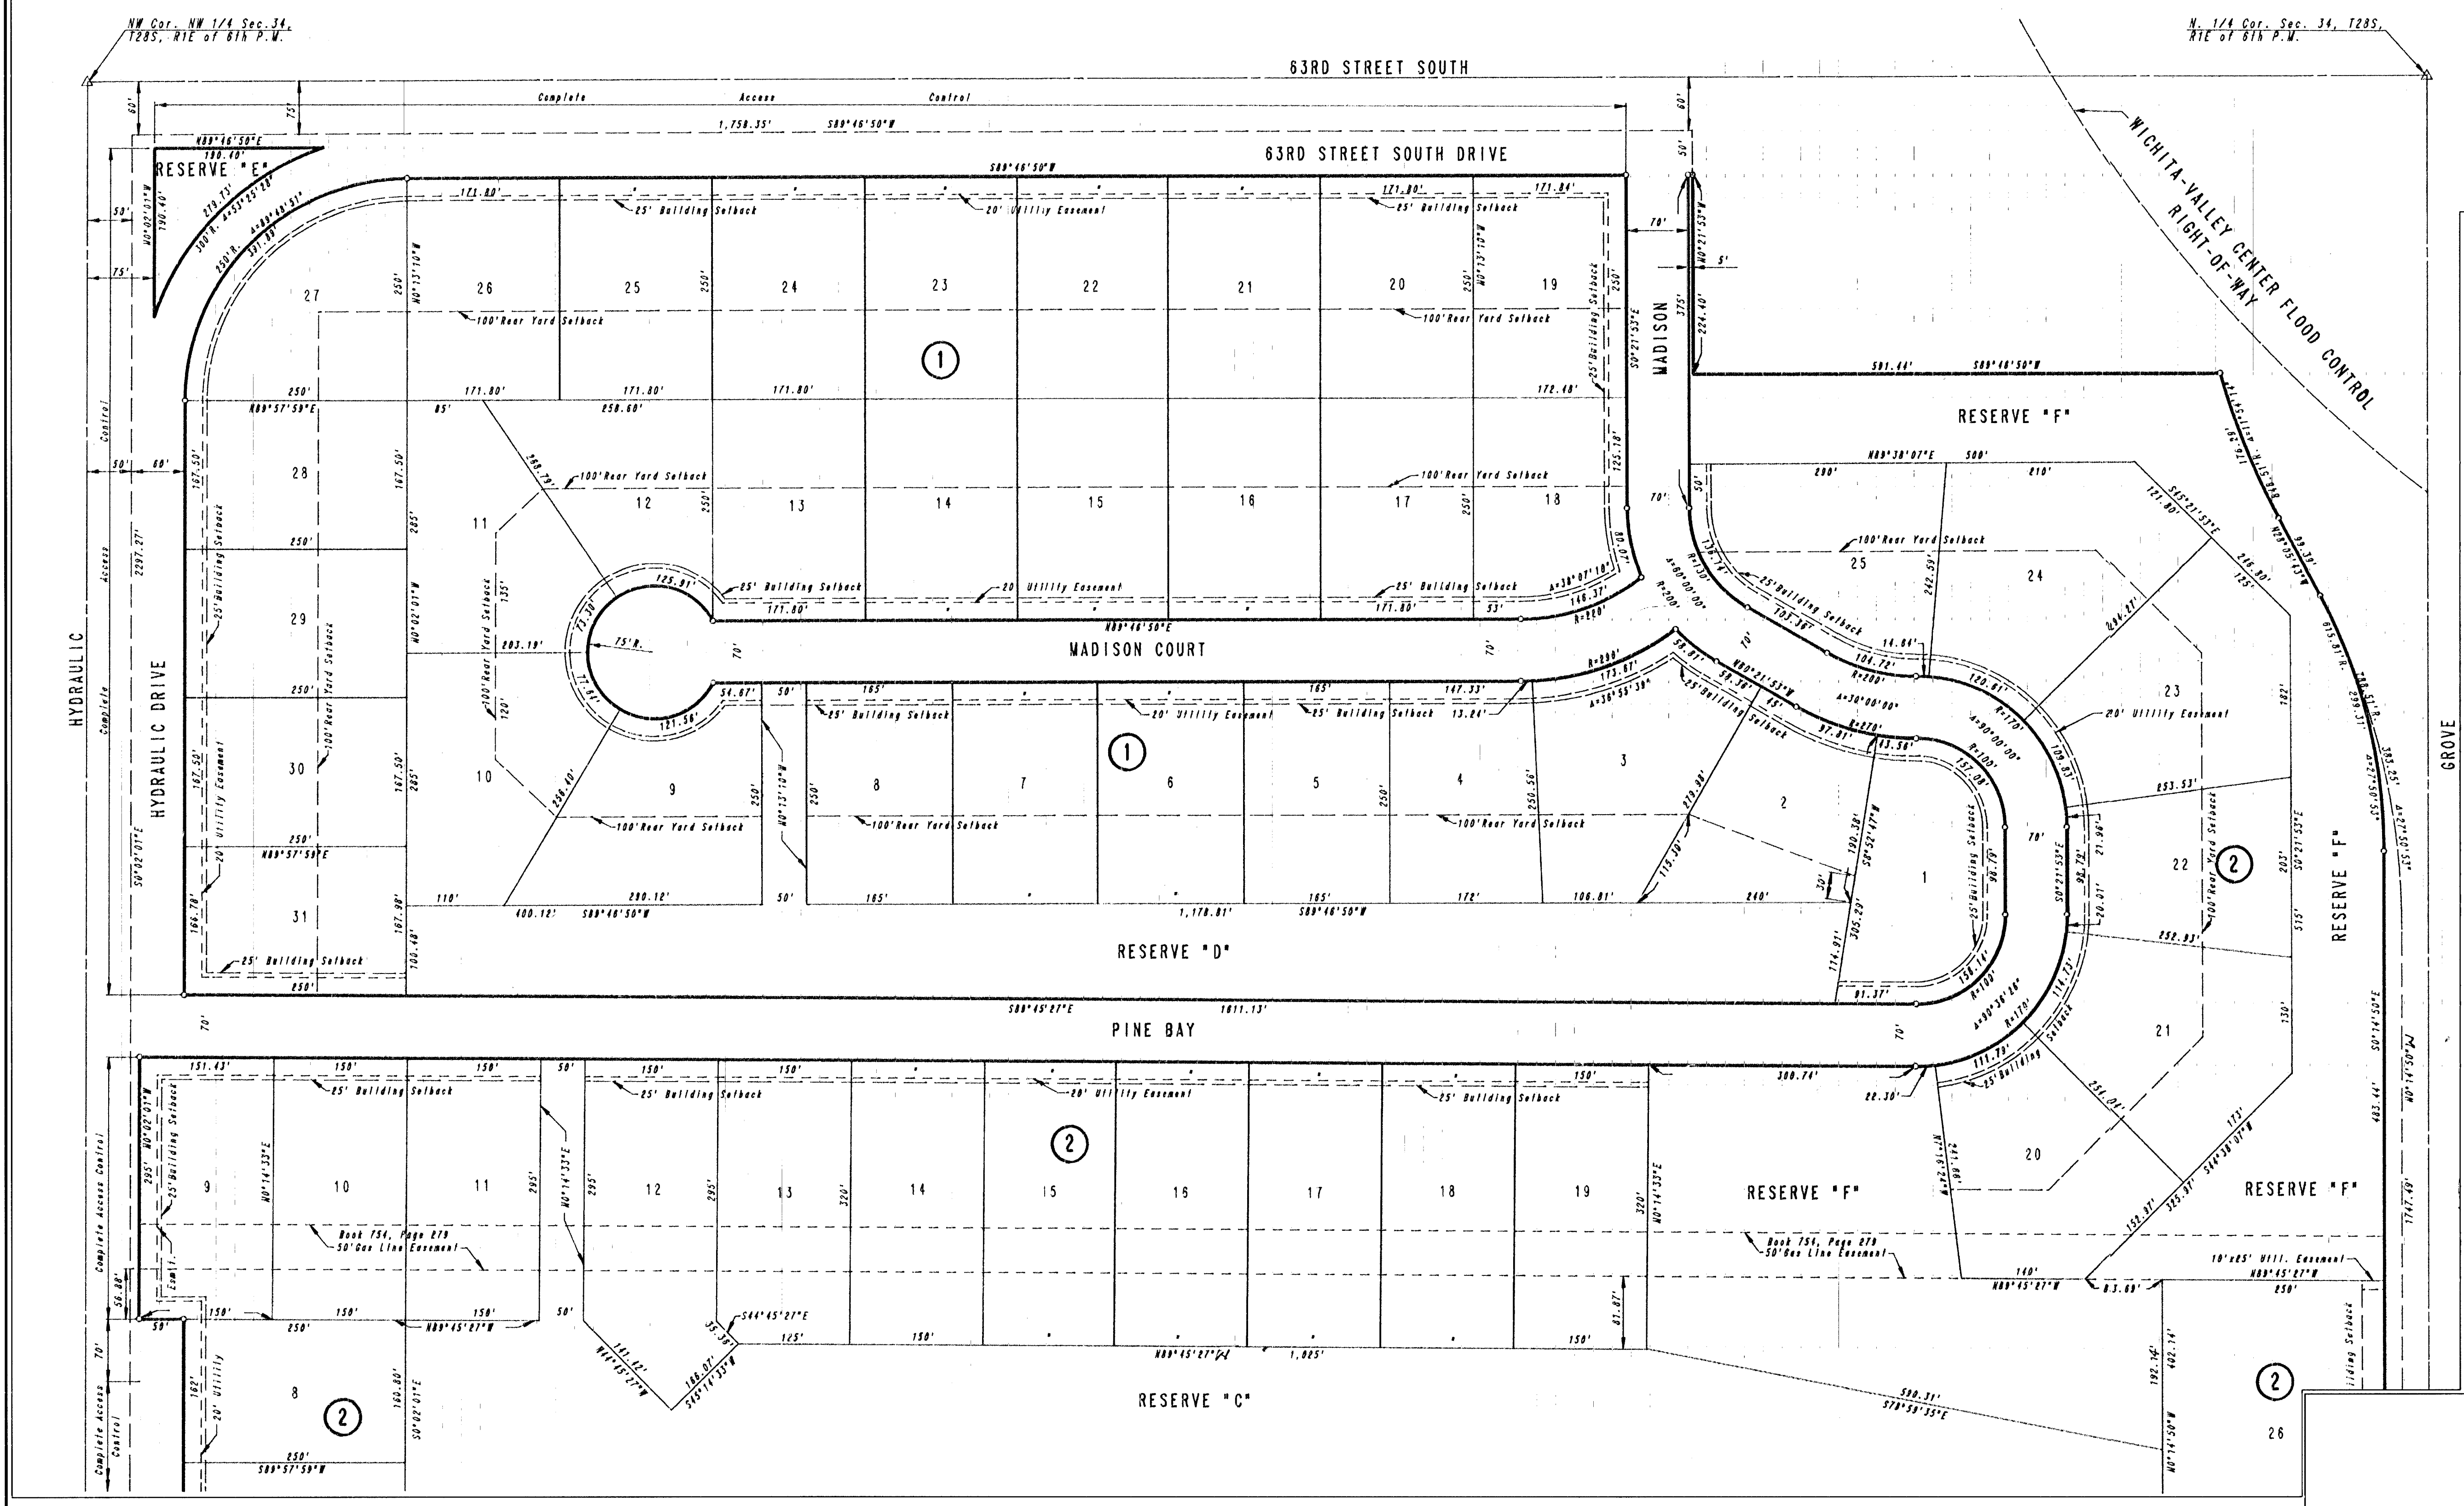

No.	Revision	By	Date
	PINE BAY ESTATES		
	PLAT		
	JAMES L. ARMOUR, P.E. - ACTING CITY ENGINEER CITY OF WICHITA PROJECT NO. 472-84034		
	Professional Engineering Consultants, P.A. 303 S. TOPEKA • WICHITA, KANSAS 67202 316-262-2691 • FAX 316-262-3003		
Designed by	BDB	Job No.	35-04465-000
Drawn by	BJS	Date	SEPTEMBER 2004
		Sht.	3 of 37