
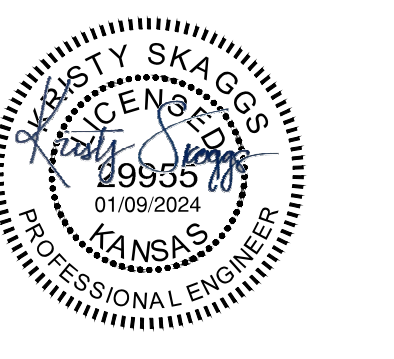
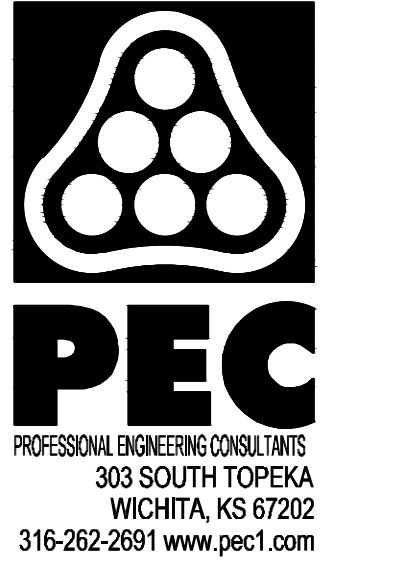
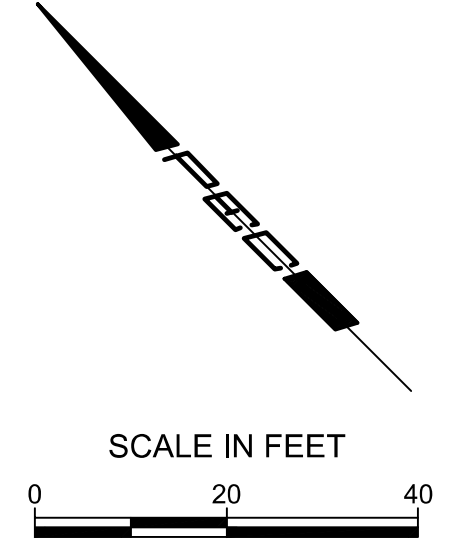


SAVED 1/9/2024 9:04:57 AM BY BILL SEXSON  
 PLOTTED 1/9/2024 4:23:28 PM BY BILL SEXSON  
 U:\WICHITA-CIVIL\2021\210975\001\PEC\DRAWINGS\11-210975-004-CP204-KASHMIR PLAN.DWG

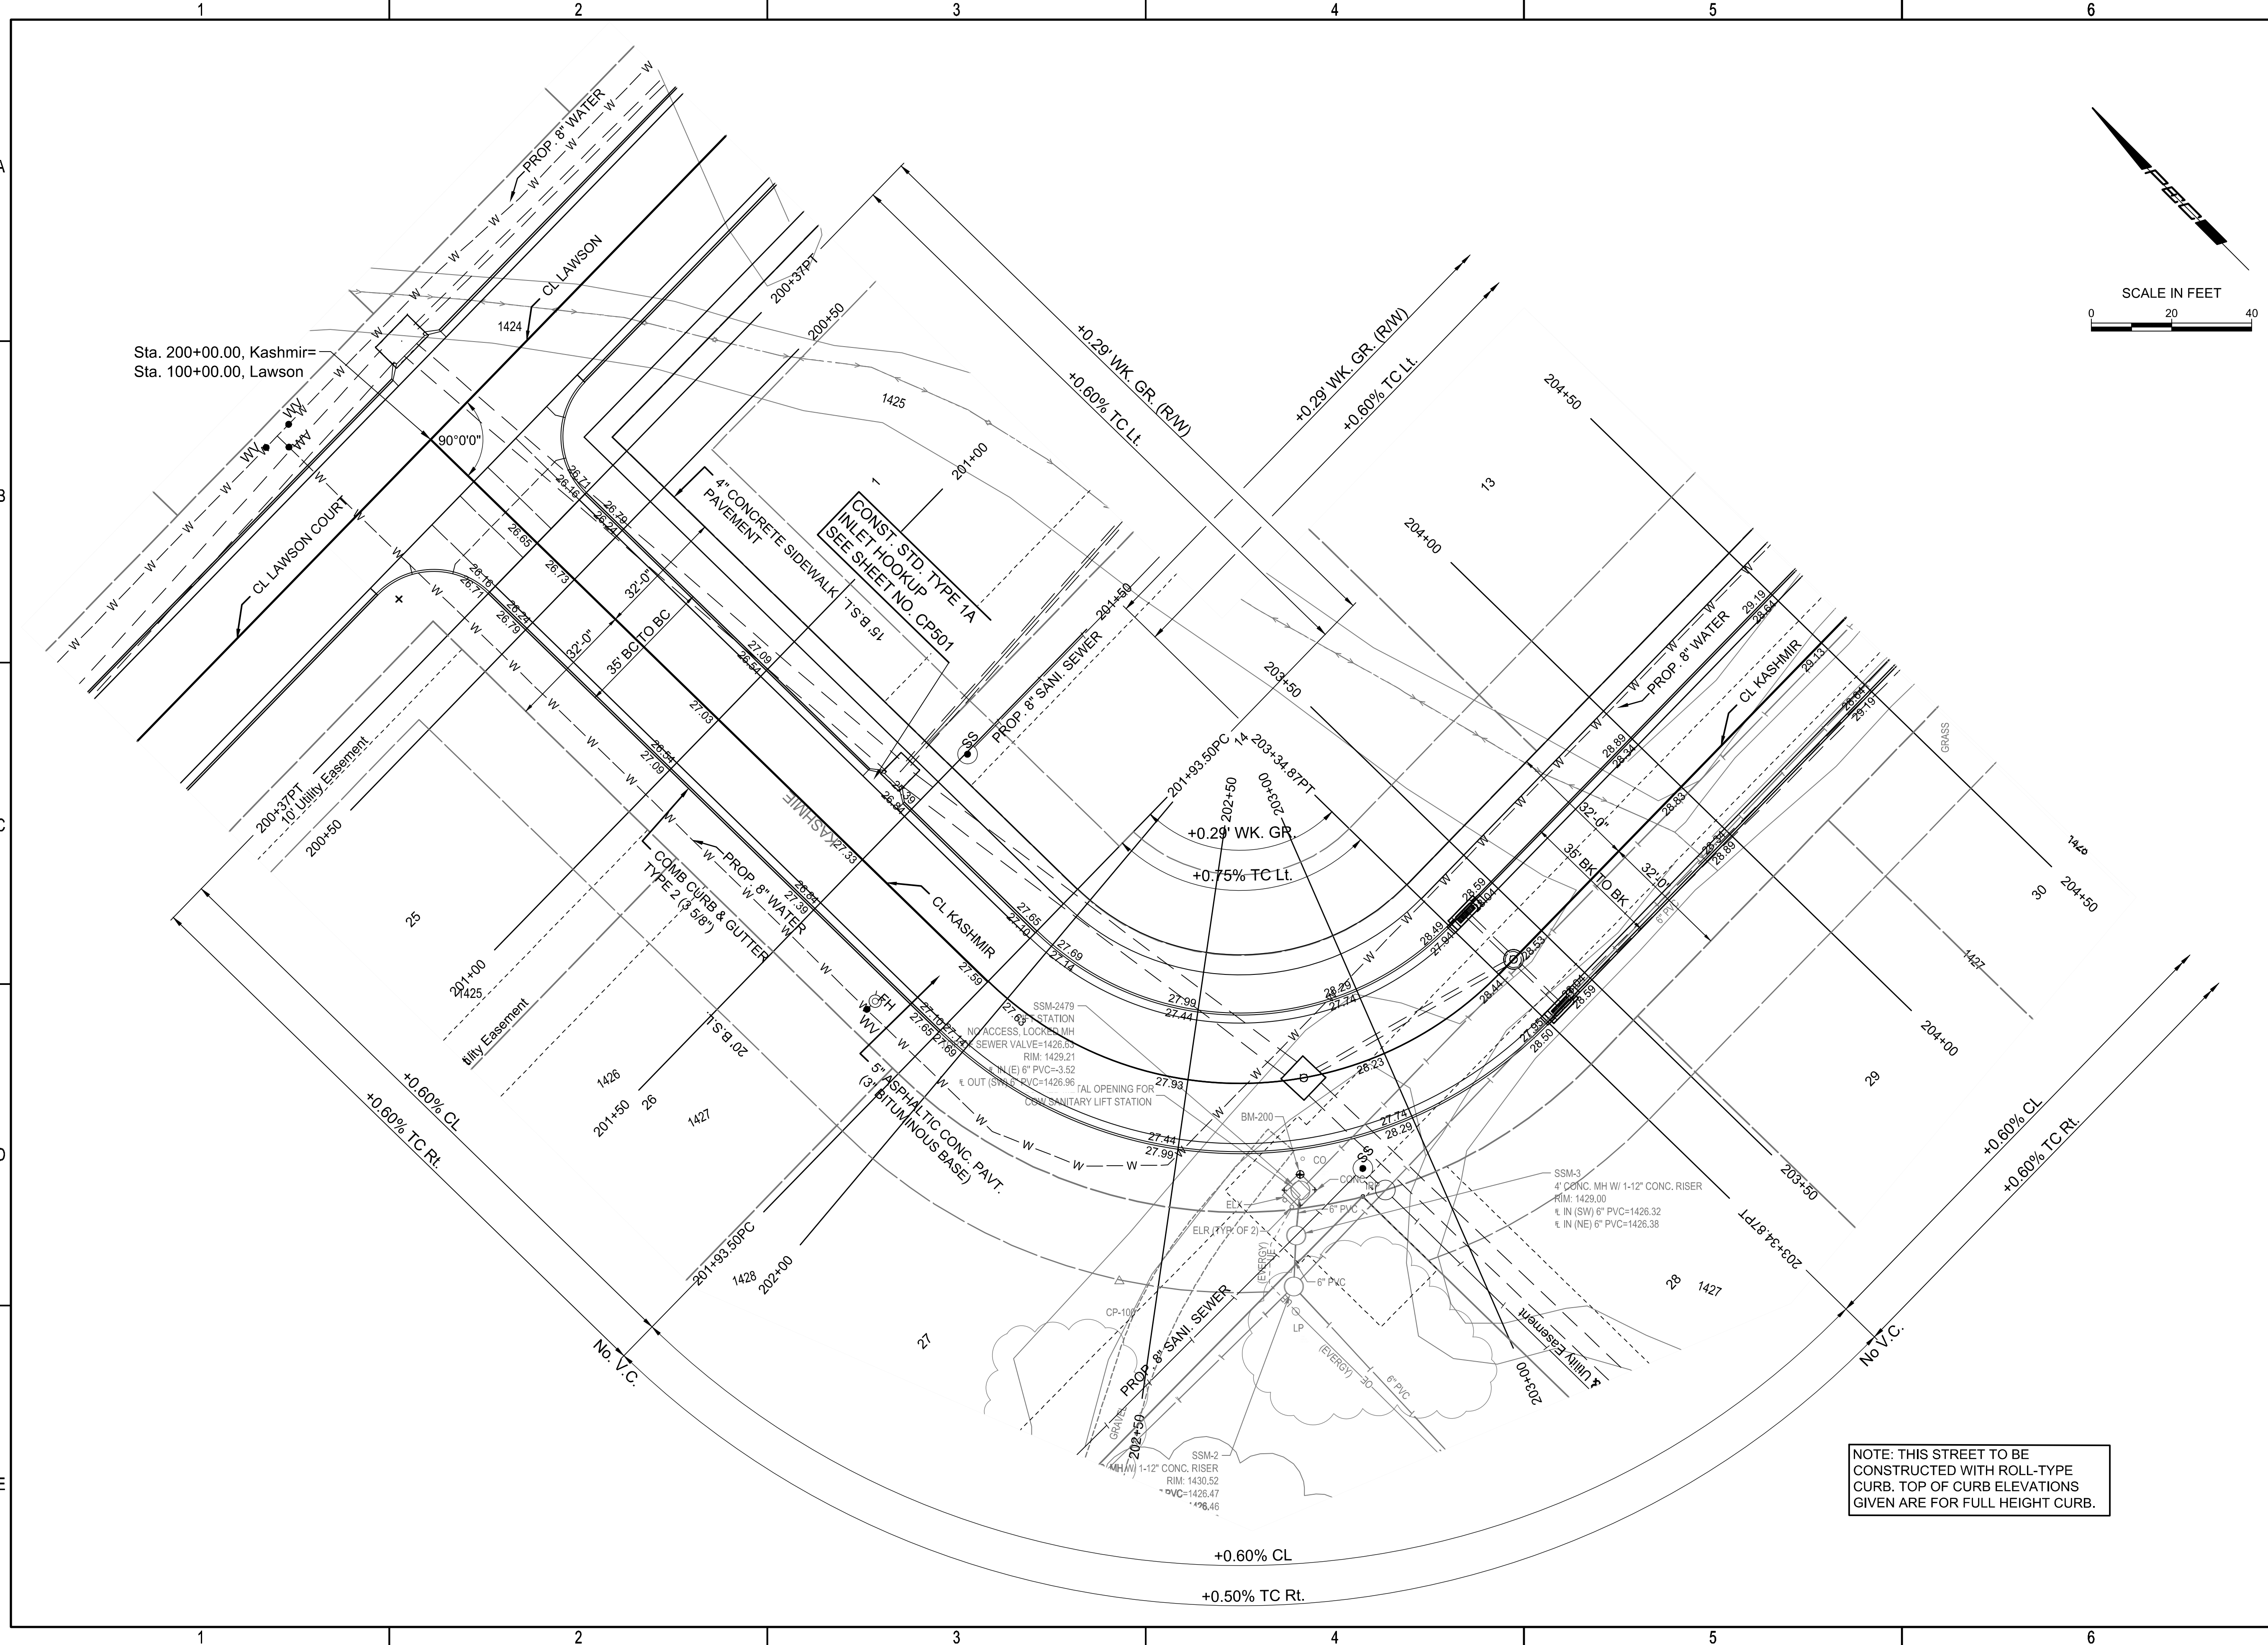

**PAVING AND INCIDENTAL DRAINAGE IMPROVEMENTS**  
**CYPRESS GLEN ADDITION-PHASE 1**  
 PAUL GUNZELMAN CITY ENGINEER  
 CITY OF WICHITA PROJECT NO. 472-2023-085915

Issue:		

JOB NO.	210975-004
DATE	OCTOBER 2023
PM	RJS
DESIGNED BY	KMS
DRAWN BY	BJS
CHECKED BY	TPA

KASHMIR PLAN

**CP204**  
11 OF 66

NOTE: THIS STREET TO BE CONSTRUCTED WITH ROLL-TYPE CURB. TOP OF CURB ELEVATIONS GIVEN ARE FOR FULL HEIGHT CURB.