

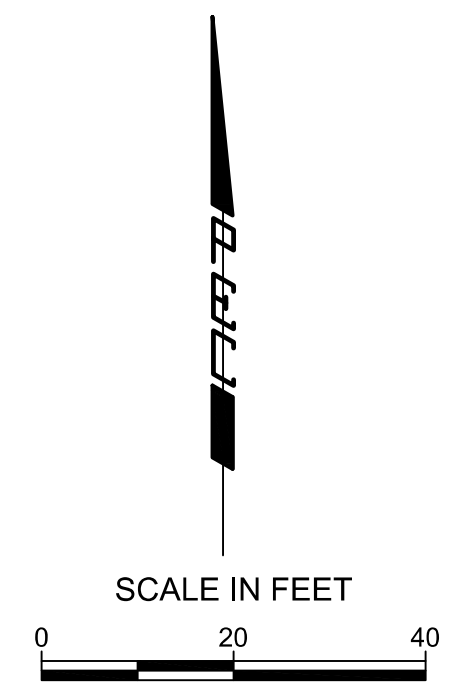
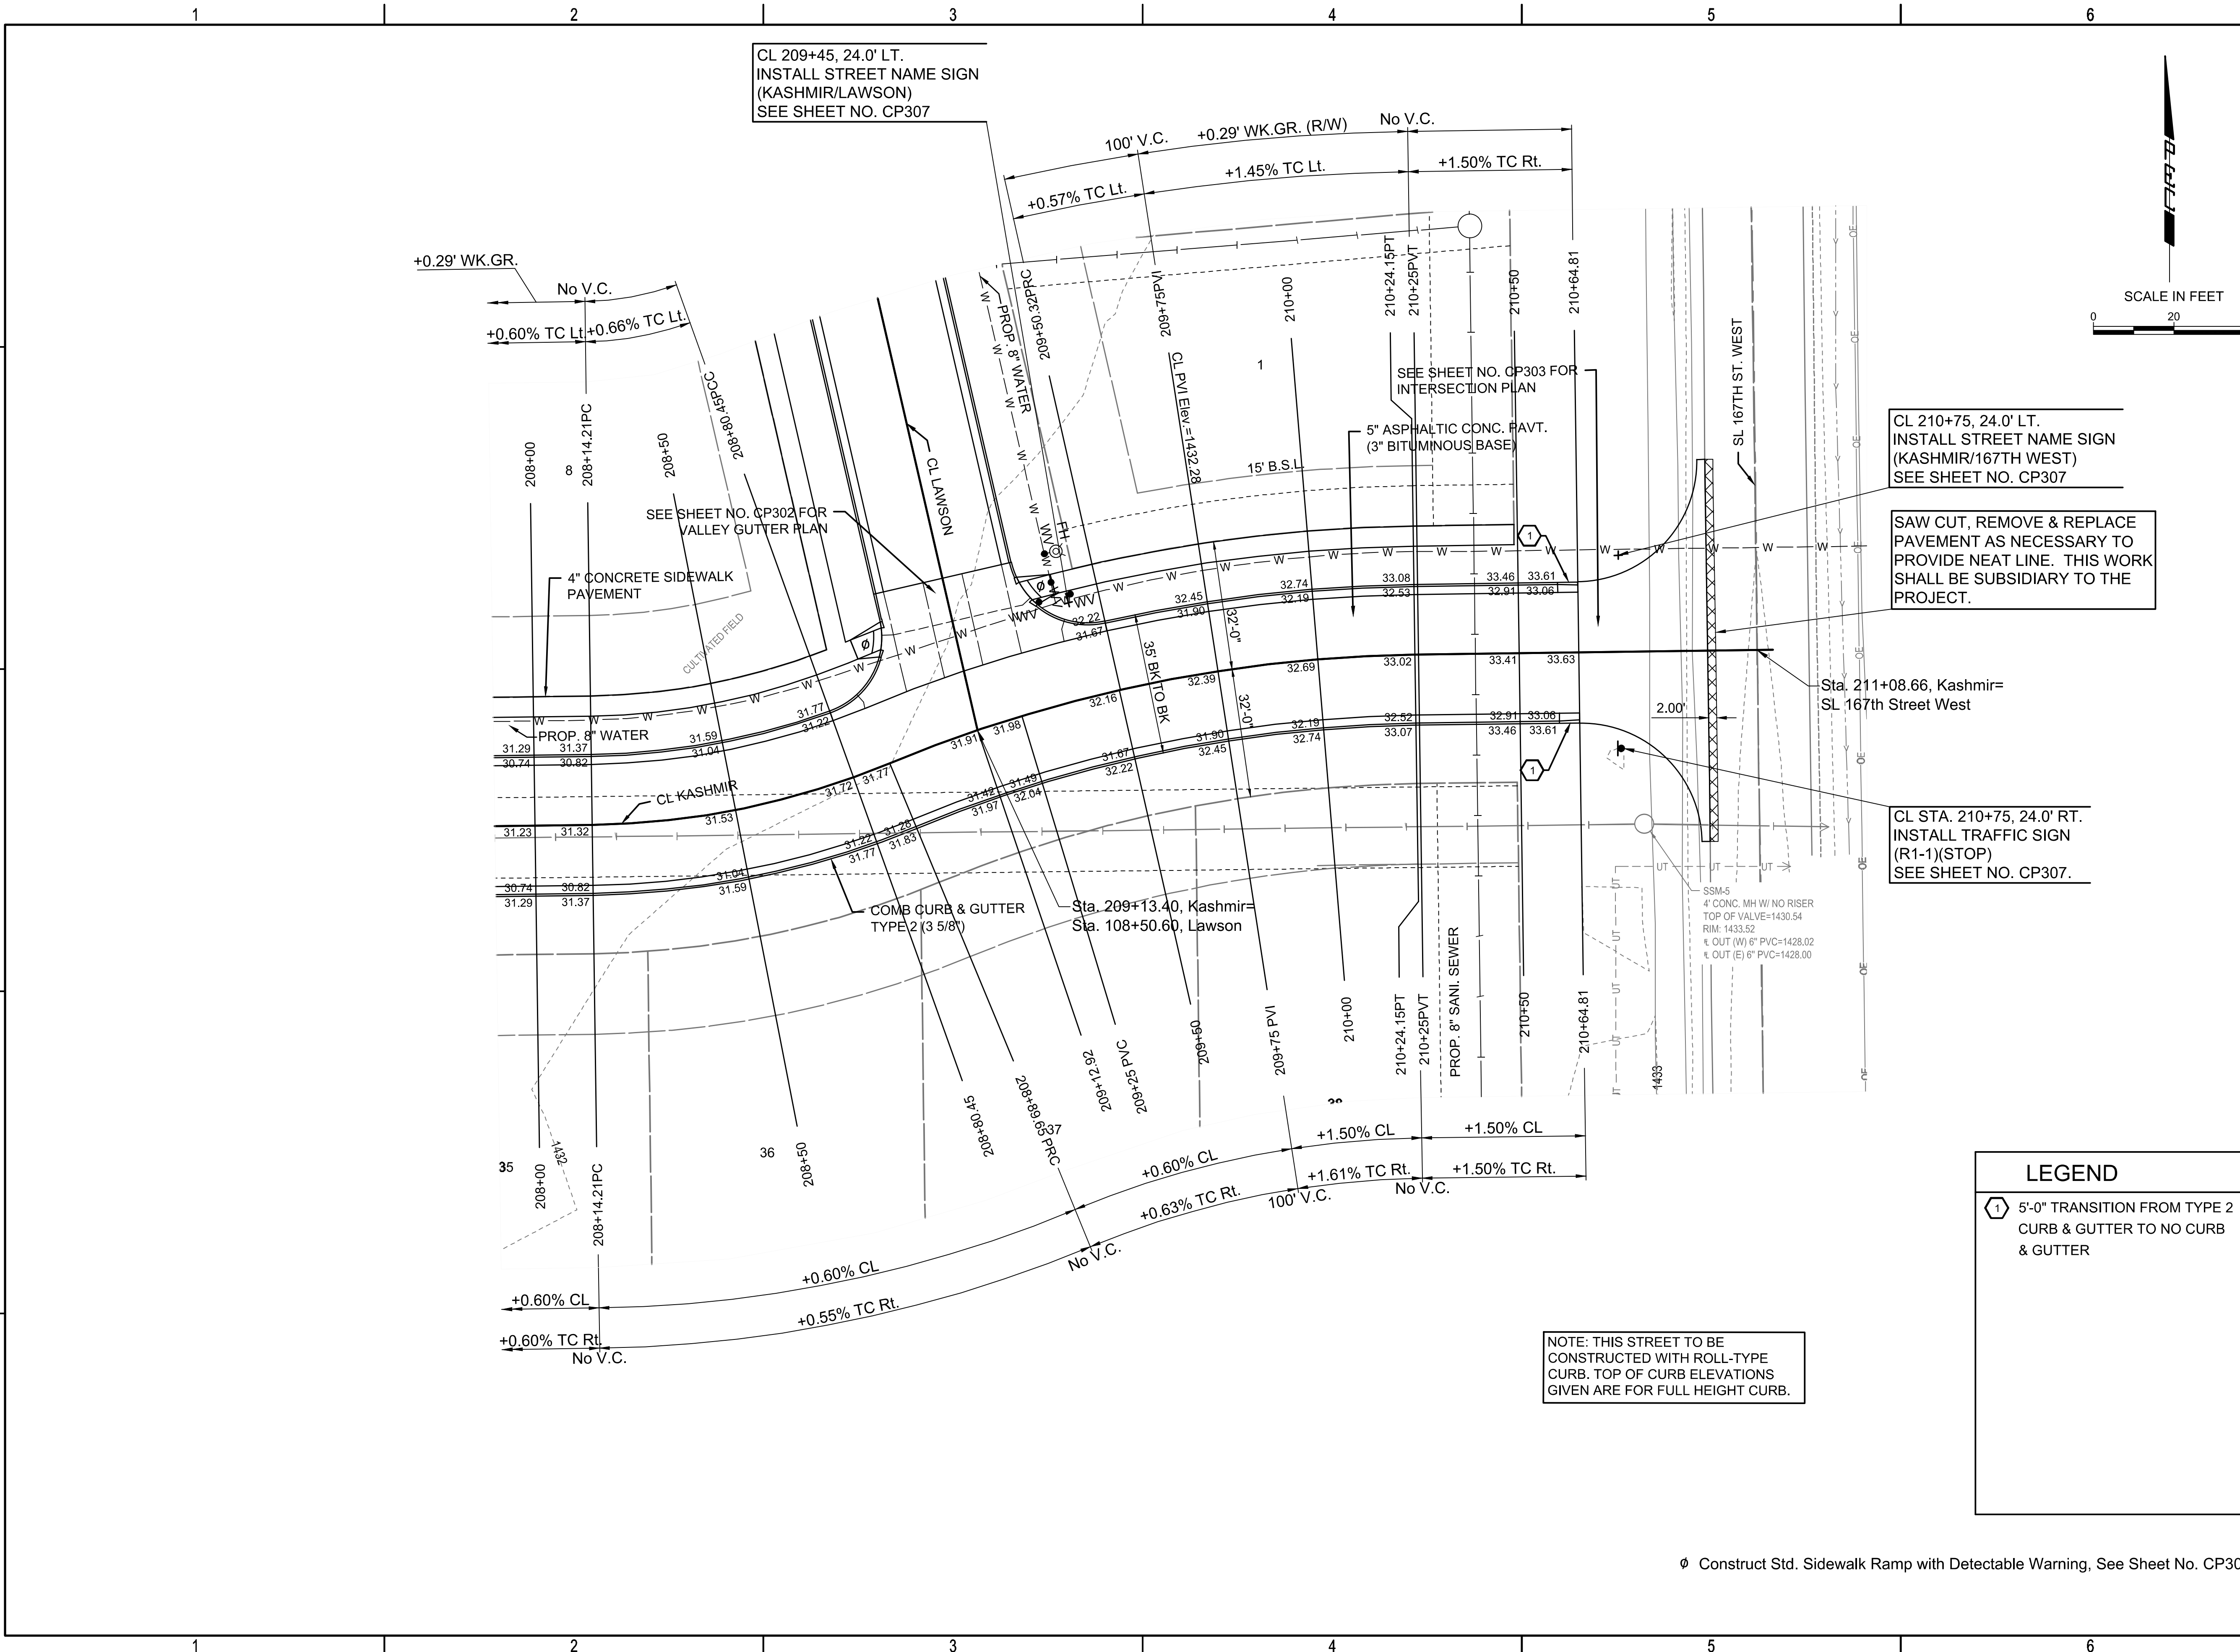


SAVED 1/9/2024 9:12:50 AM BY BILL SEXSON  
 PLOTTED 1/9/2024 4:24:00 PM BY BILL SEXSON  
 U:\WICHITA-CIVIL\2021\210975001\PECDRAWINGS\13-210975-004-CP206-KASHMIR PLAN.DWG

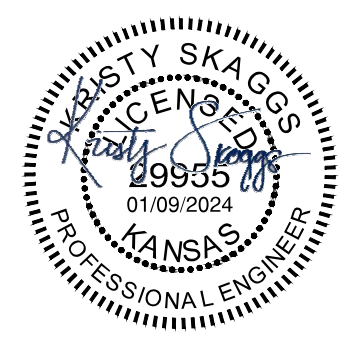

LEGEND	
①	5'-0" TRANSITION FROM TYPE 2 CURB & GUTTER TO NO CURB & GUTTER

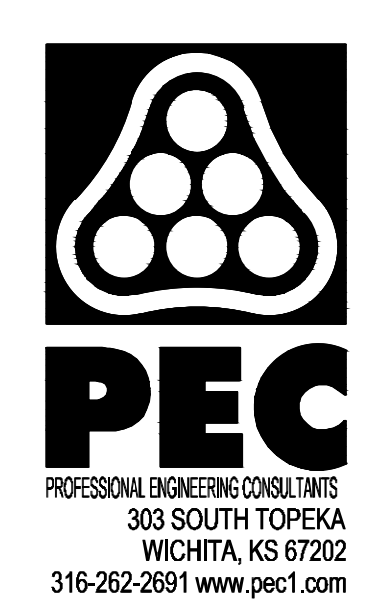

PAYING AND INCIDENTAL DRAINAGE IMPROVEMENTS  
**CYPRESS GLEN**  
**ADDITION-PHASE 1**  
 PAUL GUNZELMAN CITY ENGINEER  
 CITY OF WICHITA PROJECT NO. 472-2023-085915

Issue:		

JOB NO.	210975-004
DATE	OCTOBER 2023
PM	RJS
DESIGNED BY	KMS
DRAWN BY	BJS
CHECKED BY	TPA

Construct Std. Sidewalk Ramp with Detectable Warning, See Sheet No. CP306