
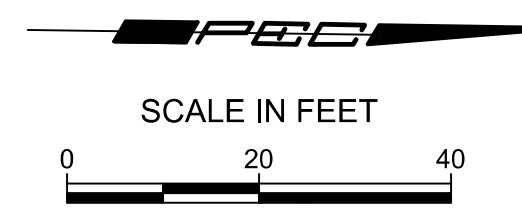


SAVED 1/9/2024 12:12:13 PM BY BILL SEXSON
 PLOTTED 1/9/2024 4:24:12 PM BY BILL SEXSON
 U:\WICHITA-CIVIL\2021\210975\001\PEC\DRAWINGS\14-210975.004-CP207-MENDOCINO PLAN.DWG

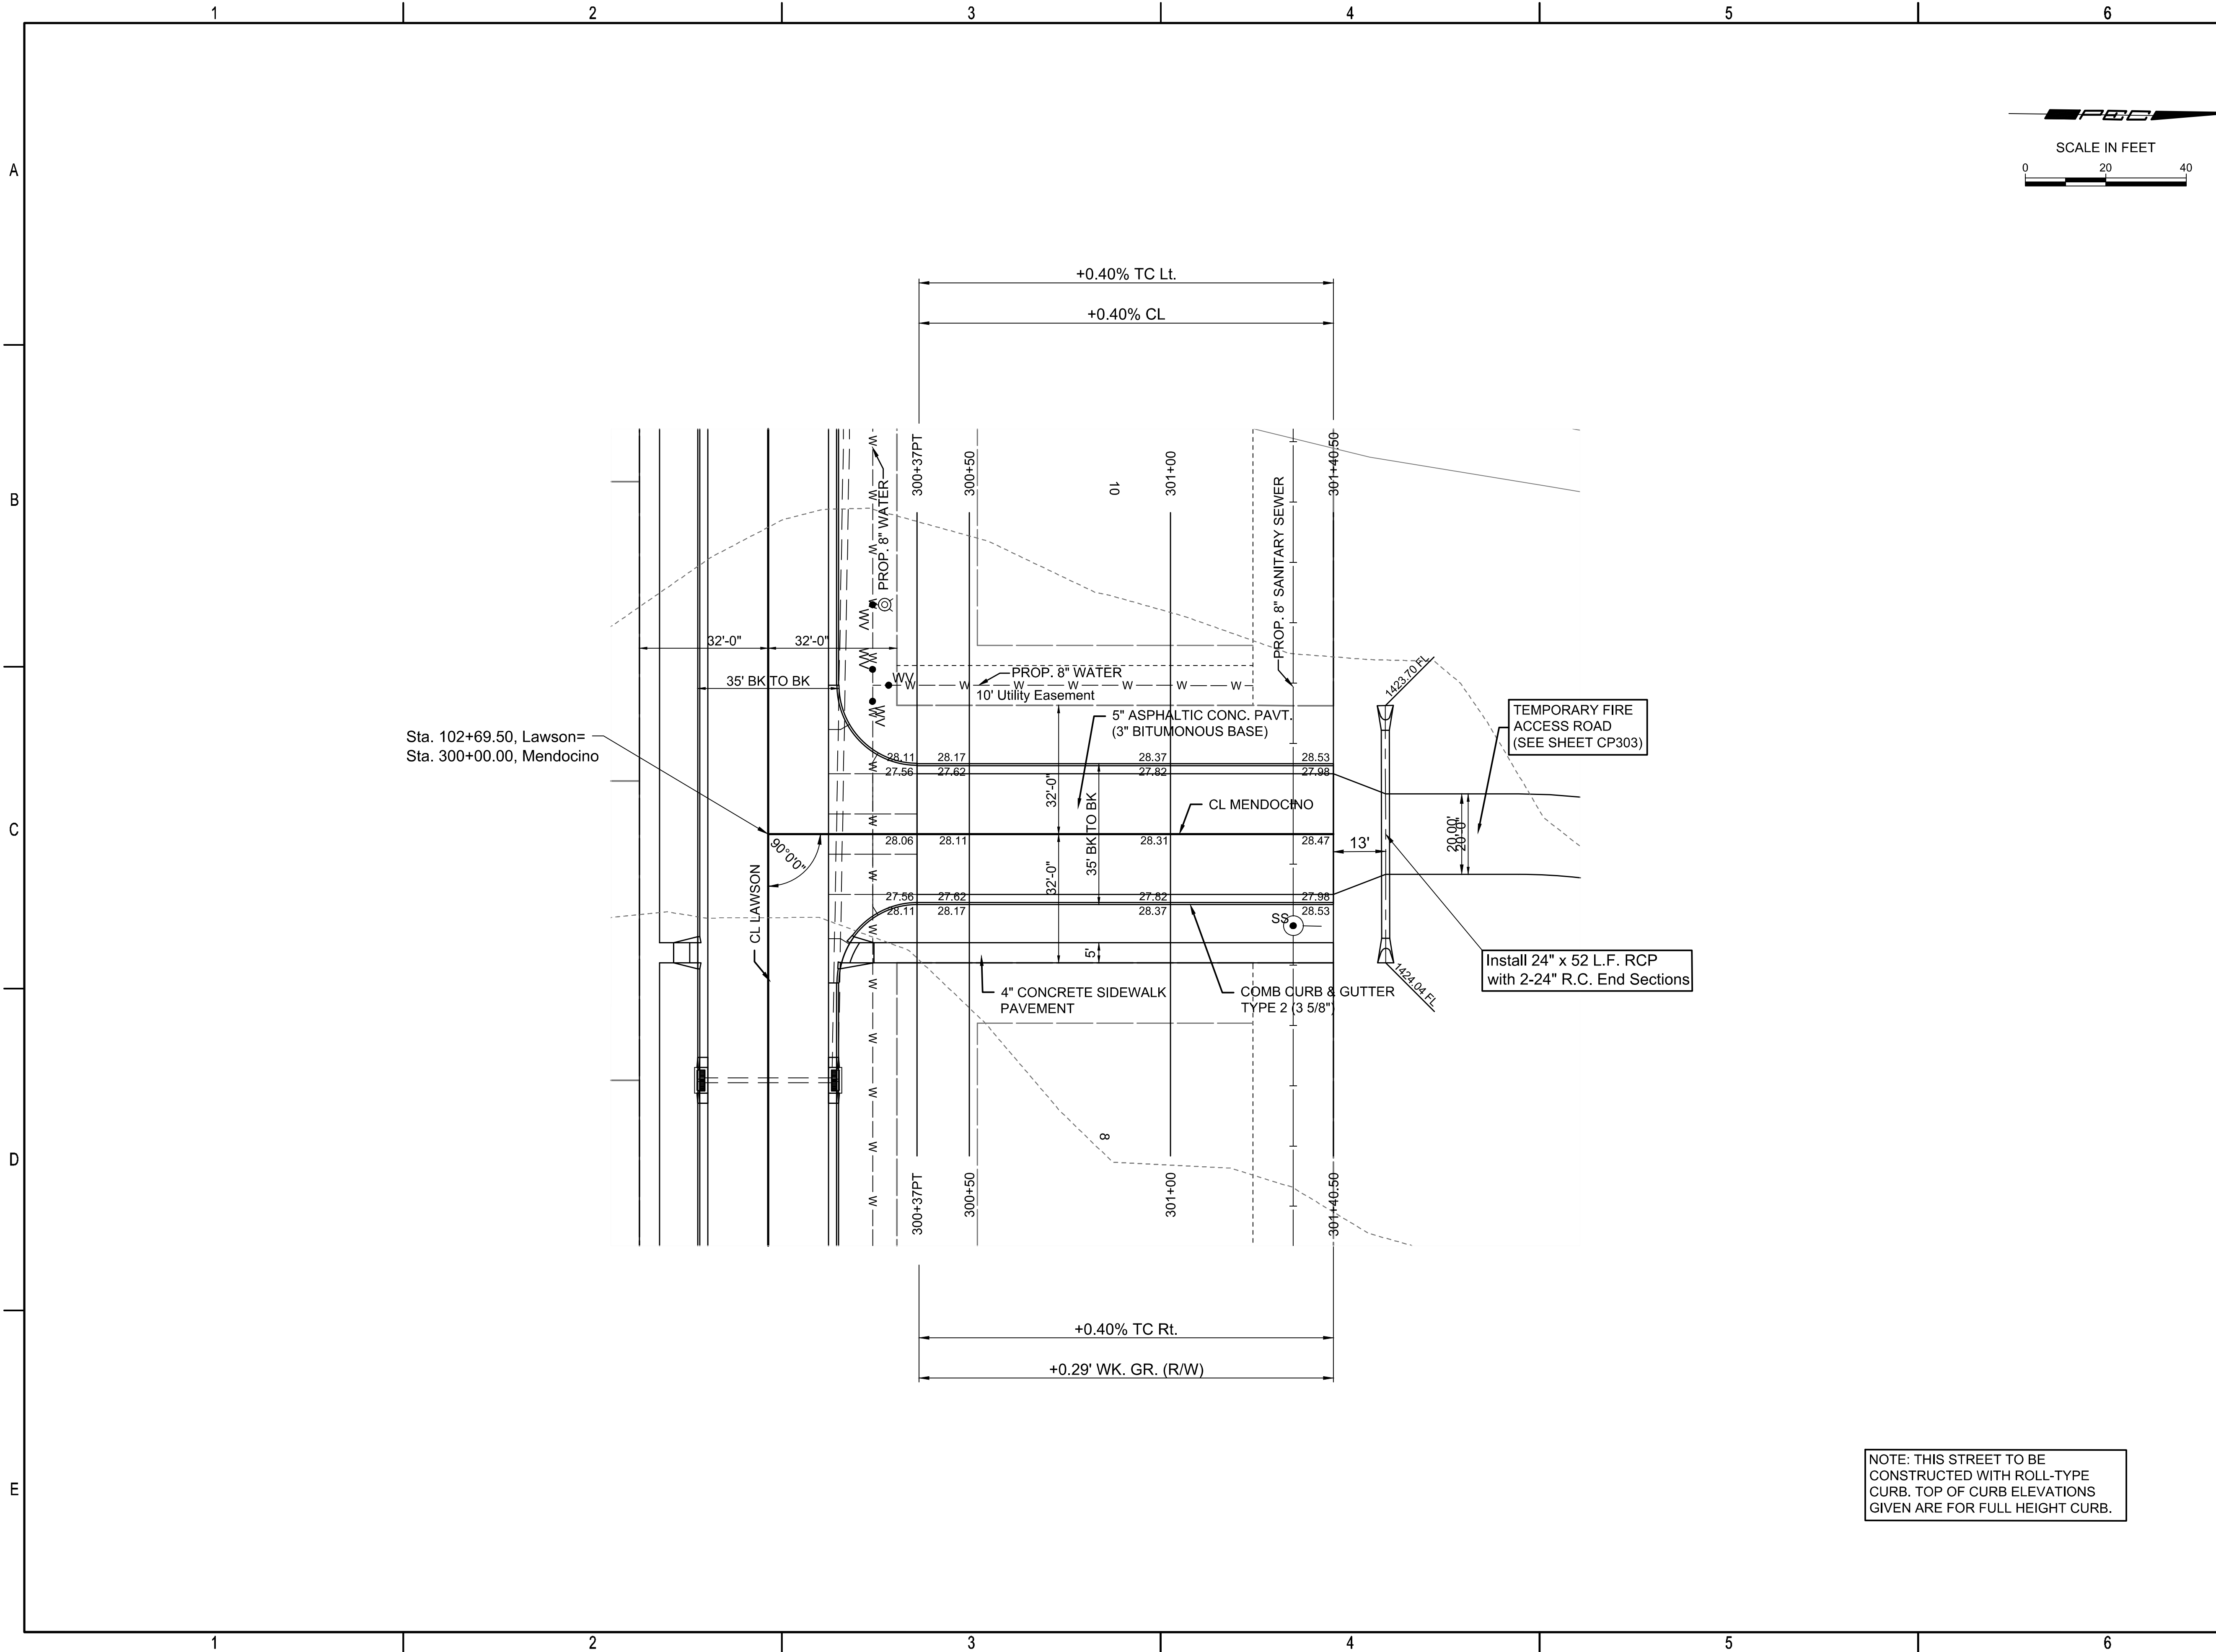

PAVING AND INCIDENTAL DRAINAGE IMPROVEMENTS

CYPRESS GLEN ADDITION-PHASE 1
 PAUL GUNZELMAN CITY ENGINEER
 CITY OF WICHITA PROJECT NO. 472-2023-085915

Issue:		

JOB NO.	210975-004
DATE	OCTOBER 2023
PM	RJS
DESIGNED BY	KMS
DRAWN BY	BJS
CHECKED BY	TPA

MENDOCINO PLAN

CP207
 14 OF 66

NOTE: THIS STREET TO BE CONSTRUCTED WITH ROLL-TYPE CURB. TOP OF CURB ELEVATIONS GIVEN ARE FOR FULL HEIGHT CURB.