
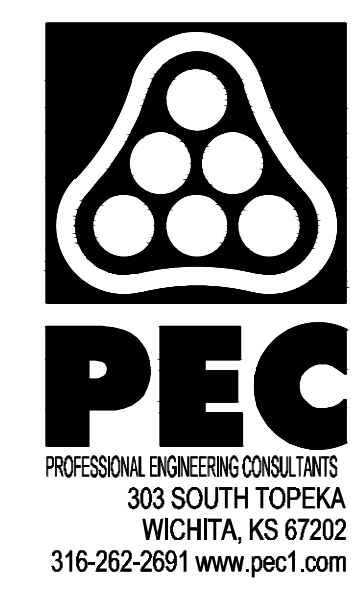
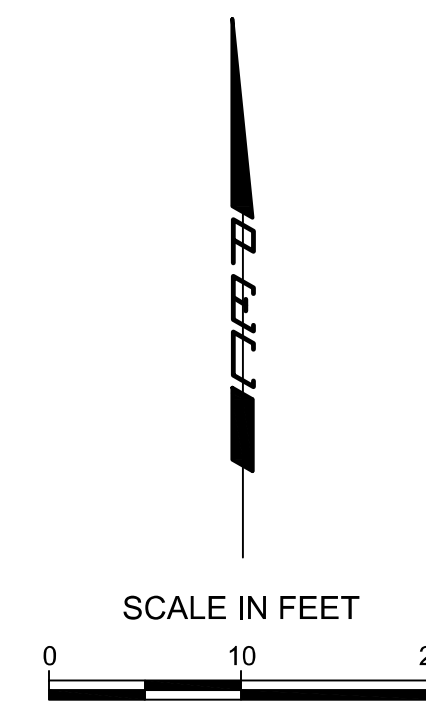


SAVED 1/9/2024 12:09:26 PM BY BILL SEXSON  
 PLOTTED 1/9/2024 4:24:24 PM BY BILL SEXSON  
 U:\WICHITA-CIVIL\2021\210975001\PEC\DRAWINGS\15-210975-004-CP301-CUL-DE-SAC PLAN.DWG

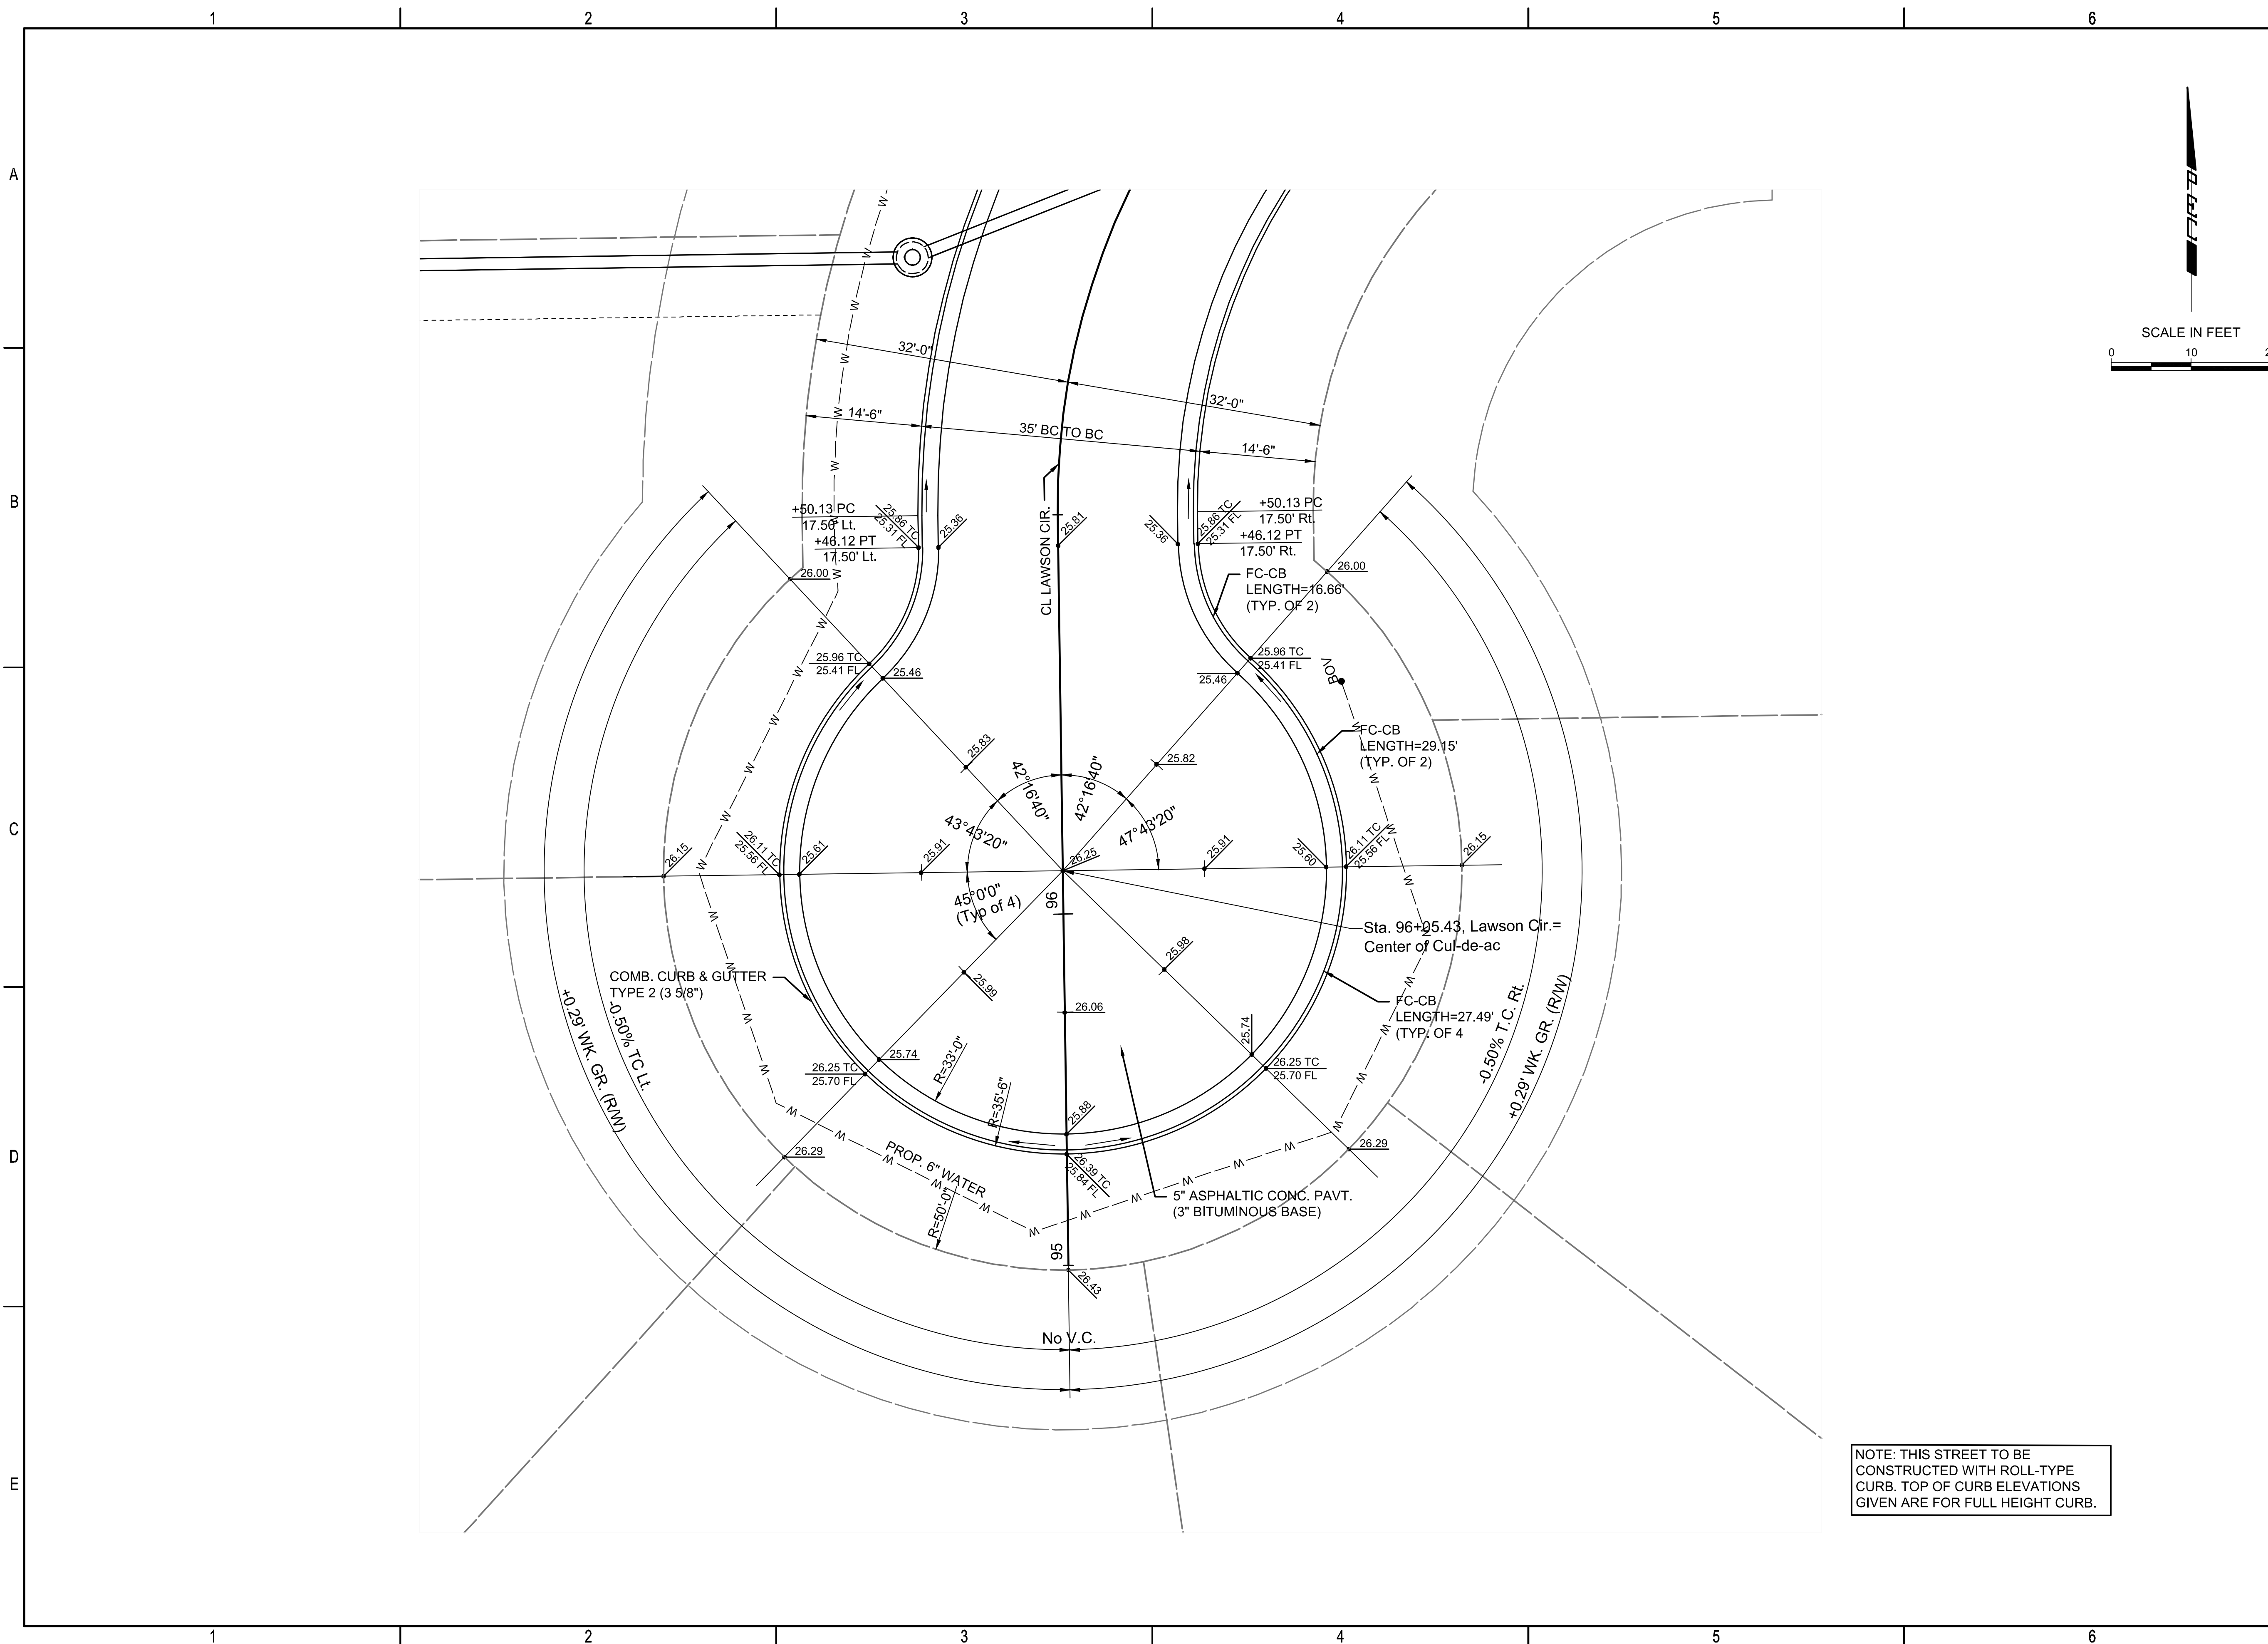

PAVING AND INCIDENTAL DRAINAGE IMPROVEMENTS  
**CYPRESS GLEN ADDITION-PHASE 1**  
 PAUL GUNZELMAN CITY ENGINEER  
 CITY OF WICHITA PROJECT NO. 472-2023-085915

Issue:		
JOB NO.	210975-004	
DATE	OCTOBER 2023	
PM	RJS	
DESIGNED BY	KMS	
DRAWN BY	BJS	
CHECKED BY	TPA	

CUL-DE-SAC PLAN  
**CP301**  
 15 OF 66