
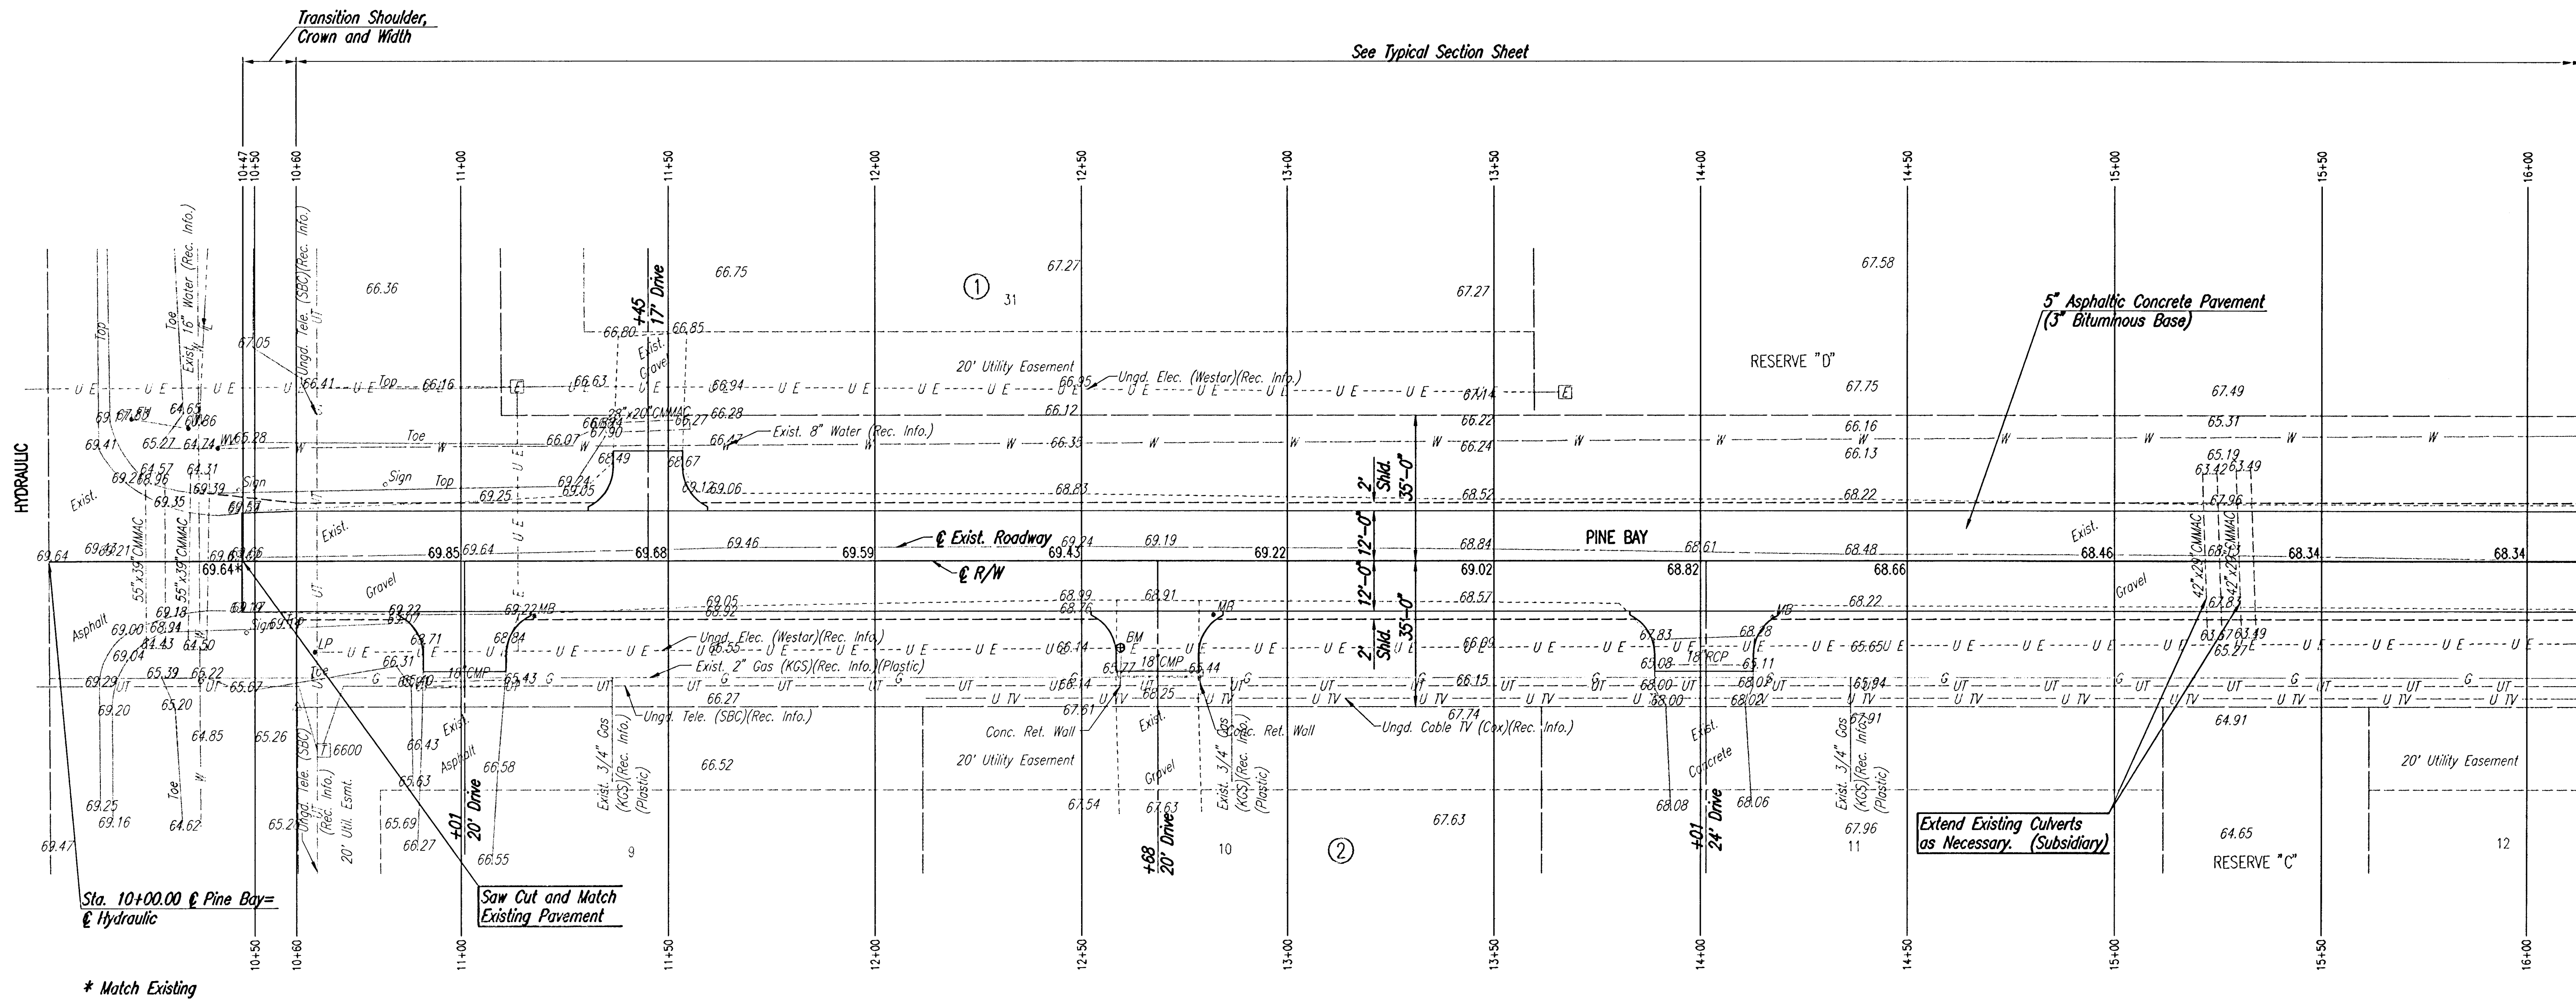


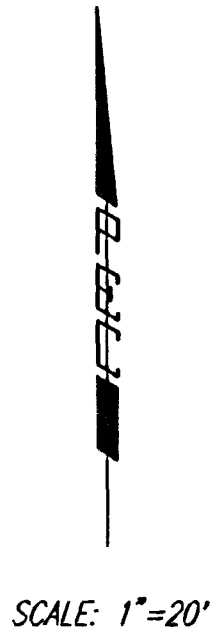

DSNR: BDB OPER: BJS SCALE: 1"=20.00
Q:\2004\04465\000\STR10-16 01-14-2005 08:49:34 am

	No.	Revision		By	Date
	PINE BAY ESTATES				
	PINE BAY				
	STA. 10+00 TO STA. 16+00				
	JAMES L. ARMOUR, P.E.- ACTING CITY ENGINEER CITY OF WICHITA PROJECT NO. 472-84034				
Professional Engineering Consultants, P.A. 303 S. TOPEKA • WICHITA, KANSAS 67202 316-262-2691 • FAX 316-262-3003					
Designed by	BDB	Job No.	35-04465-000	Sht. 5 of 37	
Drawn by	BJS	Date	SEPTEMBER 2004		