
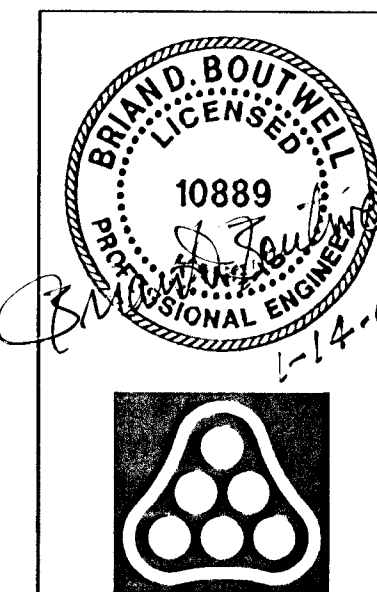


DSNR: BDB OPER: BJS SCALE: 1"=20.00
Q:\2004\04465\000\STR16-22 01-14-2005 07:27:42 am

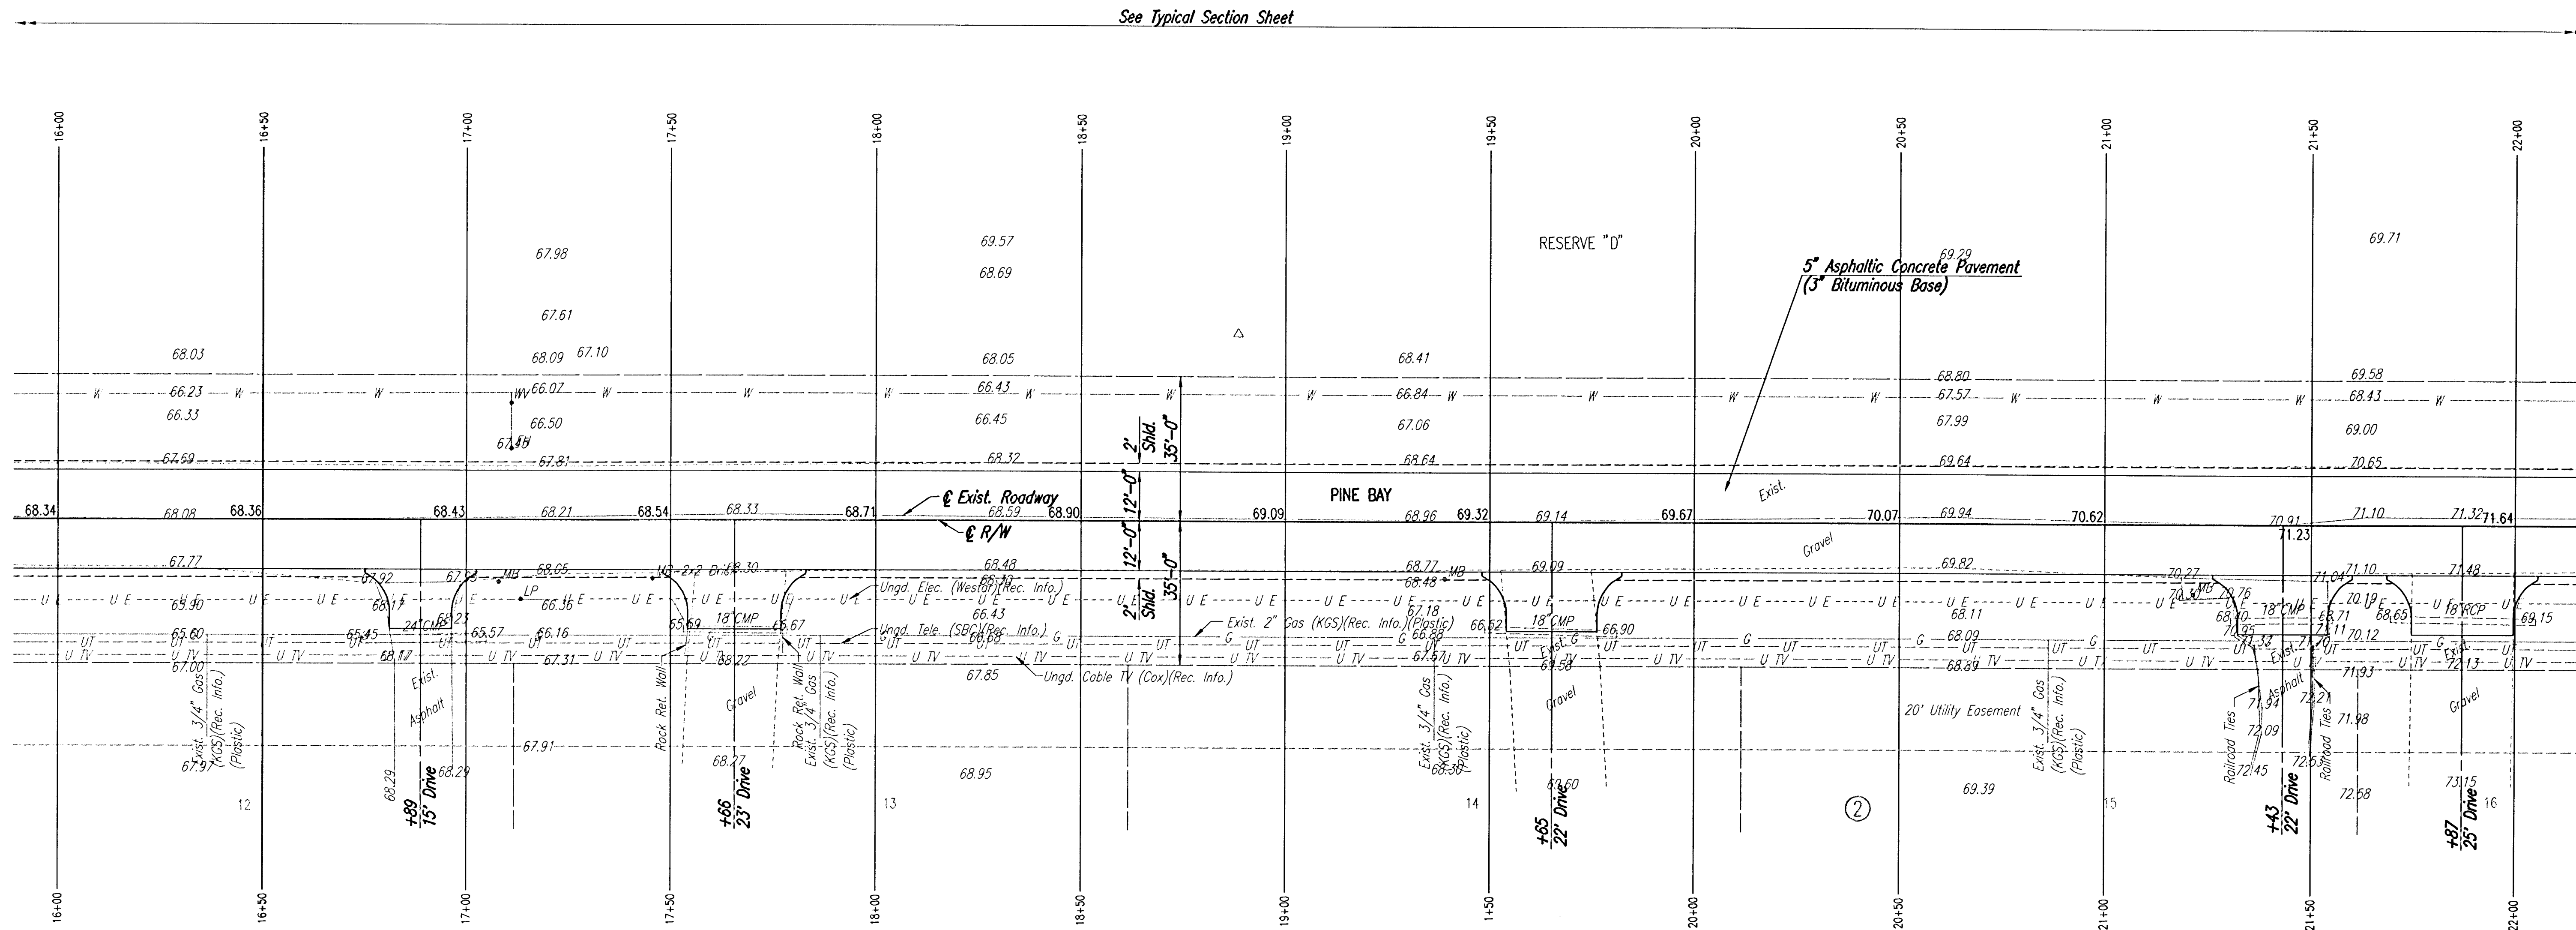

No.	Revision	By	Date
PINE BAY ESTATES PINE BAY STA. 16+00 TO STA. 22+00 JAMES L. ARMOUR, P.E. - ACTING CITY ENGINEER CITY OF WICHITA PROJECT NO. 472-84034 Professional Engineering Consultants, P.A. 303 S. TOPEKA • WICHITA, KANSAS 67202 316-262-2691 • FAX 316-262-3003			
Designed by	BDB	Job No.	35-04465-000
Drawn by	BJS	Date	SEPTEMBER 2004
		Shl.	6 of 37