
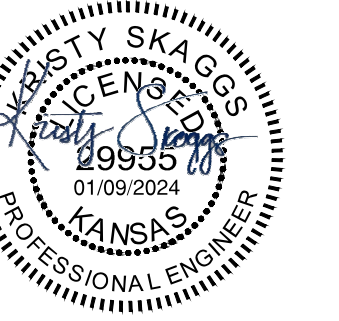


SAVED 1/9/2024 4:15:03 PM BY BILL\_SEXSON  
 PLOTTED 1/9/2024 4:29:56 PM BY BILL\_SEXSON  
 U:\WICHITA-CIVIL\2021\210975001\PEC\DRAWINGS\54-210975-004-CX607 CROSS SECTIONS-LAWSON.DWG

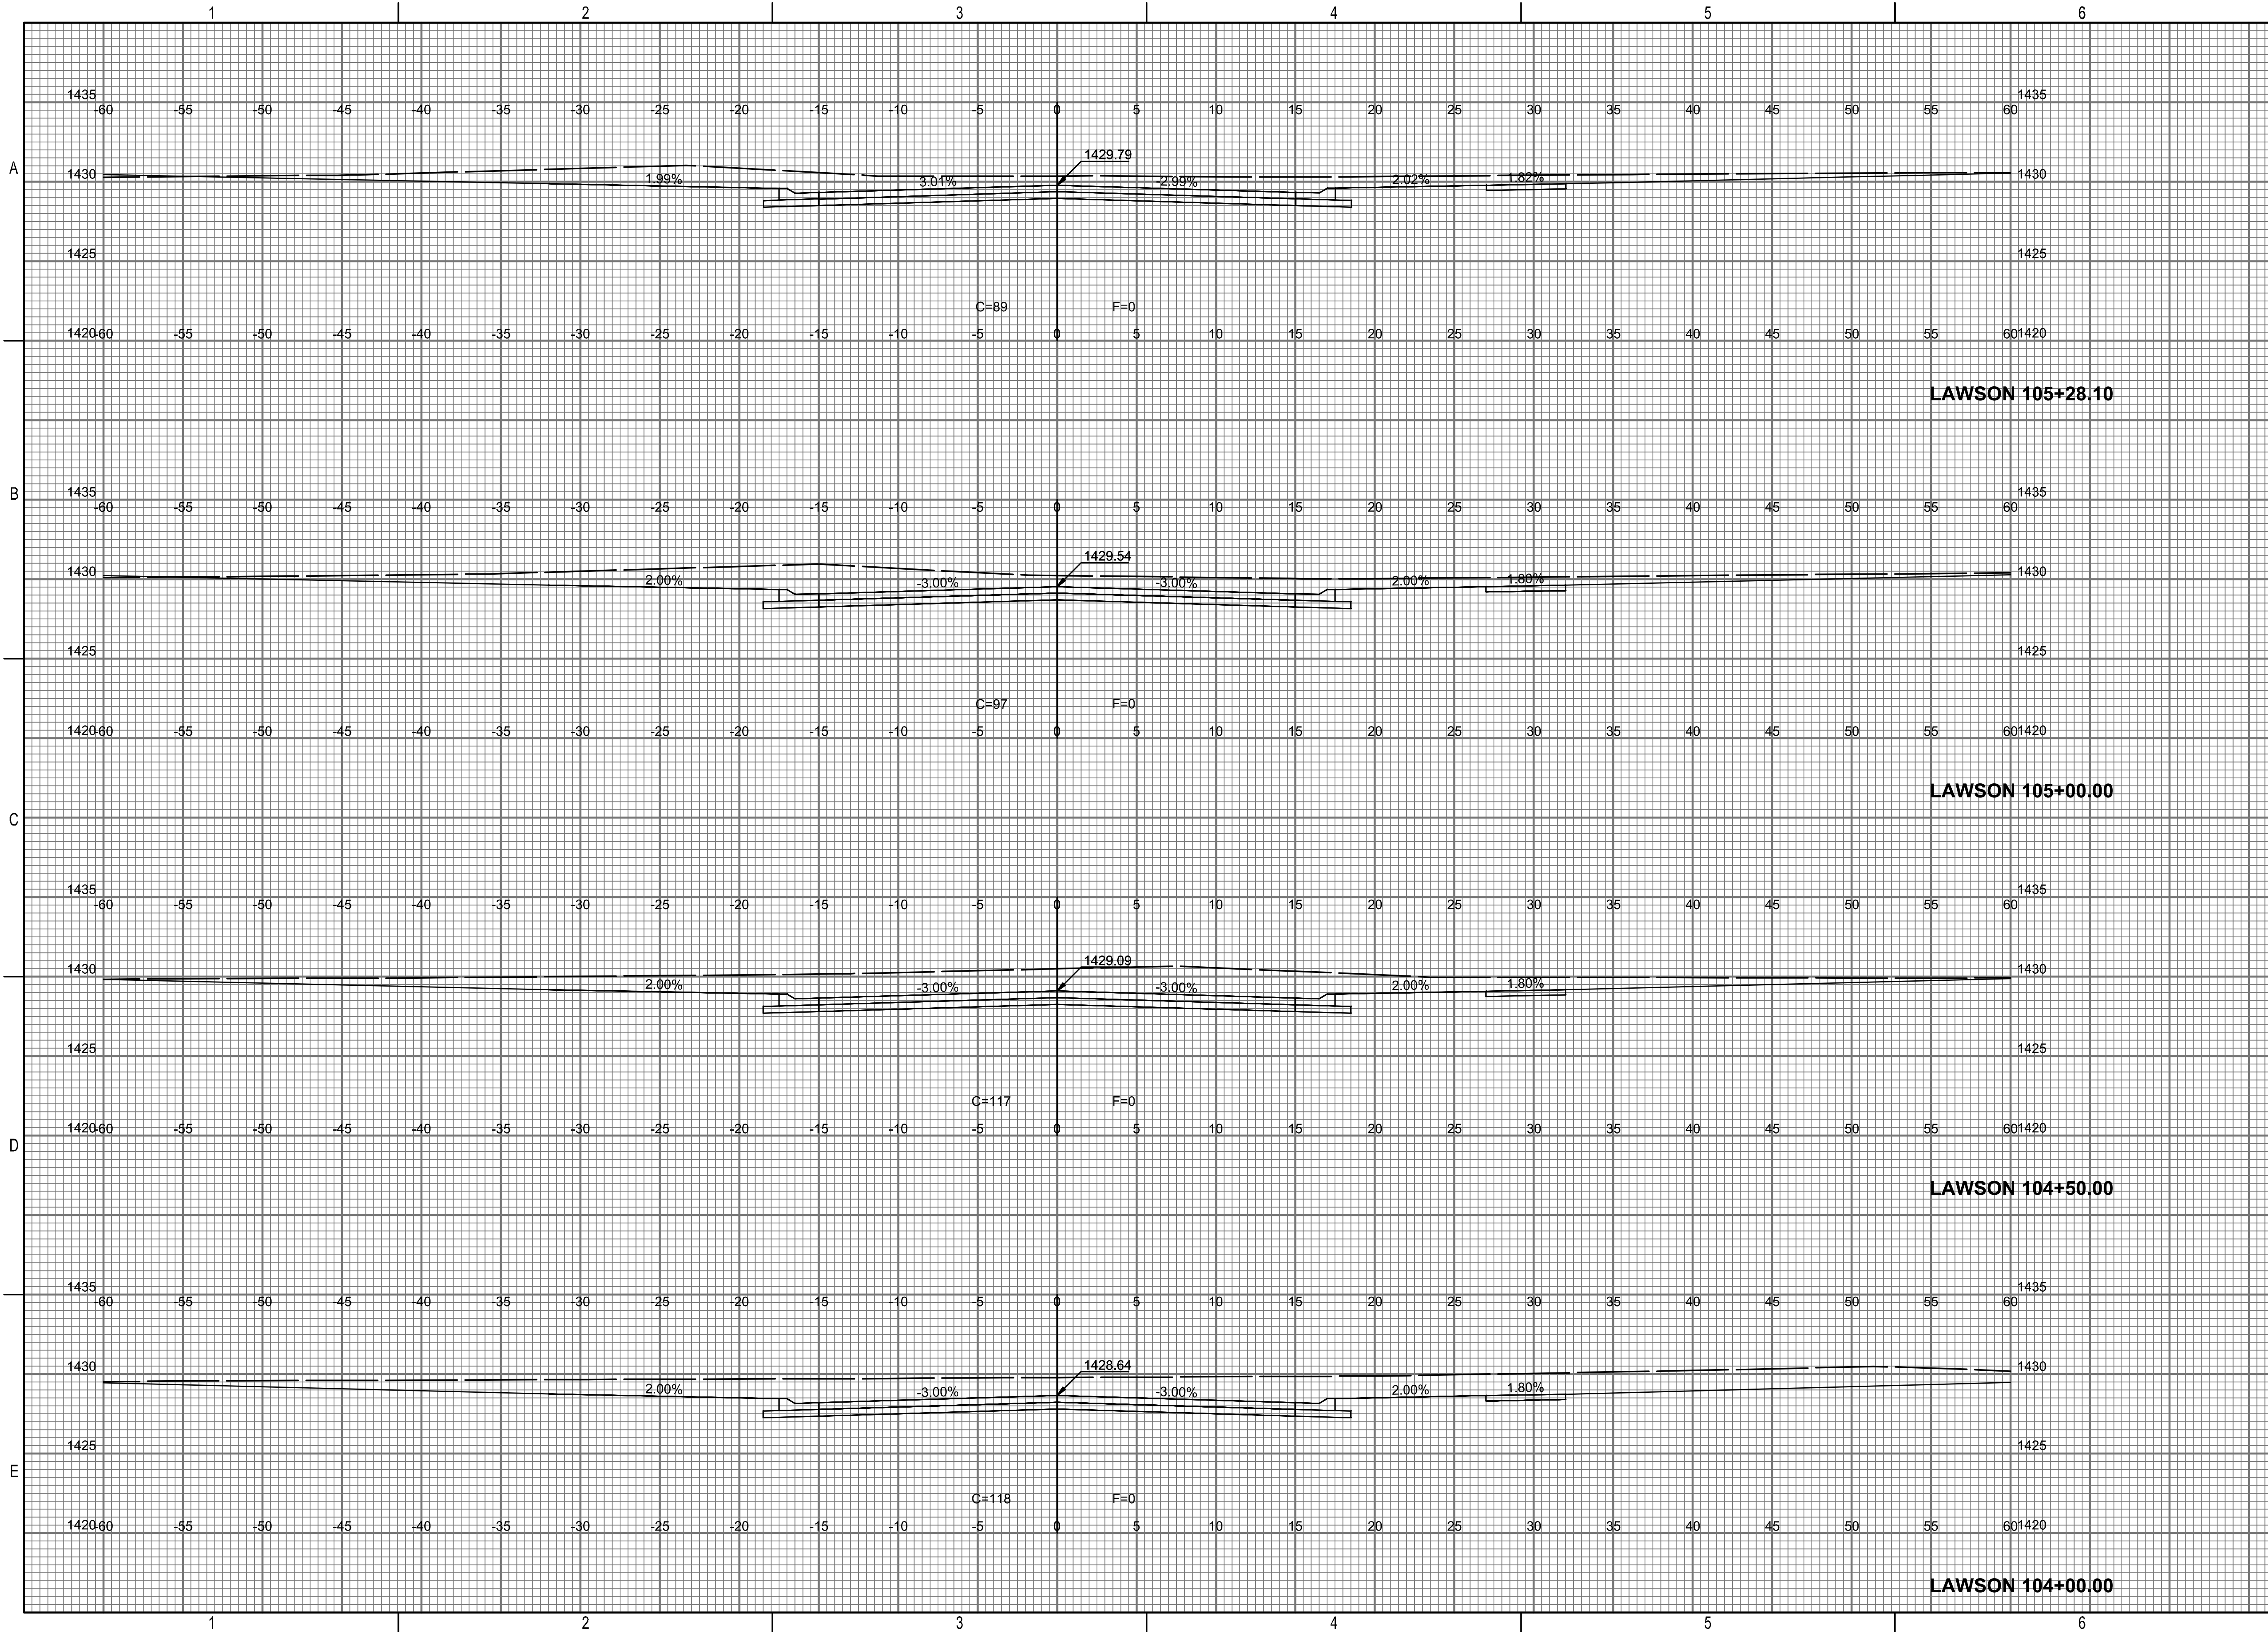

PAVING AND INCIDENTAL DRAINAGE IMPROVEMENTS  
 CYPRESS GLEN ADDITION-PHASE 1  
 PAUL GUNZELMAN CITY ENGINEER  
 CITY OF WICHITA PROJECT NO. 472-2023-085915

Issue:	

JOB NO.	210975-004
DATE	OCTOBER 2023
PM	RJS
DESIGNED BY	KMS
DRAWN BY	BJS
CHECKED BY	TPA

CROSS SECTIONS-LAWSON