


SAVED 1/9/2024 4:17:06 PM BY BILL_SEXSON
 PLOTTED 1/9/2024 4:31:46 PM BY BILL_SEXSON
 U:\WICHITA-CIVIL\2021\210975\001\PEC\DRAWINGS\65-210975-004-CX618 CROSS SECTIONS-KASHMIR.DWG

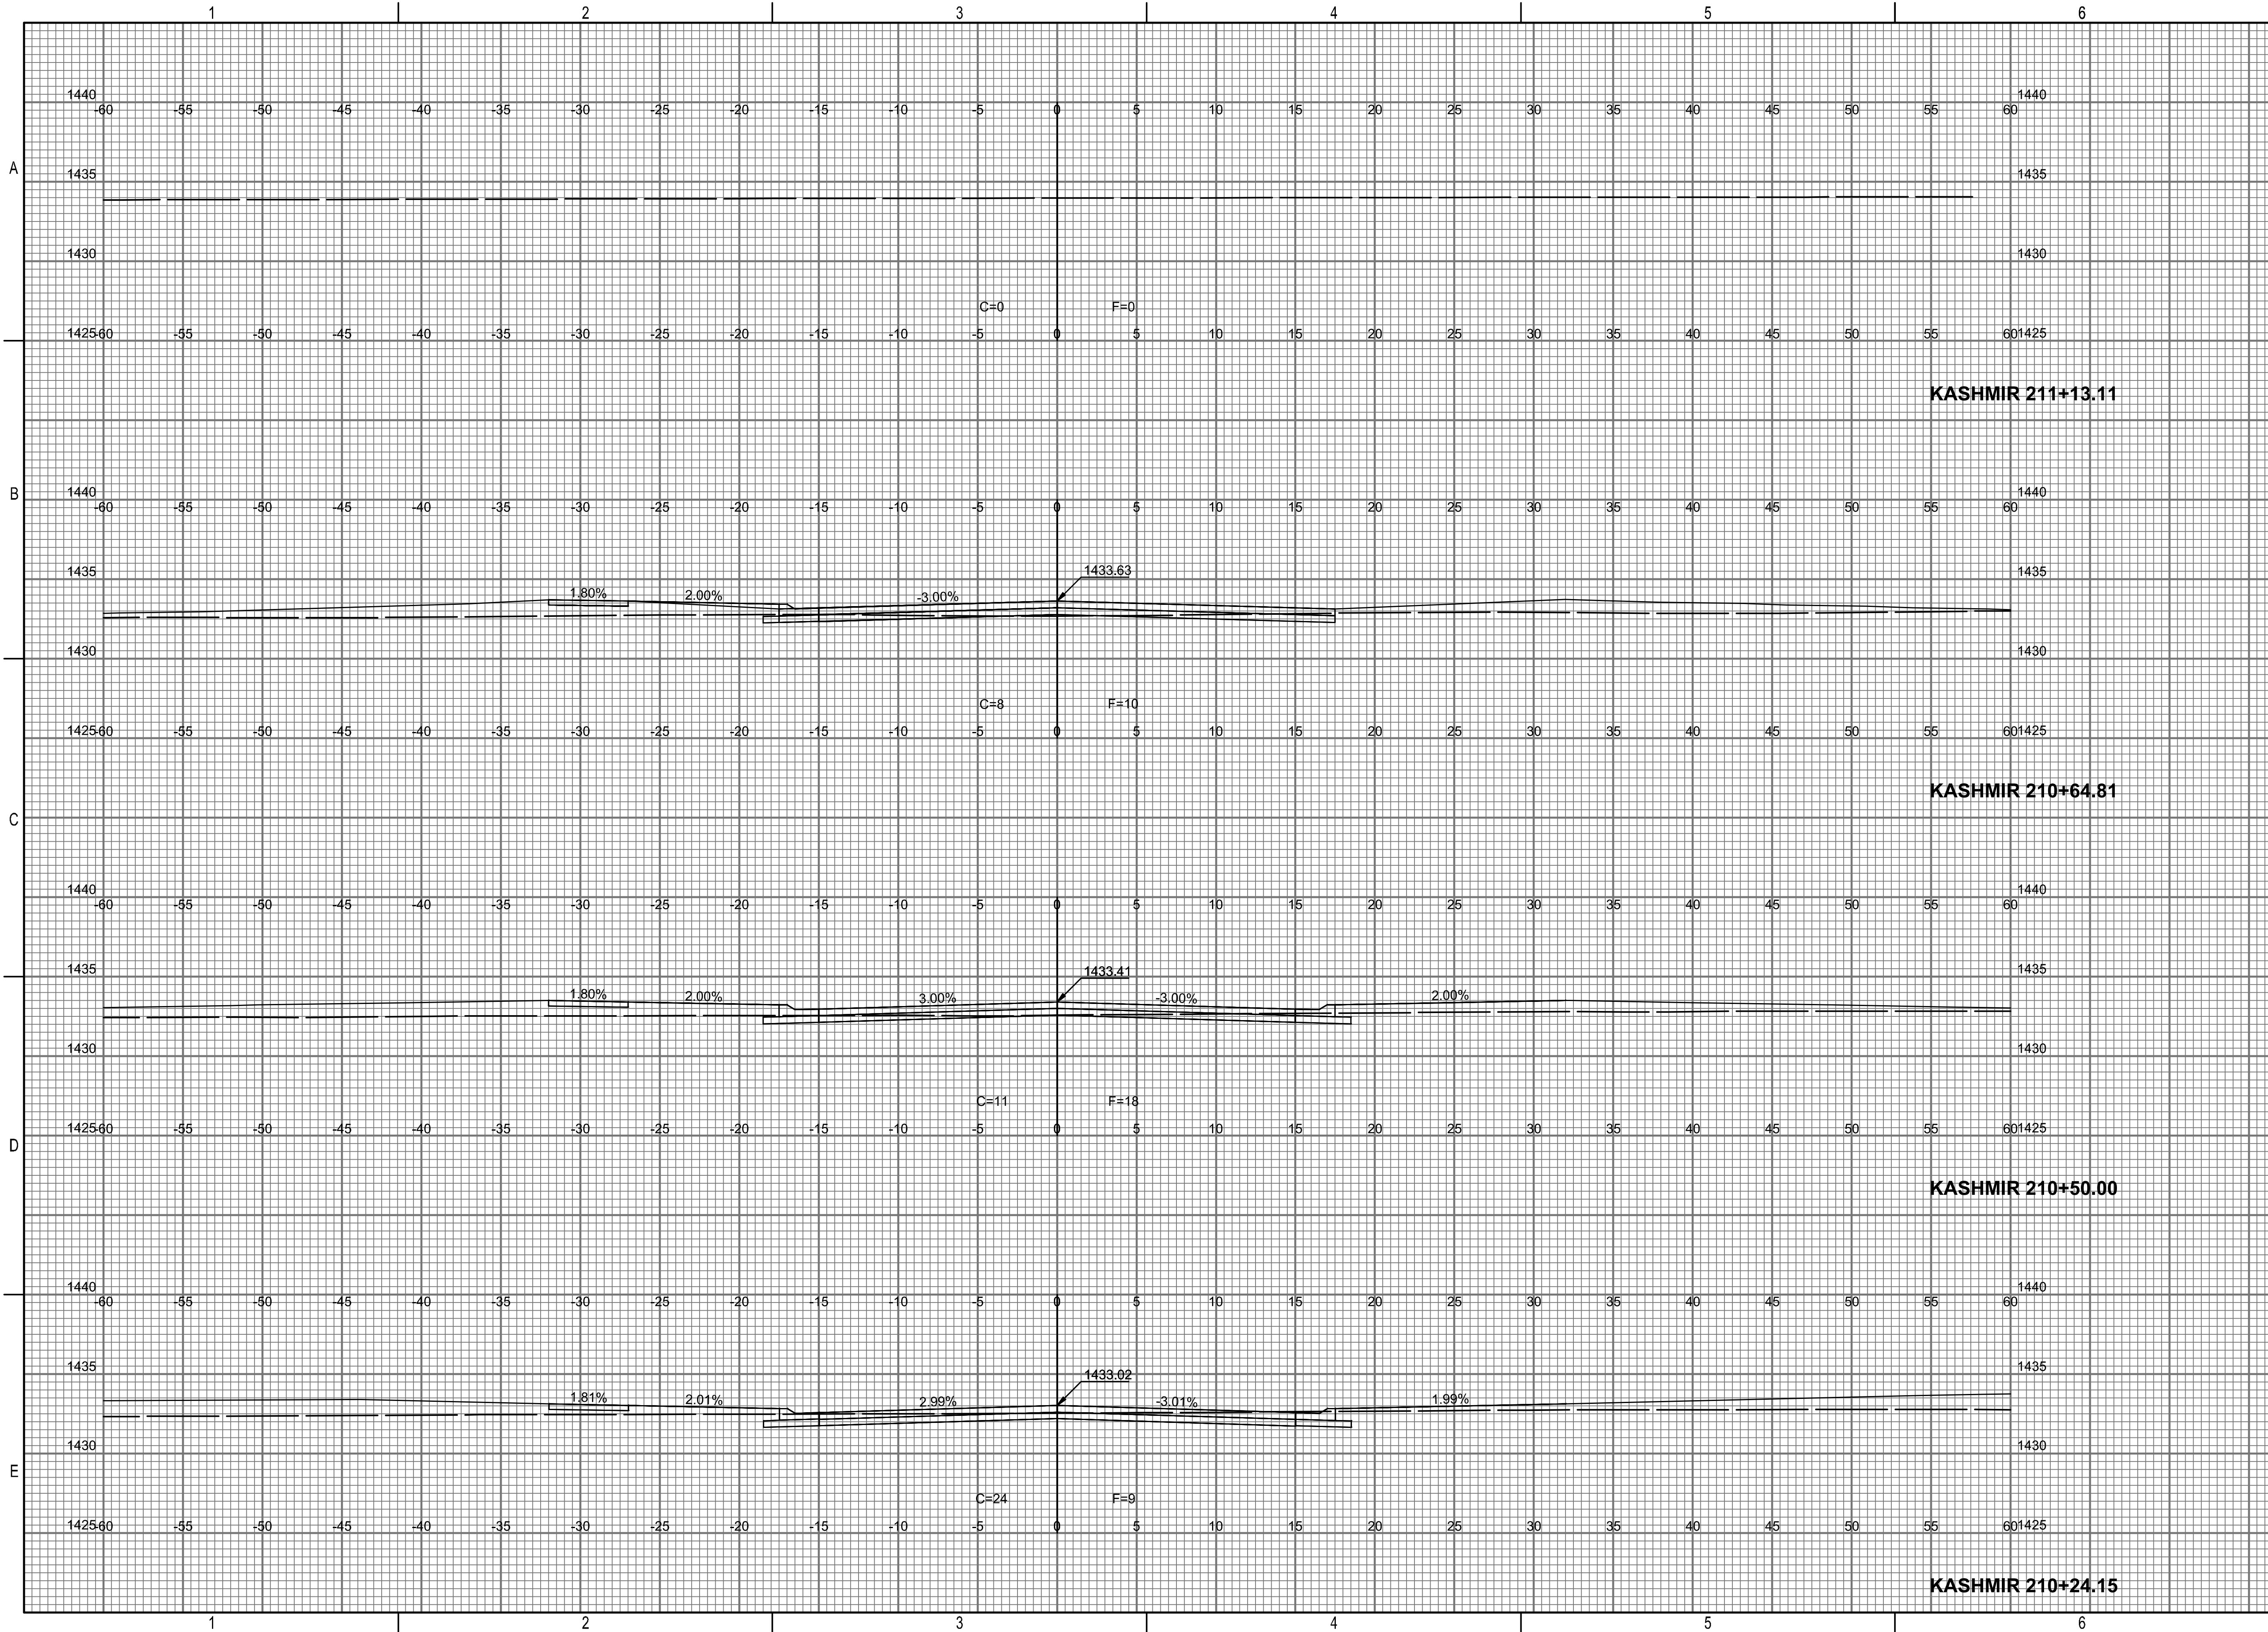

PAVING AND INCIDENTAL DRAINAGE IMPROVEMENTS
 CYPRESS GLEN ADDITION-PHASE 1
 PAUL GUNZELMAN CITY ENGINEER
 CITY OF WICHITA PROJECT NO. 472-2023-085915

| | |
|--------|--|
| Issue: | |
| | |
| | |
| | |

| | |
|-------------|--------------|
| JOB NO. | 210975-004 |
| DATE | OCTOBER 2023 |
| PM | RJS |
| DESIGNED BY | KMS |
| DRAWN BY | BJS |
| CHECKED BY | TPA |

CROSS SECTIONS-KASHMIR