


DSNR: BOB OPER: BUS SCALE: 1"=50.0
C:\2004\04465\000\X-SEC 01-14-2005 08:31:08 am

NOTE BOOK	TEMPLATE
NO.	AREAS CHECKED

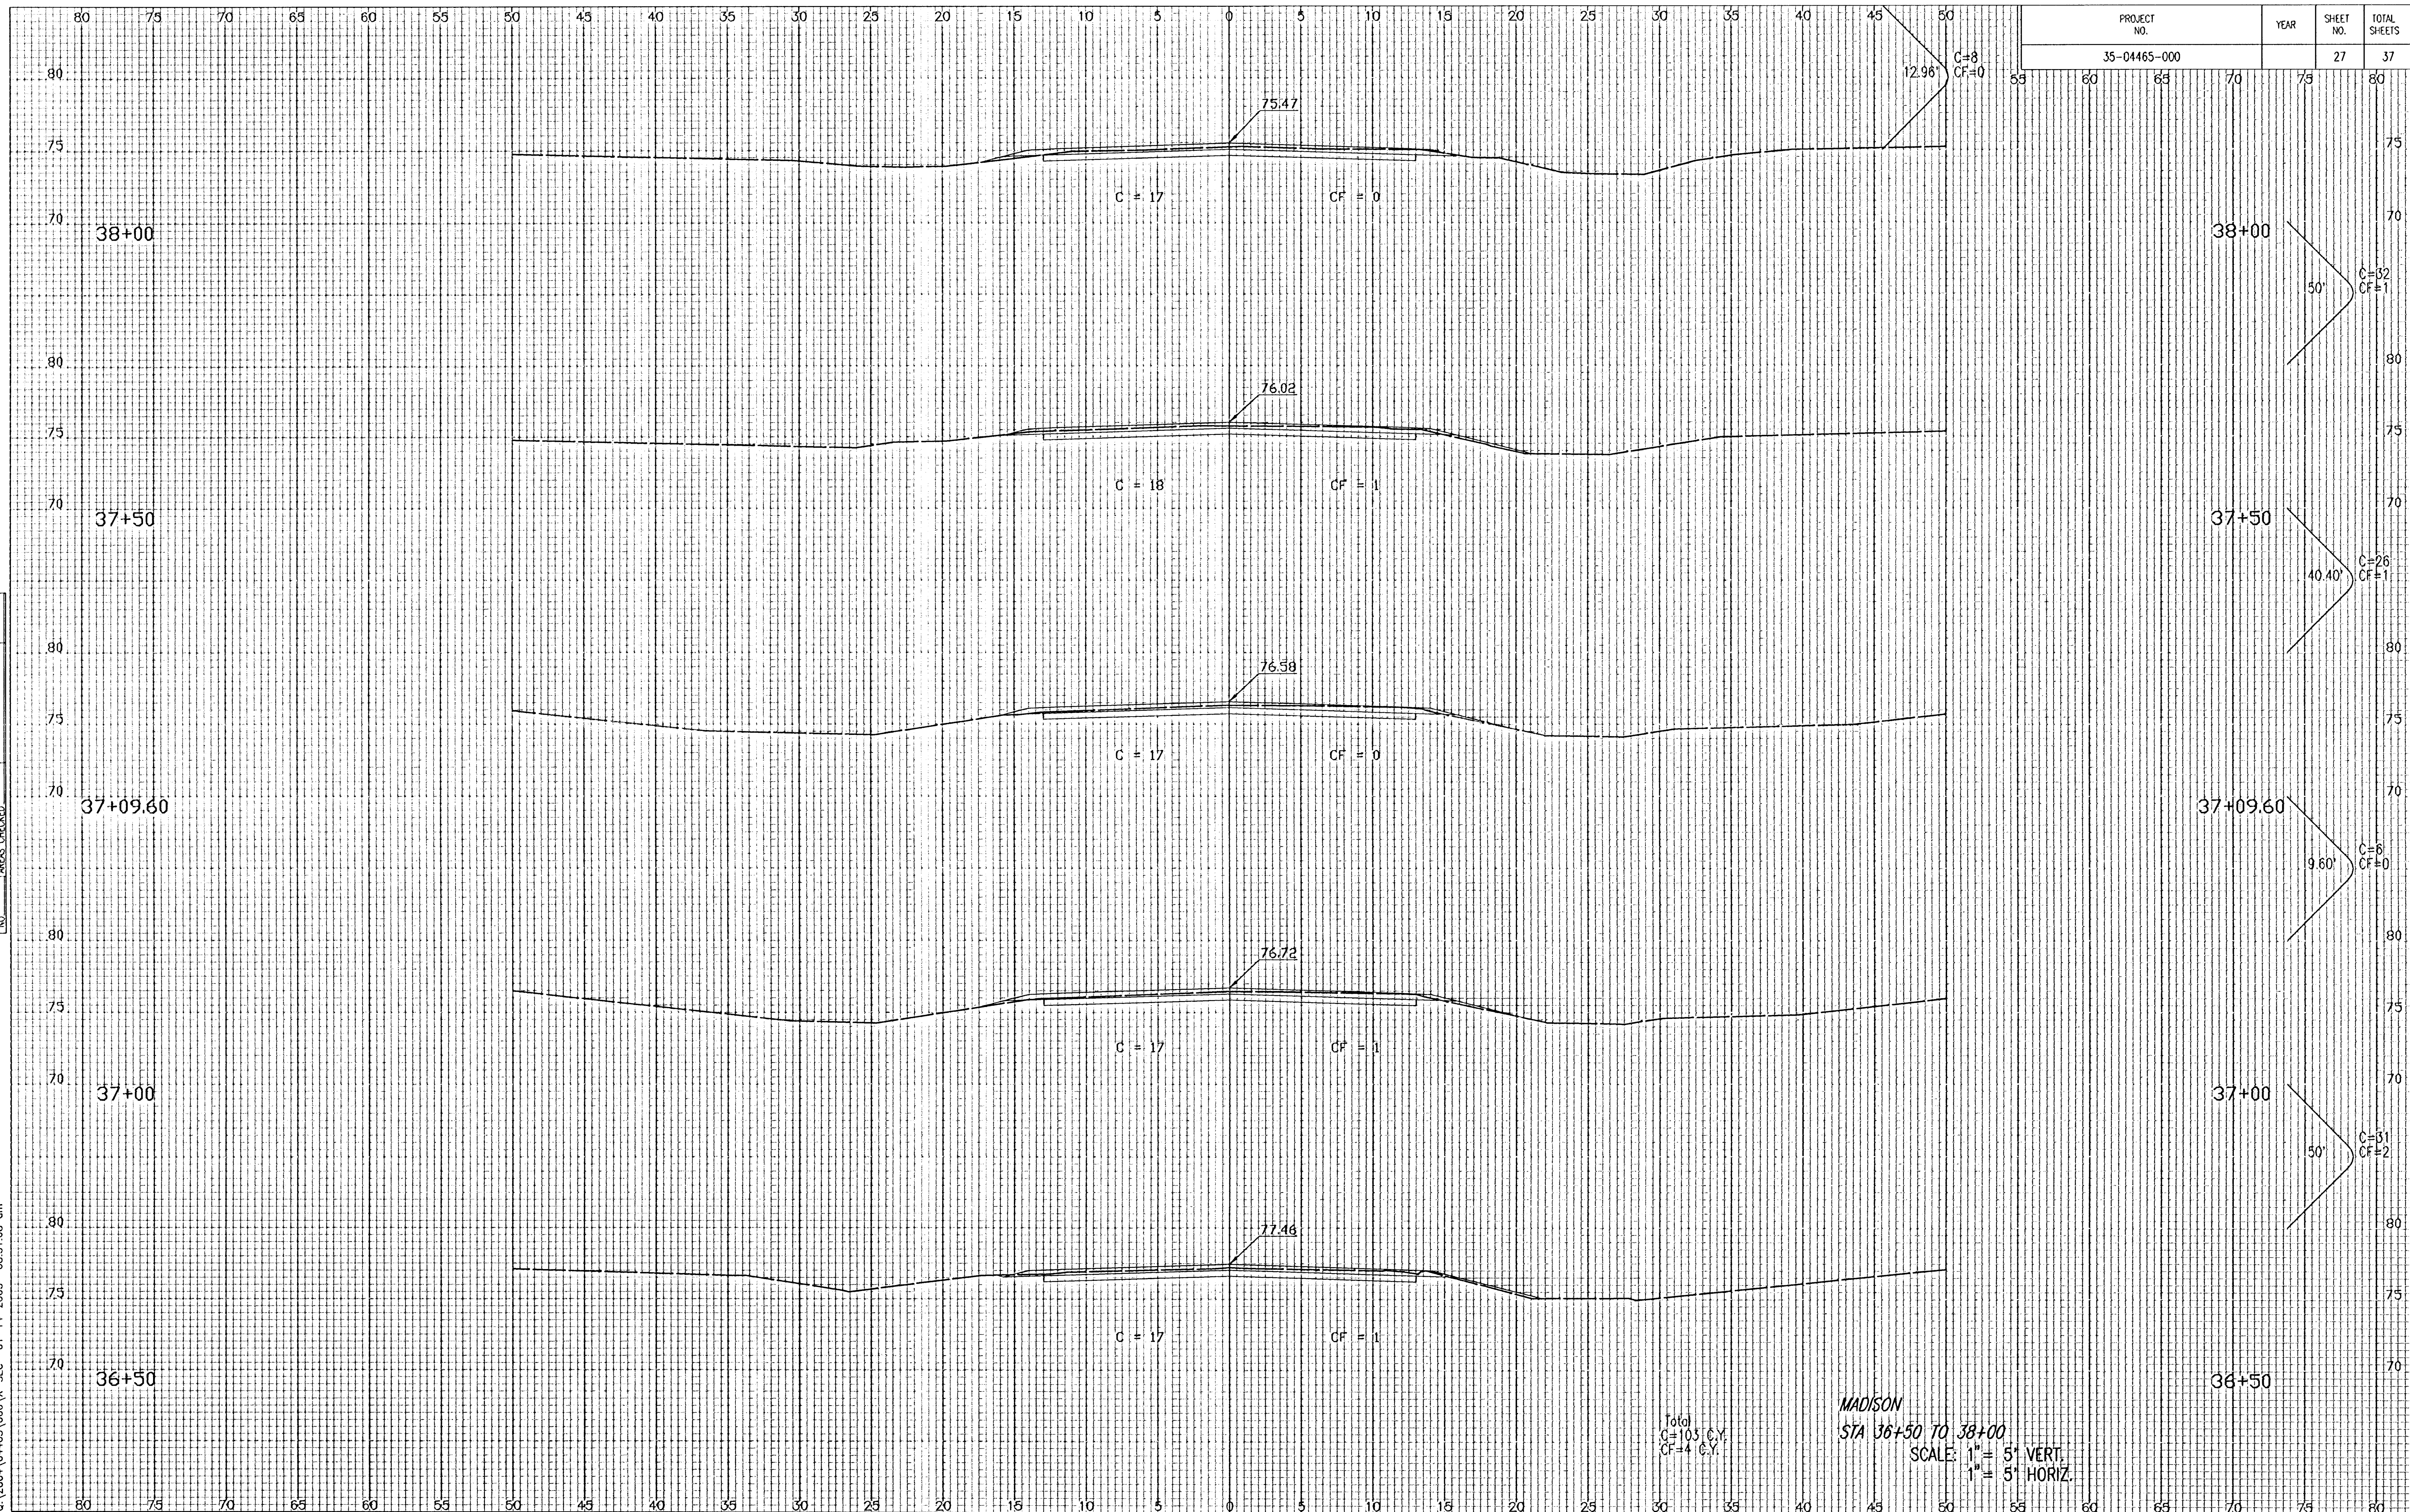

Total
C=103 C.Y.
CF=44 C.Y.

MADISON

STA 36+50 TO 38+00

SCALE: 1" = 5' VERT.
1" = 5' HORIZ.

PROJECT NO.	YEAR	SHEET NO.	TOTAL SHEETS
35-04465-000		27	37