




© 2023 GARVER, LLC
 THIS DOCUMENT, ALONG WITH THE IDEAS AND DESIGNS CONVEYED HEREIN, SHALL BE CONSIDERED INSTRUMENTS OF PROFESSIONAL SERVICE AND ARE PROPERTY OF GARVER, LLC. ANY USE, REPRODUCTION, OR DISTRIBUTION OF THIS DOCUMENT, ALONG WITH THE IDEAS AND DESIGN CONTAINED HEREIN, IS PROHIBITED UNLESS AUTHORIZED IN WRITING BY GARVER, LLC OR EXPLICITLY ALLOWED IN THE GOVERNING PROFESSIONAL SERVICES AGREEMENT FOR THIS WORK.

1995 Midfield Road
 Wichita, KS 67209
 (316) 264-8008

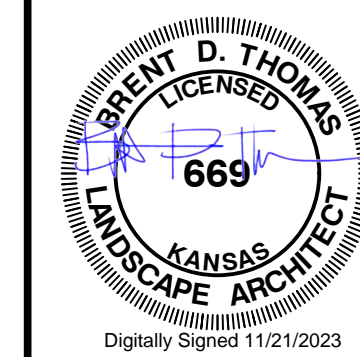

Digitally Signed 11/21/2023

REV.	DATE	DESCRIPTION	BY

CITY OF WICHITA
 DEPT. OF PARK & RECREATION
 WICHITA, KANSAS

EDGEMOOR PARK
 PLAZA REPAIRS

SITE LANDSCAPE
 PLAN

JOB NO.: 22F00030
 DATE: NOV 2023
 DESIGNED BY: BDT
 DRAWN BY: BIG

BAR IS ONE INCH ON ORIGINAL DRAWING
 0 1" IF NOT ONE INCH ON THIS SHEET, ADJUST SCALES ACCORDINGLY.

DRAWING NUMBER
L-101

SHEET NUMBER

PLANT SCHEDULE

TREES	QTY	BOTANICAL NAME	COMMON NAME	CONT	CAL
AS	1	Acer Saccharum 'Caddo'	Caddo Maple	B&B	2-1/2"
GD	2	Gymnocladus dioica 'Espresso'	Kentucky Coffeetree	B&B	2-1/2"
MS	4	Malus x 'Spring Snow'	Spring Snow Crabapple	B&B	1-1/2"
ZM	4	Zelkova serrata 'Musashino'	Musashino Japanese Zelkova	B&B	2-1/2"


BUTTERFLY RAIN GARDEN	QTY	BOTANICAL NAME	COMMON NAME	SIZE	SPACING
AI	31	Asclepias incarnata	Swamp Milkweed	1 GAL	24" o.c.
BC	66	Bouteloua curtipendula	Side Oats Grama	1 GAL	12" o.c.
CL	32	Coreopsis lanceolata	Lanceleaf Tickseed	1 GAL	12" o.c.
JE	36	Juncus effusus	Soft Rush	1 GAL	24" o.c.
LG	27	Liatris pycnostachya	Gayfeather	1 GAL	24" o.c.
PA	70	Parthenium integrifolium	Wild Quinine	1 GAL	12" o.c.
RH	26	Rudbeckia hirta	Black-eyed Susan	1 GAL	24" o.c.
SN	21	Symphotrichum novae-angliae	New England Aster	1 GAL	24" o.c.

GROUNDPLANE SHRUBS	QTY	BOTANICAL NAME	COMMON NAME	SIZE	SPACING
AO	65	Acorus gramineus 'Ogon'	Golden Variegated Sweetflag	3 GAL.	12" o.c.
DN	8	Deutzia gracilis 'Nikko'	Nikko Deutzia	3 GAL.	48" o.c.
ES	78	Eragrostis spectabilis	Purple Lovegrass	3 GAL.	12" o.c.
SS	41	Symphoricarpos x chenaultii 'Blade of Sun'	Blade of Sun Coralberry	3 GAL.	18" o.c.
TD	18	Thuja occidentalis 'Danica'	Danica Arborvitae	3 GAL.	18" o.c.
WE	30	Weigela florida 'Elvera'	Midnight Wine® Weigela	3 GAL.	24" o.c.


GROUND COVERS	CODE	QTY	BOTANICAL NAME	COMMON NAME	CONT
	CD	9,674 sf	Cynodon dactylon	Bermudagrass	SOD

REFERENCE NOTES SCHEDULE

SYMBOL	DESCRIPTION	QTY
	FLAGSTONE PAVING IN PLANTING BED. REFER TO LANDSCAPE DETAILS.	184 sf
	RAIN GARDEN. REFER TO CIVIL DETAILS.	1,204 sf
	STEEL LANDSCAPE EDGING AT RAIN GARDEN PERIMETER. REFER TO LANDSCAPE DETAILS.	351 lf
	MULCHED PLANTING BED	2,651 sf

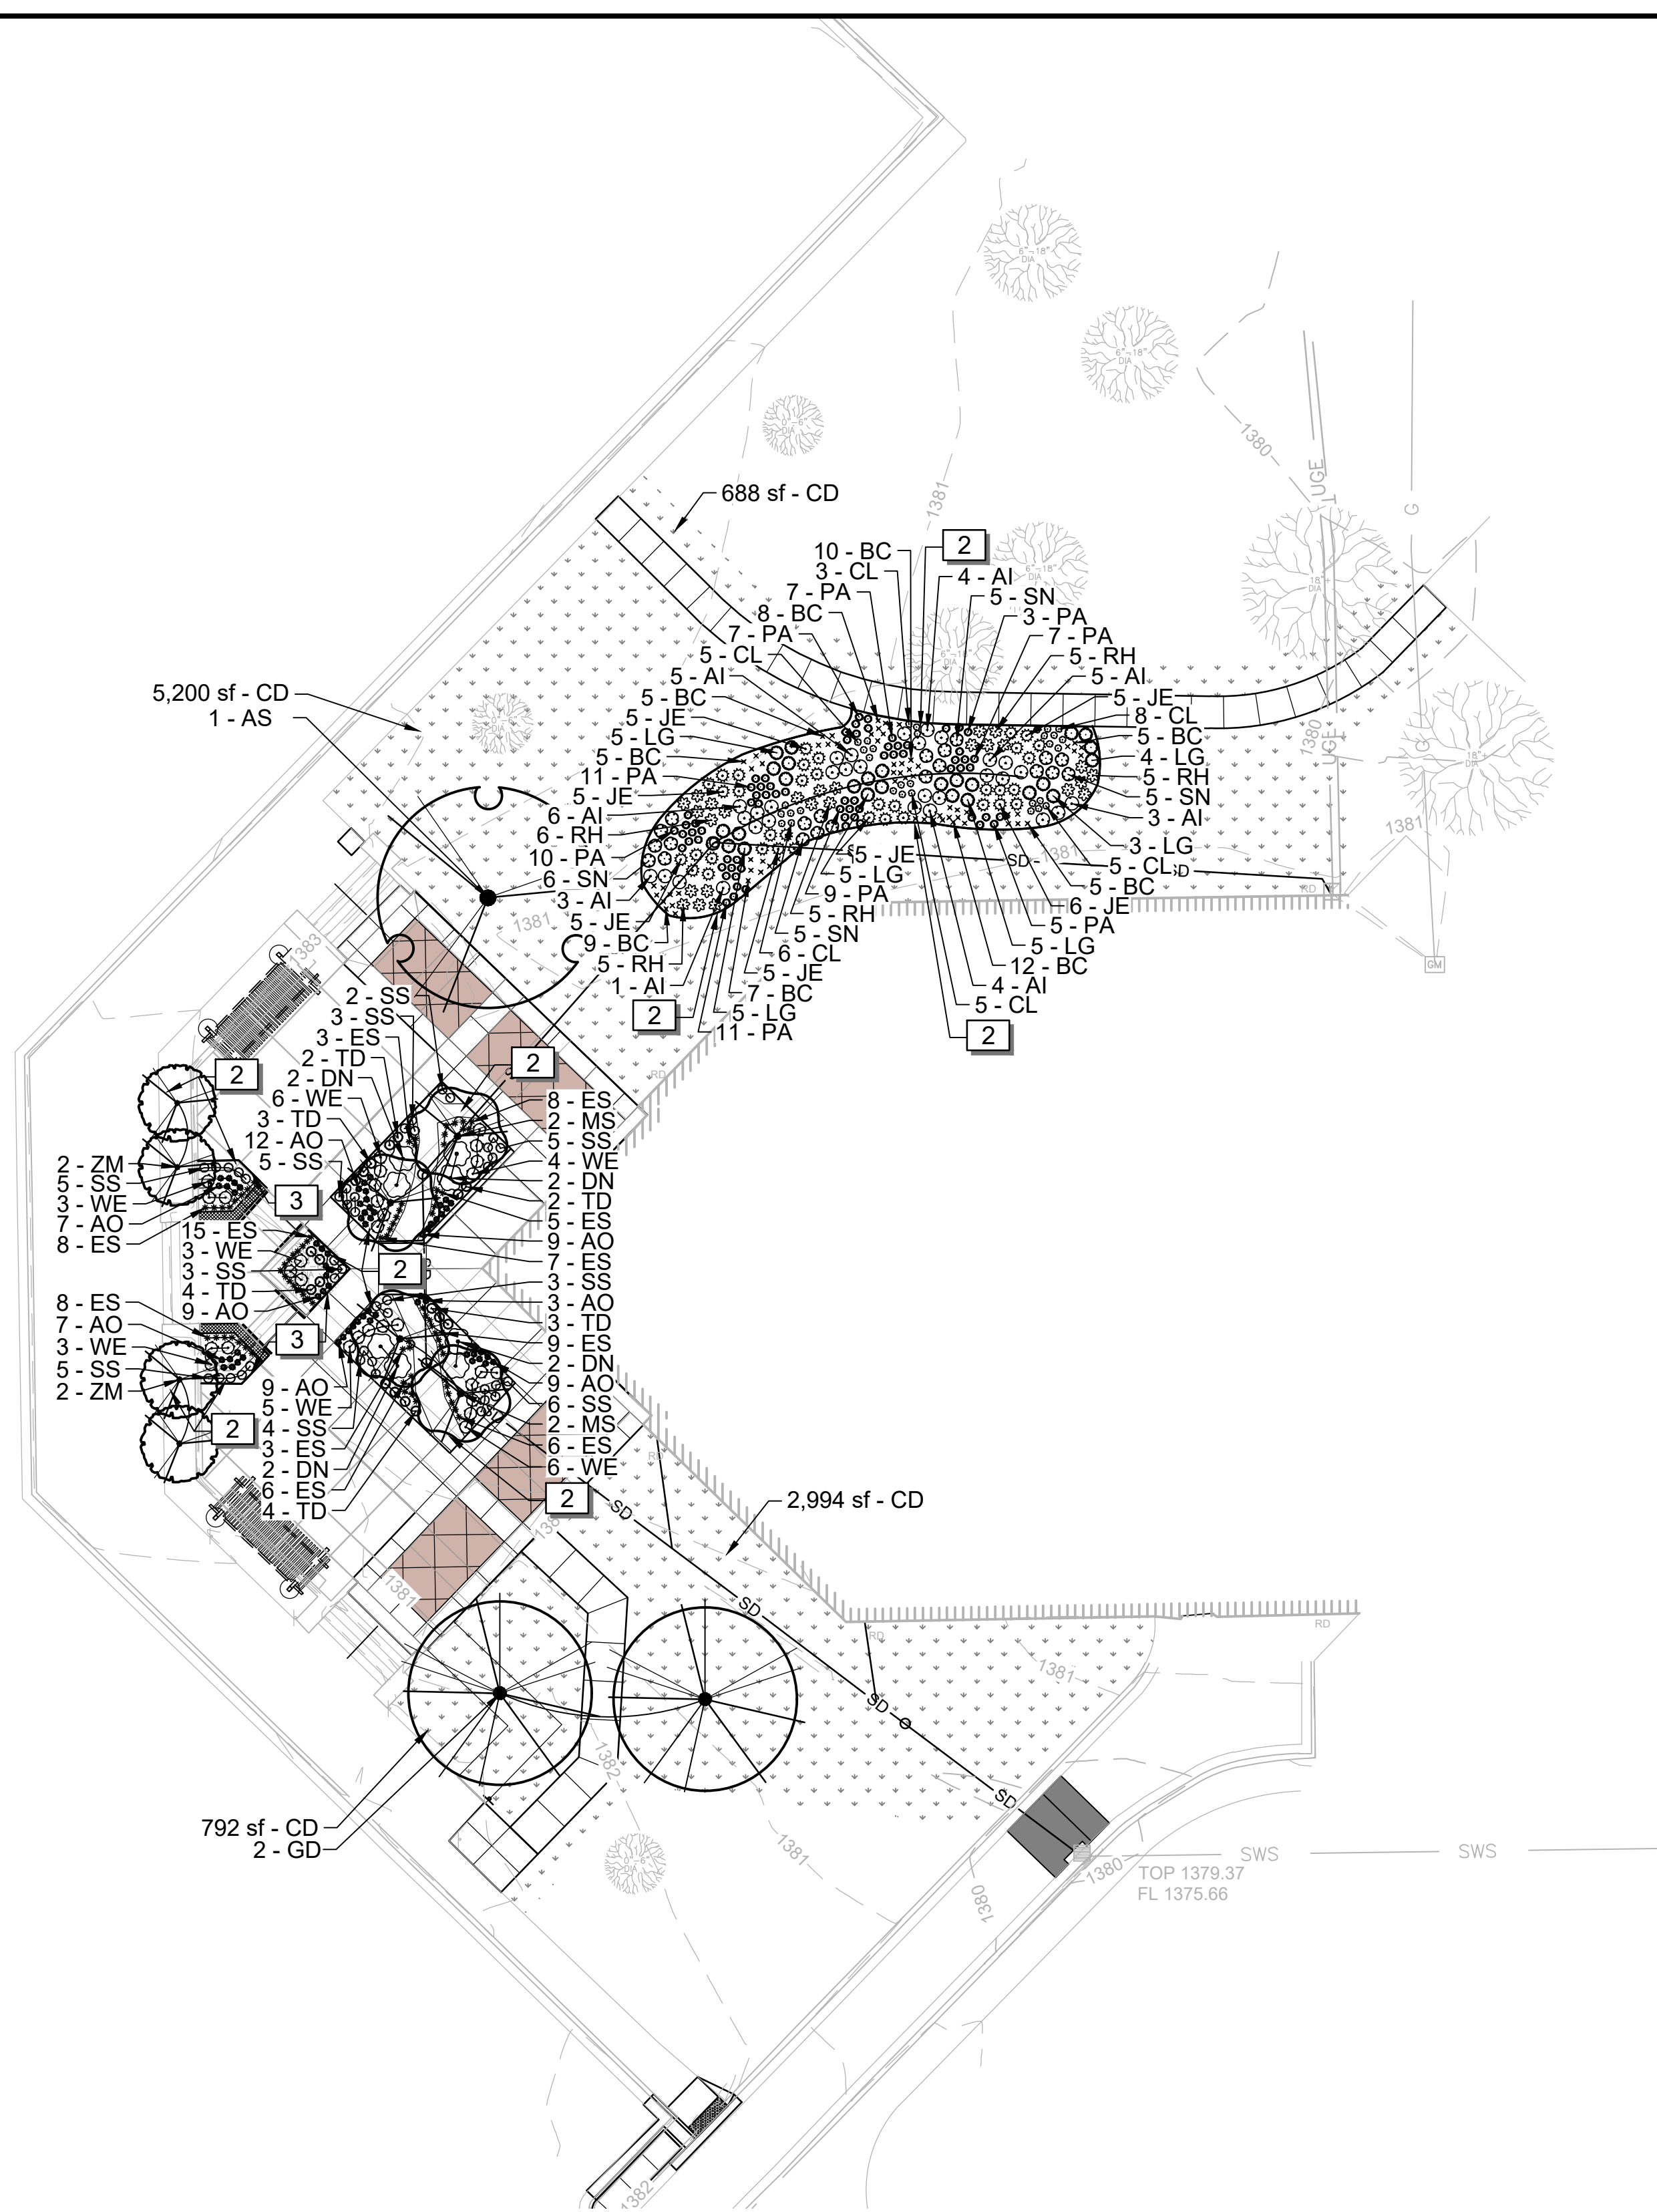

A LANDSCAPE PLAN
 SCALE: 1" = 20'

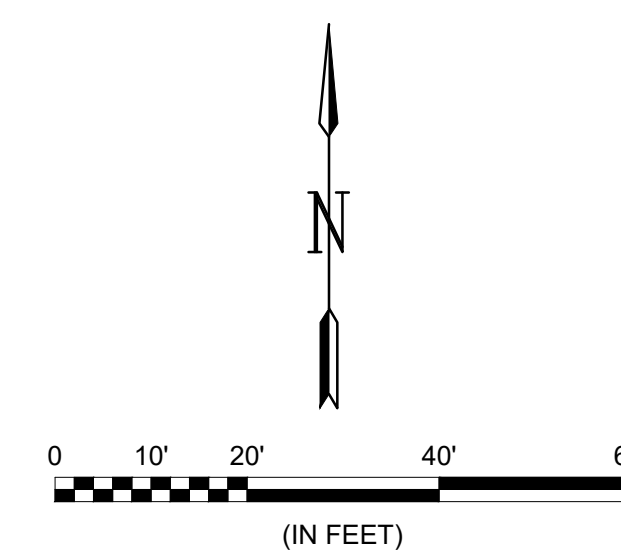

File: L:\2023\23F00030 - Edgemoor Park Plaza Repairs\Drawings\EDGPK-L-101.dwg Last Save: 10/18/2023 1:07 PM Last saved by: BGDillespie
 Last plotted by: Thomas, Brent D. Plot Style: AECmono.ctb Plot Scale: 1:1 Plot Date: 11/21/2023 12:08 PM Plotter used: AutoCAD PDF (General Documentation).pc3