


PROJECT NO.	YEAR	SHEET NO.	TOTAL SHEETS
35-04465-000		32	37

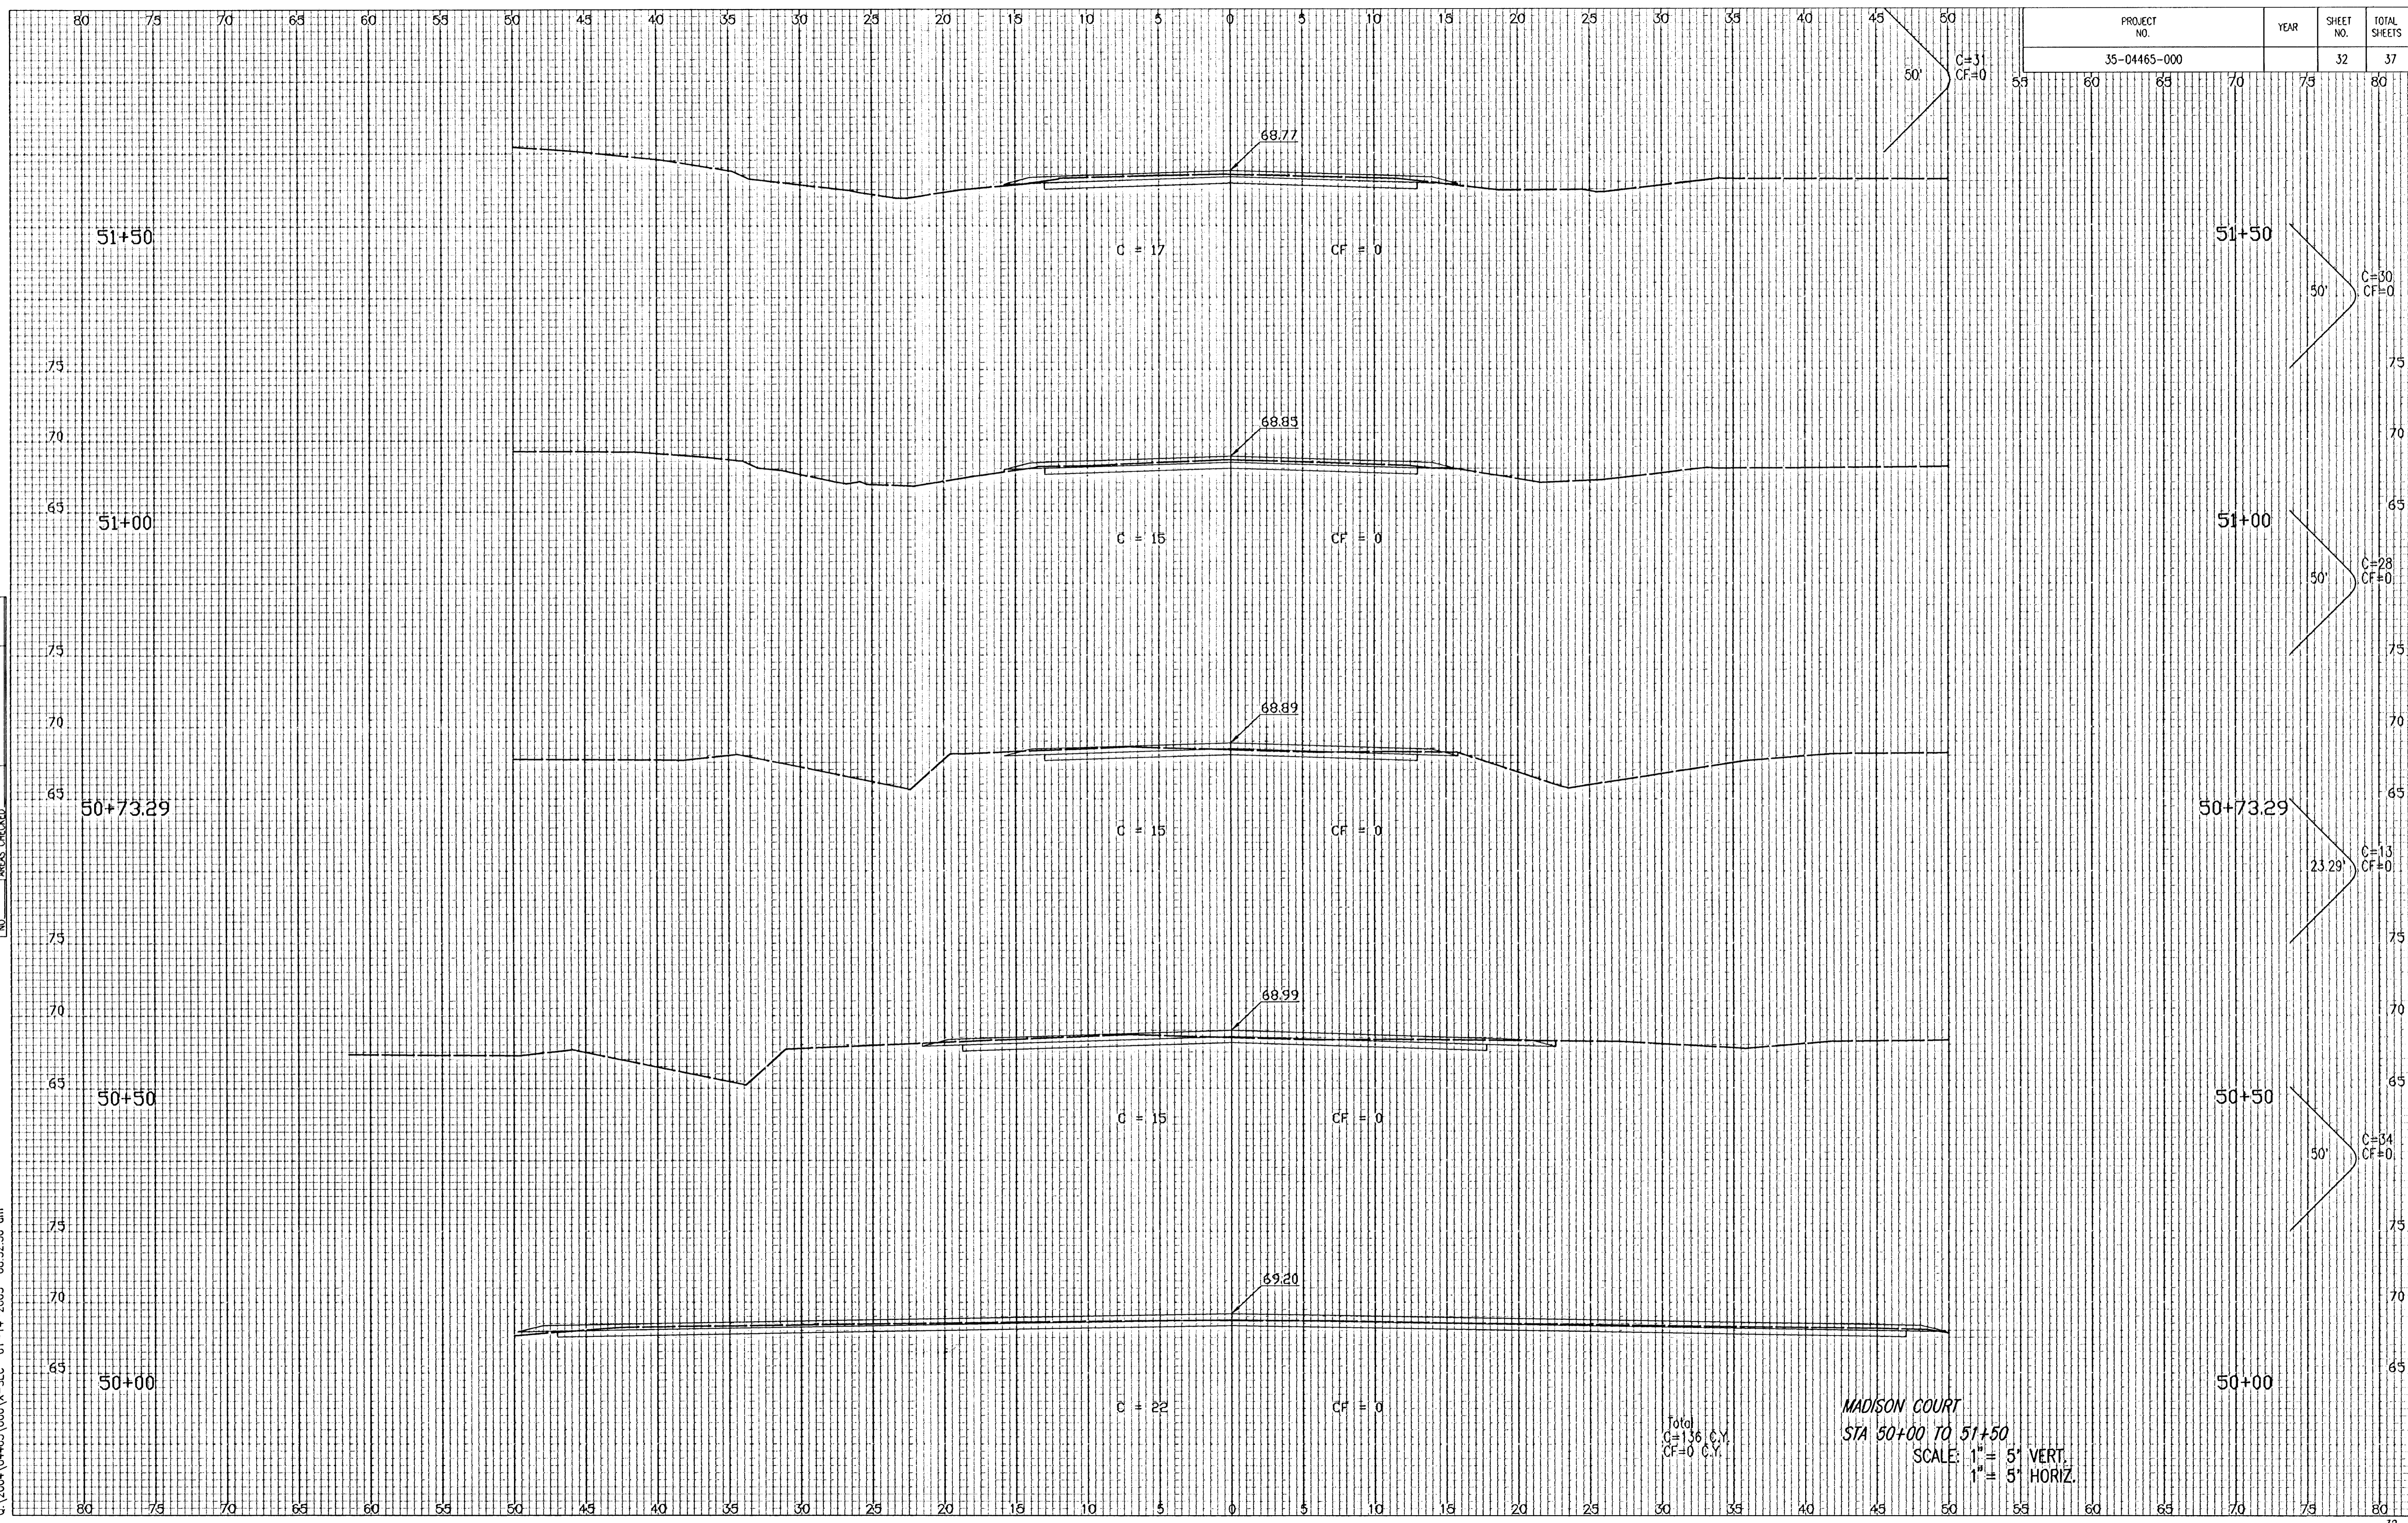

MADISON COURT
 STA 50+00 TO 51+50
 SCALE: 1" = 5' VERT.
 1" = 5' HORIZ.

NOTE BOOK	TEMPLATE	AREAS	AREAS CHECKED

DSNR: BDB OPER. BUS SCALE: 1=5.00
 C:\2004\04465\000\X-SEC 01-14-2005 08:32:50 am