



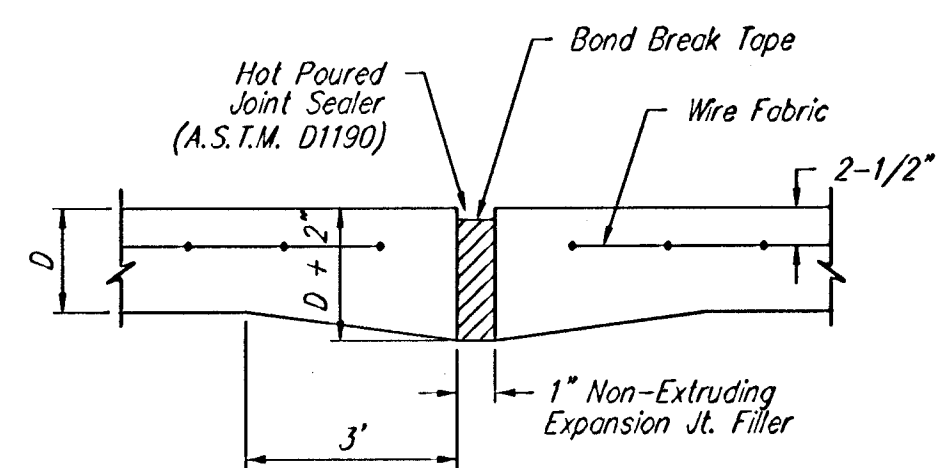


**EXPANSION JOINT**


NOTE: Extra Thickness to be Subsidiary to Price of Square Yards Pavement

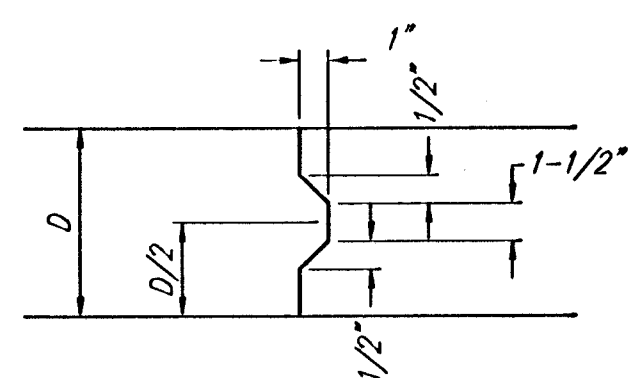


**KEYWAY DETAIL**

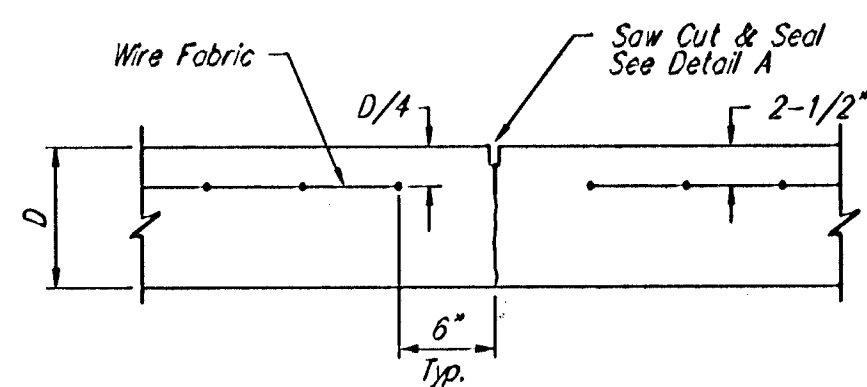


**CONTRACTION JOINT DETAIL (C.J.)**

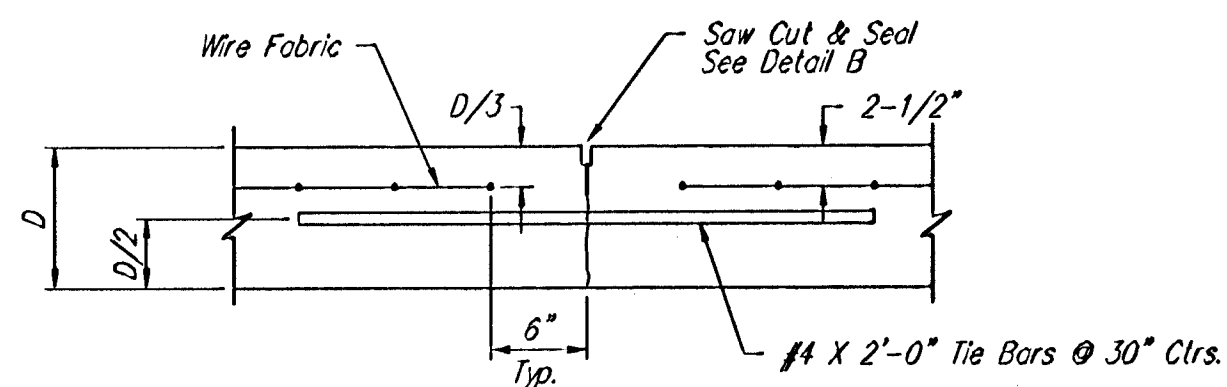


**LONGITUDINAL JOINT DETAIL (L.J.)**

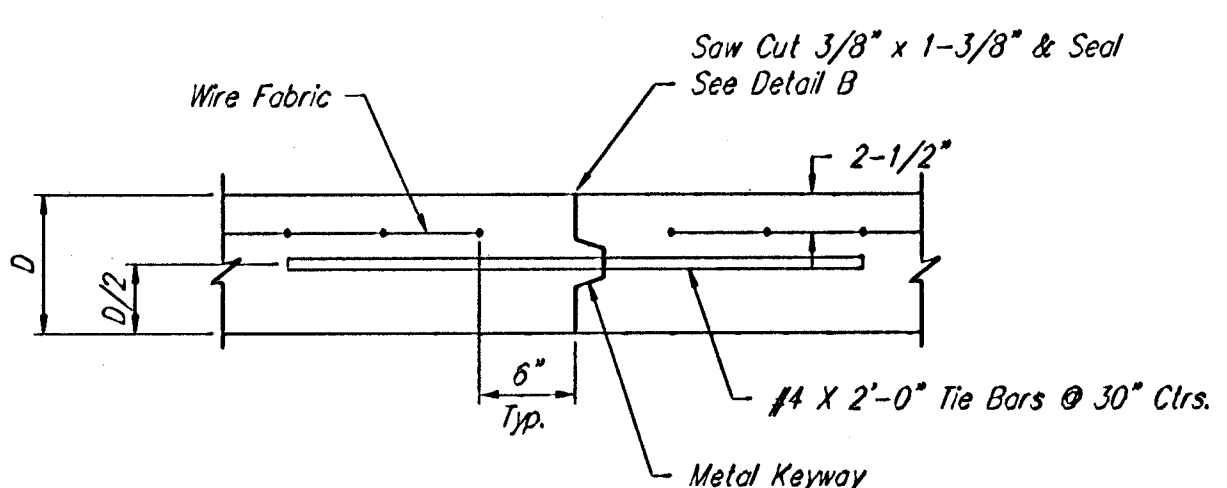


**OPTIONAL LONGITUDINAL JOINT DETAIL (L.J.) (CONSTRUCTION JOINT)**

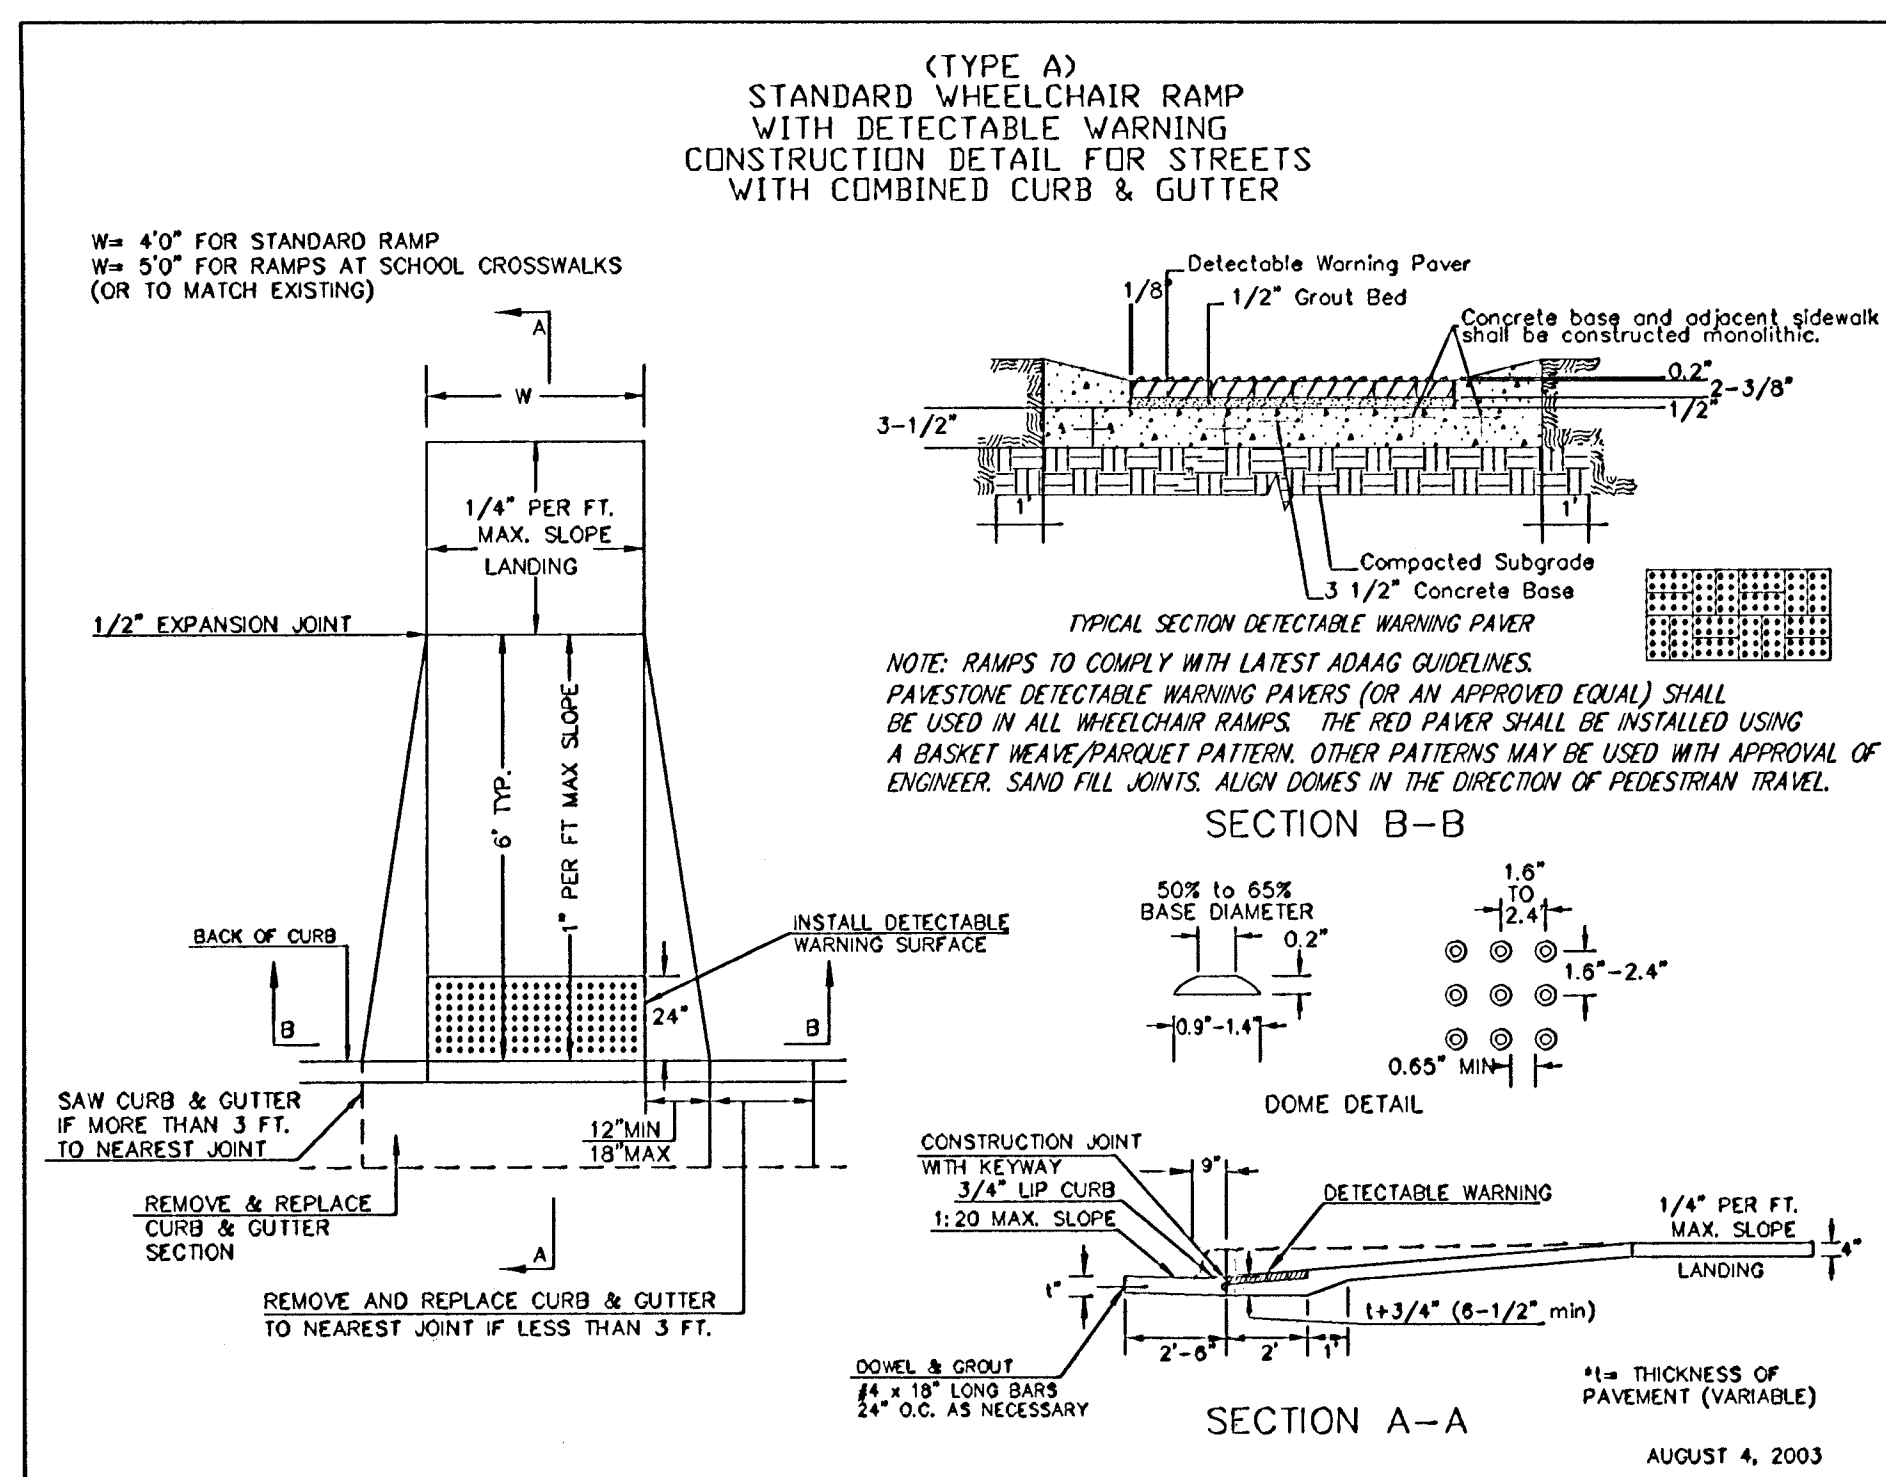


**WHEELCHAIR RAMP DETAIL**

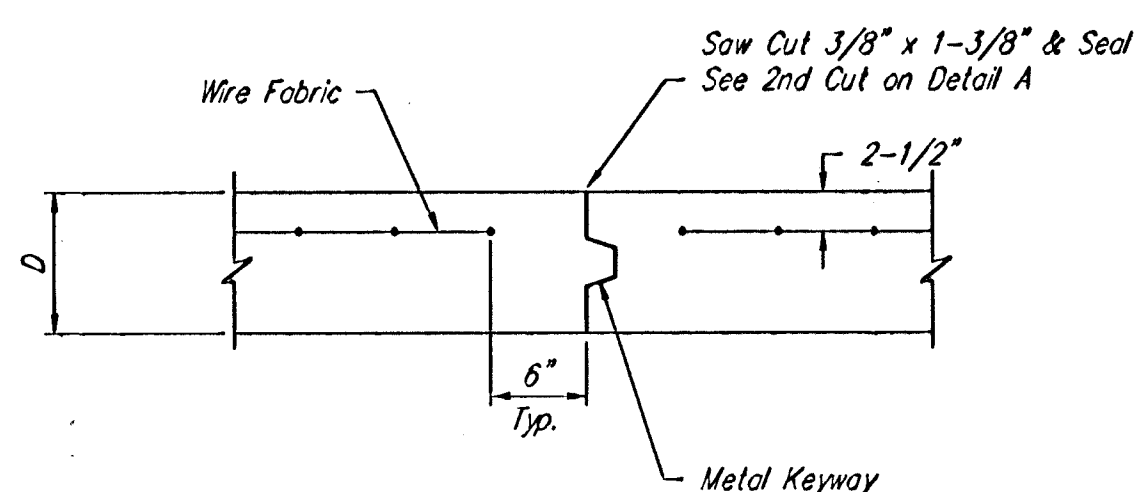


**OPTIONAL CONTRACTION JOINT (CONSTRUCTION JOINT)**

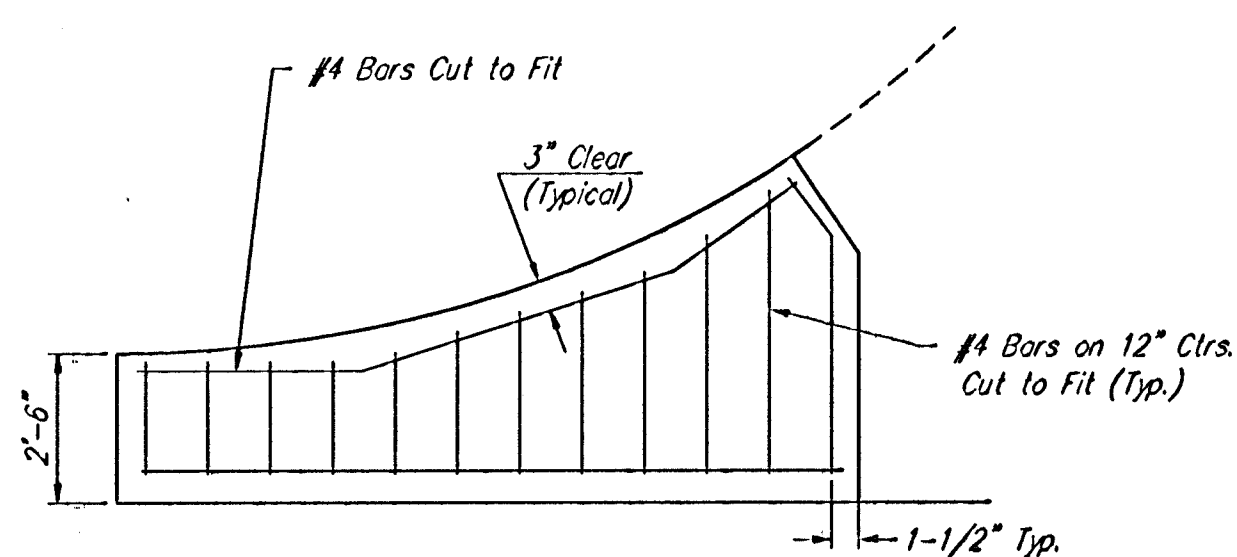


**WING REINFORCING DETAIL**

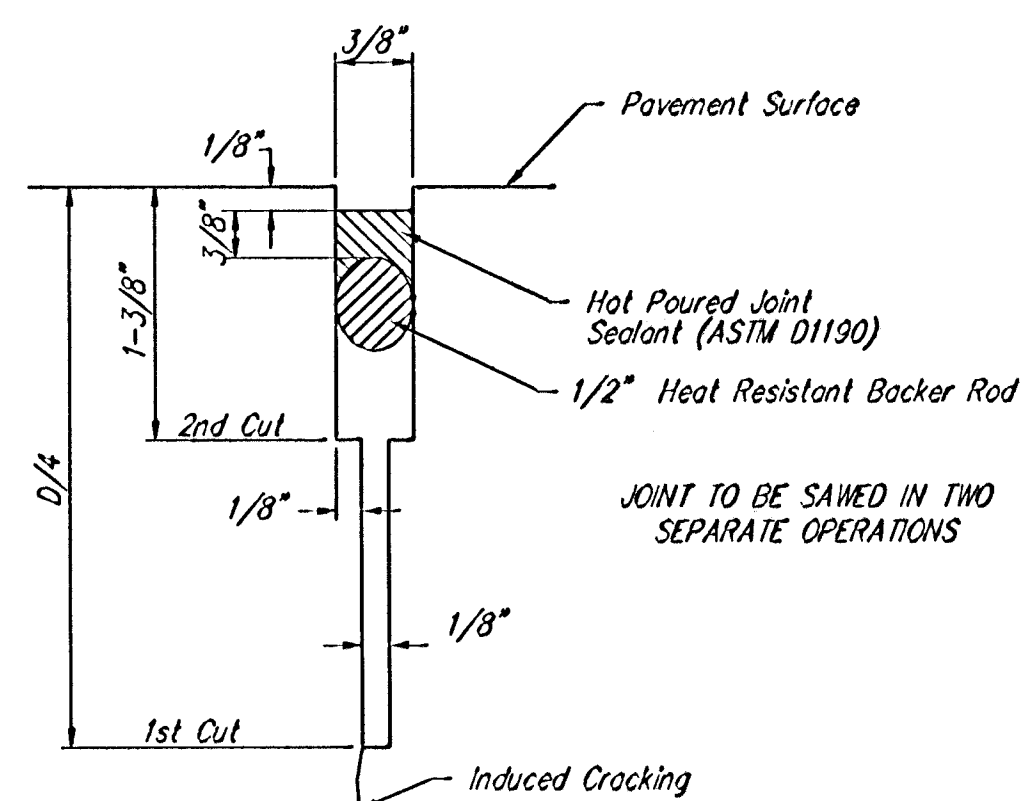

**SAW JOINT DETAIL "A"**

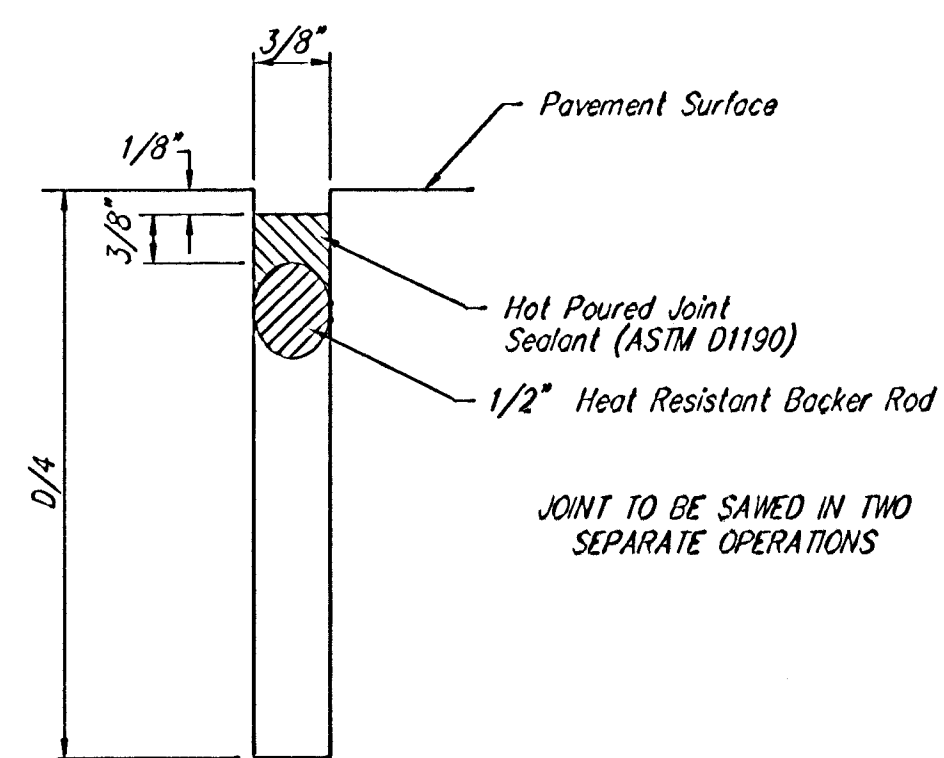

**SAW JOINT DETAIL "B"**

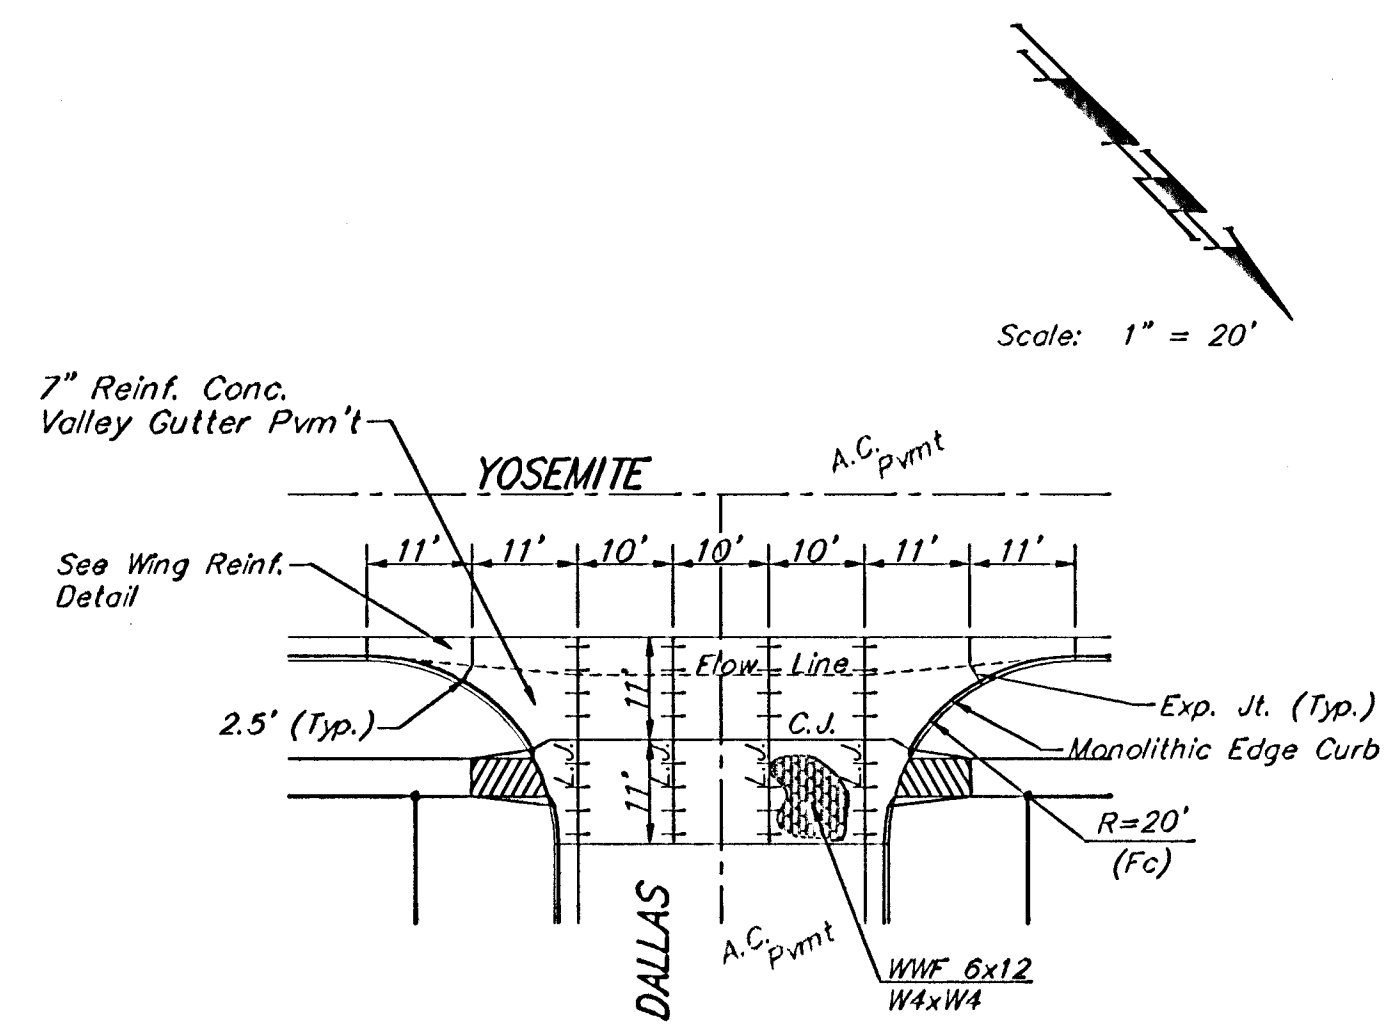

NOTE: 6" X 12" WAXW4 Wire Fabric Reinforcing Shall Be Placed So That The Wires With The 6" Spacing Will Run Parallel With The Longitudinal Joints.

|                                                                                        |                 |                              |  |
|----------------------------------------------------------------------------------------|-----------------|------------------------------|--|
| <b>Baughman</b>                                                                        |                 | <b>VALLEY GUTTER DETAILS</b> |  |
| Baughman Company, P.A. 315 Ellis St., Woburn, MA 01801 P: 617-262-7271 F: 617-262-0149 |                 |                              |  |
| ENGINEERING   SURVEYING   PLANNING   LANDSCAPE ARCHITECTURE                            |                 |                              |  |
| PROJECT NUMBER<br>472-84188                                                            | DESIGN<br>STAFF | DRAWN<br>STAFF               |  |
| REVISIONS:                                                                             | APPROVED        | DATE<br>09/05                |  |
|                                                                                        | SCALE<br>NONE   | SHEET<br>4 OF 17             |  |
| Southern Ridge 3rd/Phase 1/Vgdetail                                                    |                 | 0501-E151                    |  |