


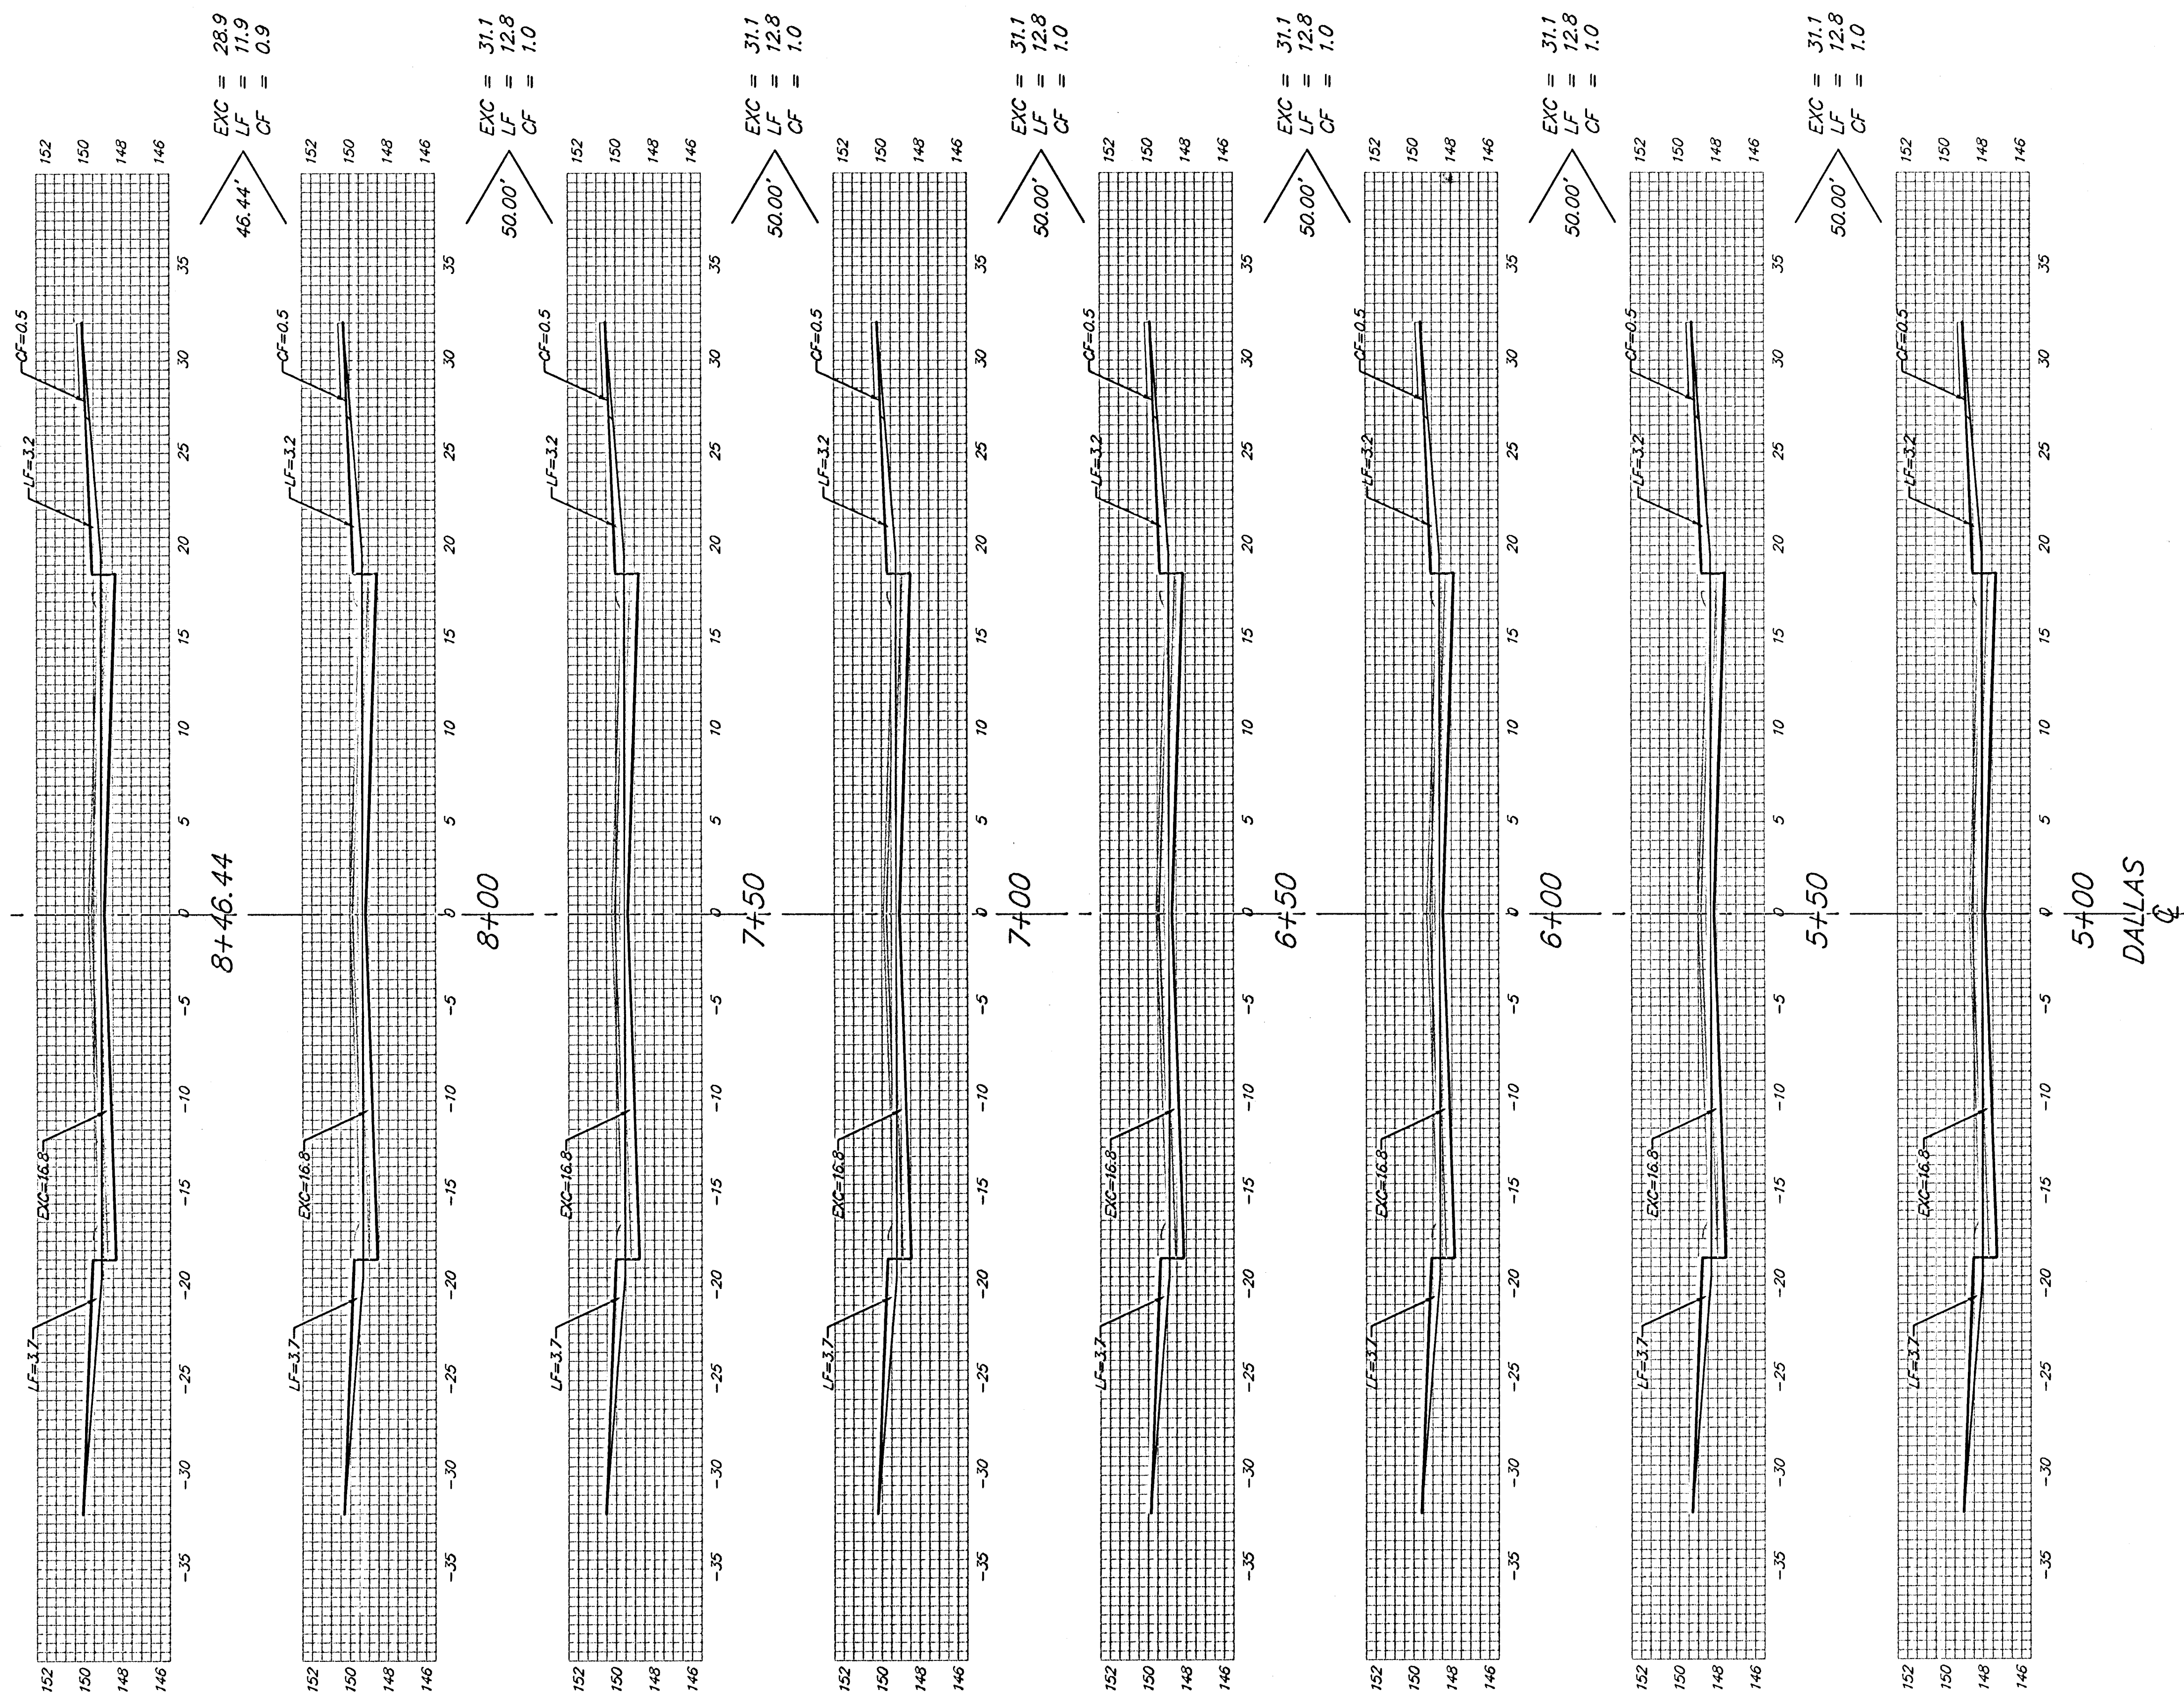

Sheet Totals:
 Excavation = 215.5 C.Y.
 Loose Fill = 88.7 C.Y.
 Compacted Fill = 8.9 C.Y.

Baughman

Baughman Company, P.A. 315 Ellis St. Wichita, KS 67211 P 316-262-7171 F 316-262-0149
 ENGINEERING | SURVEYING | PLANNING | LANDSCAPE ARCHITECTURE
 PROJECT NUMBER 472-84188
 SHEET **16** OF **17**
SouthernRidge3rd/Phase1/XS3 0501-E151