
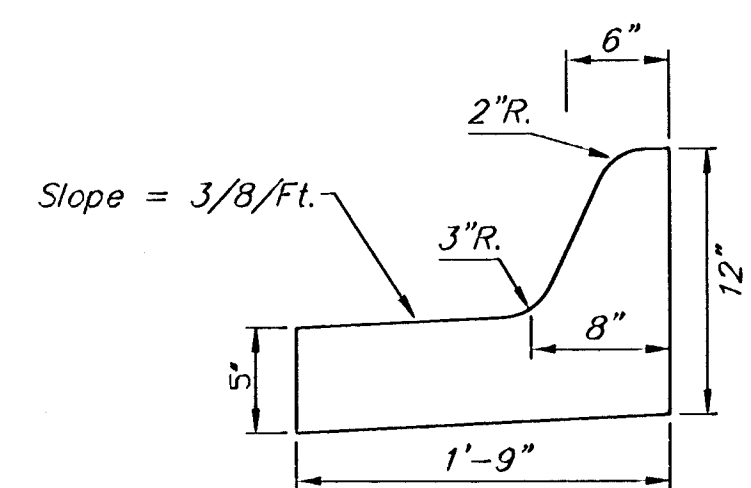


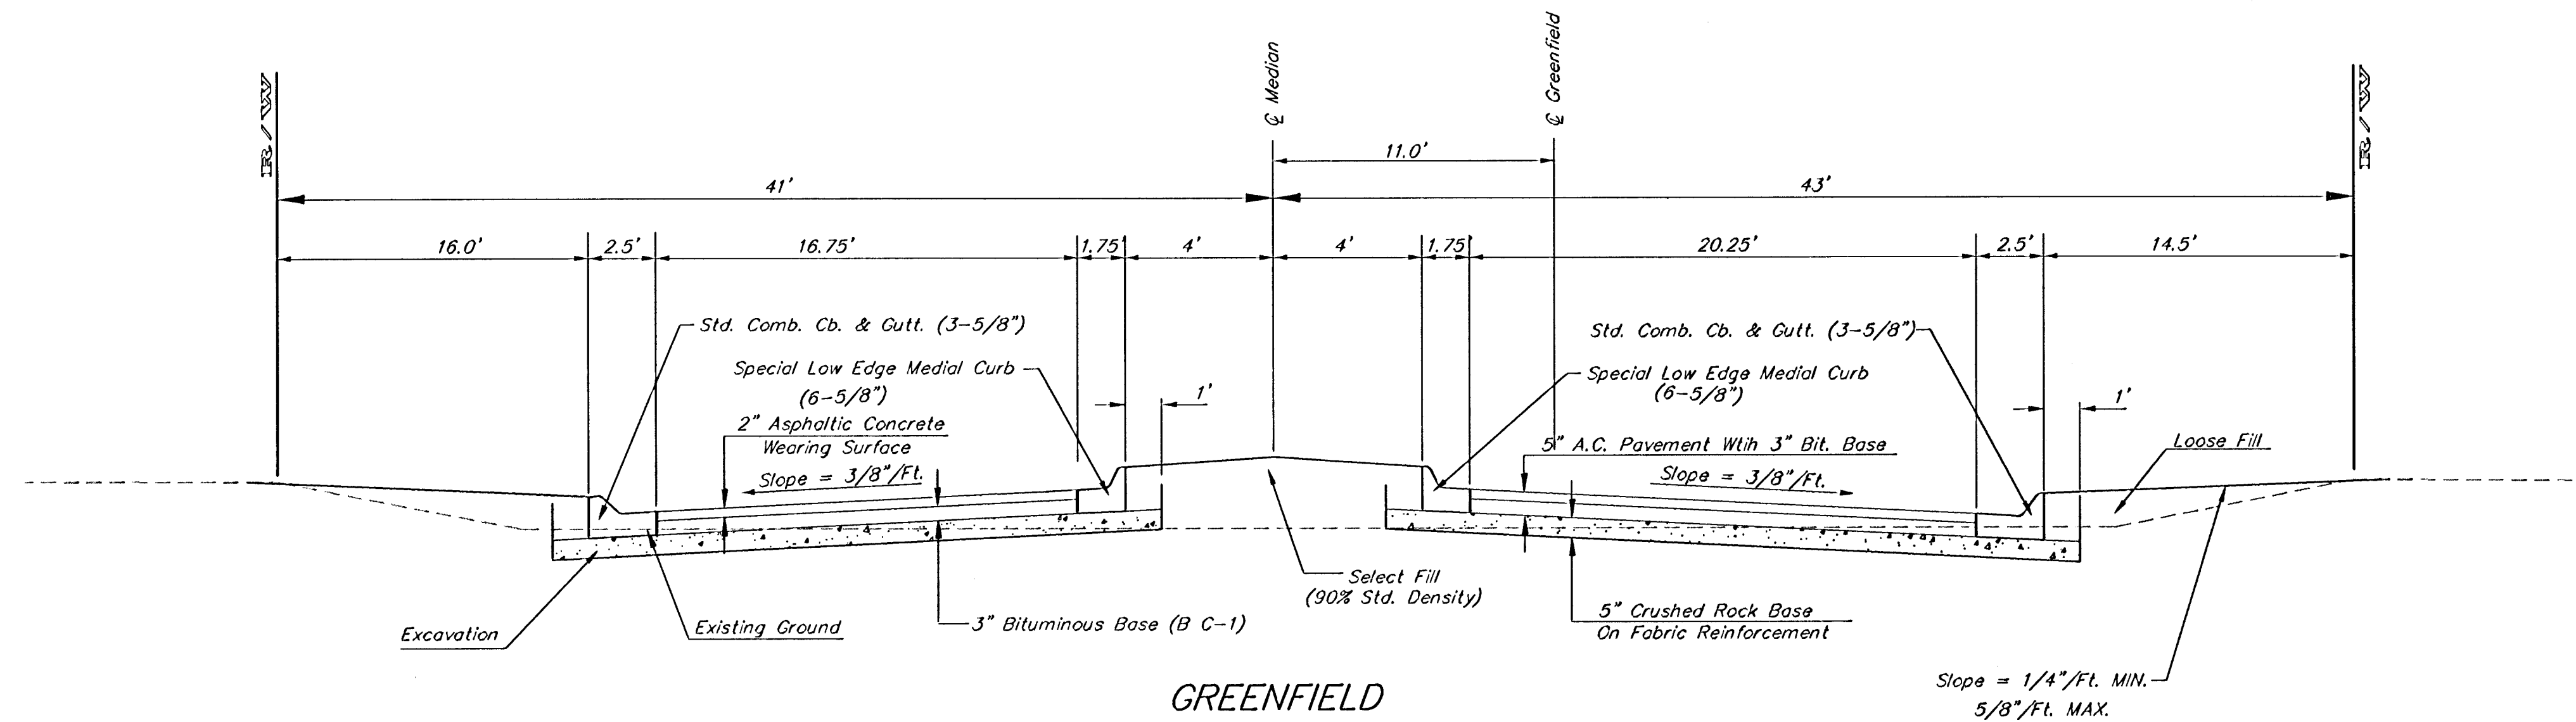

Medial Curb Detail
(Low Edge)
Not to Scale

Note: To be paid as Medial Curb & Cutter (6 5/8")

		SOUTHERN RIDGE 3RD-PH. I ENTRANCE DETAILS	
Baughman Company, P.A. 315 Ella St. Wichita, KS 67211 P 3162627271 F 3162620149 ENGINEERING SURVEYING PLANNING LANDSCAPE ARCHITECTURE			
PROJECT NUMBER 472-84267	DESIGN STAFF	DRAWN STAFF	DATE 10/12/05
REVISIONS	APPROVED	SCALE NONE	SHEET 5 OF 19