
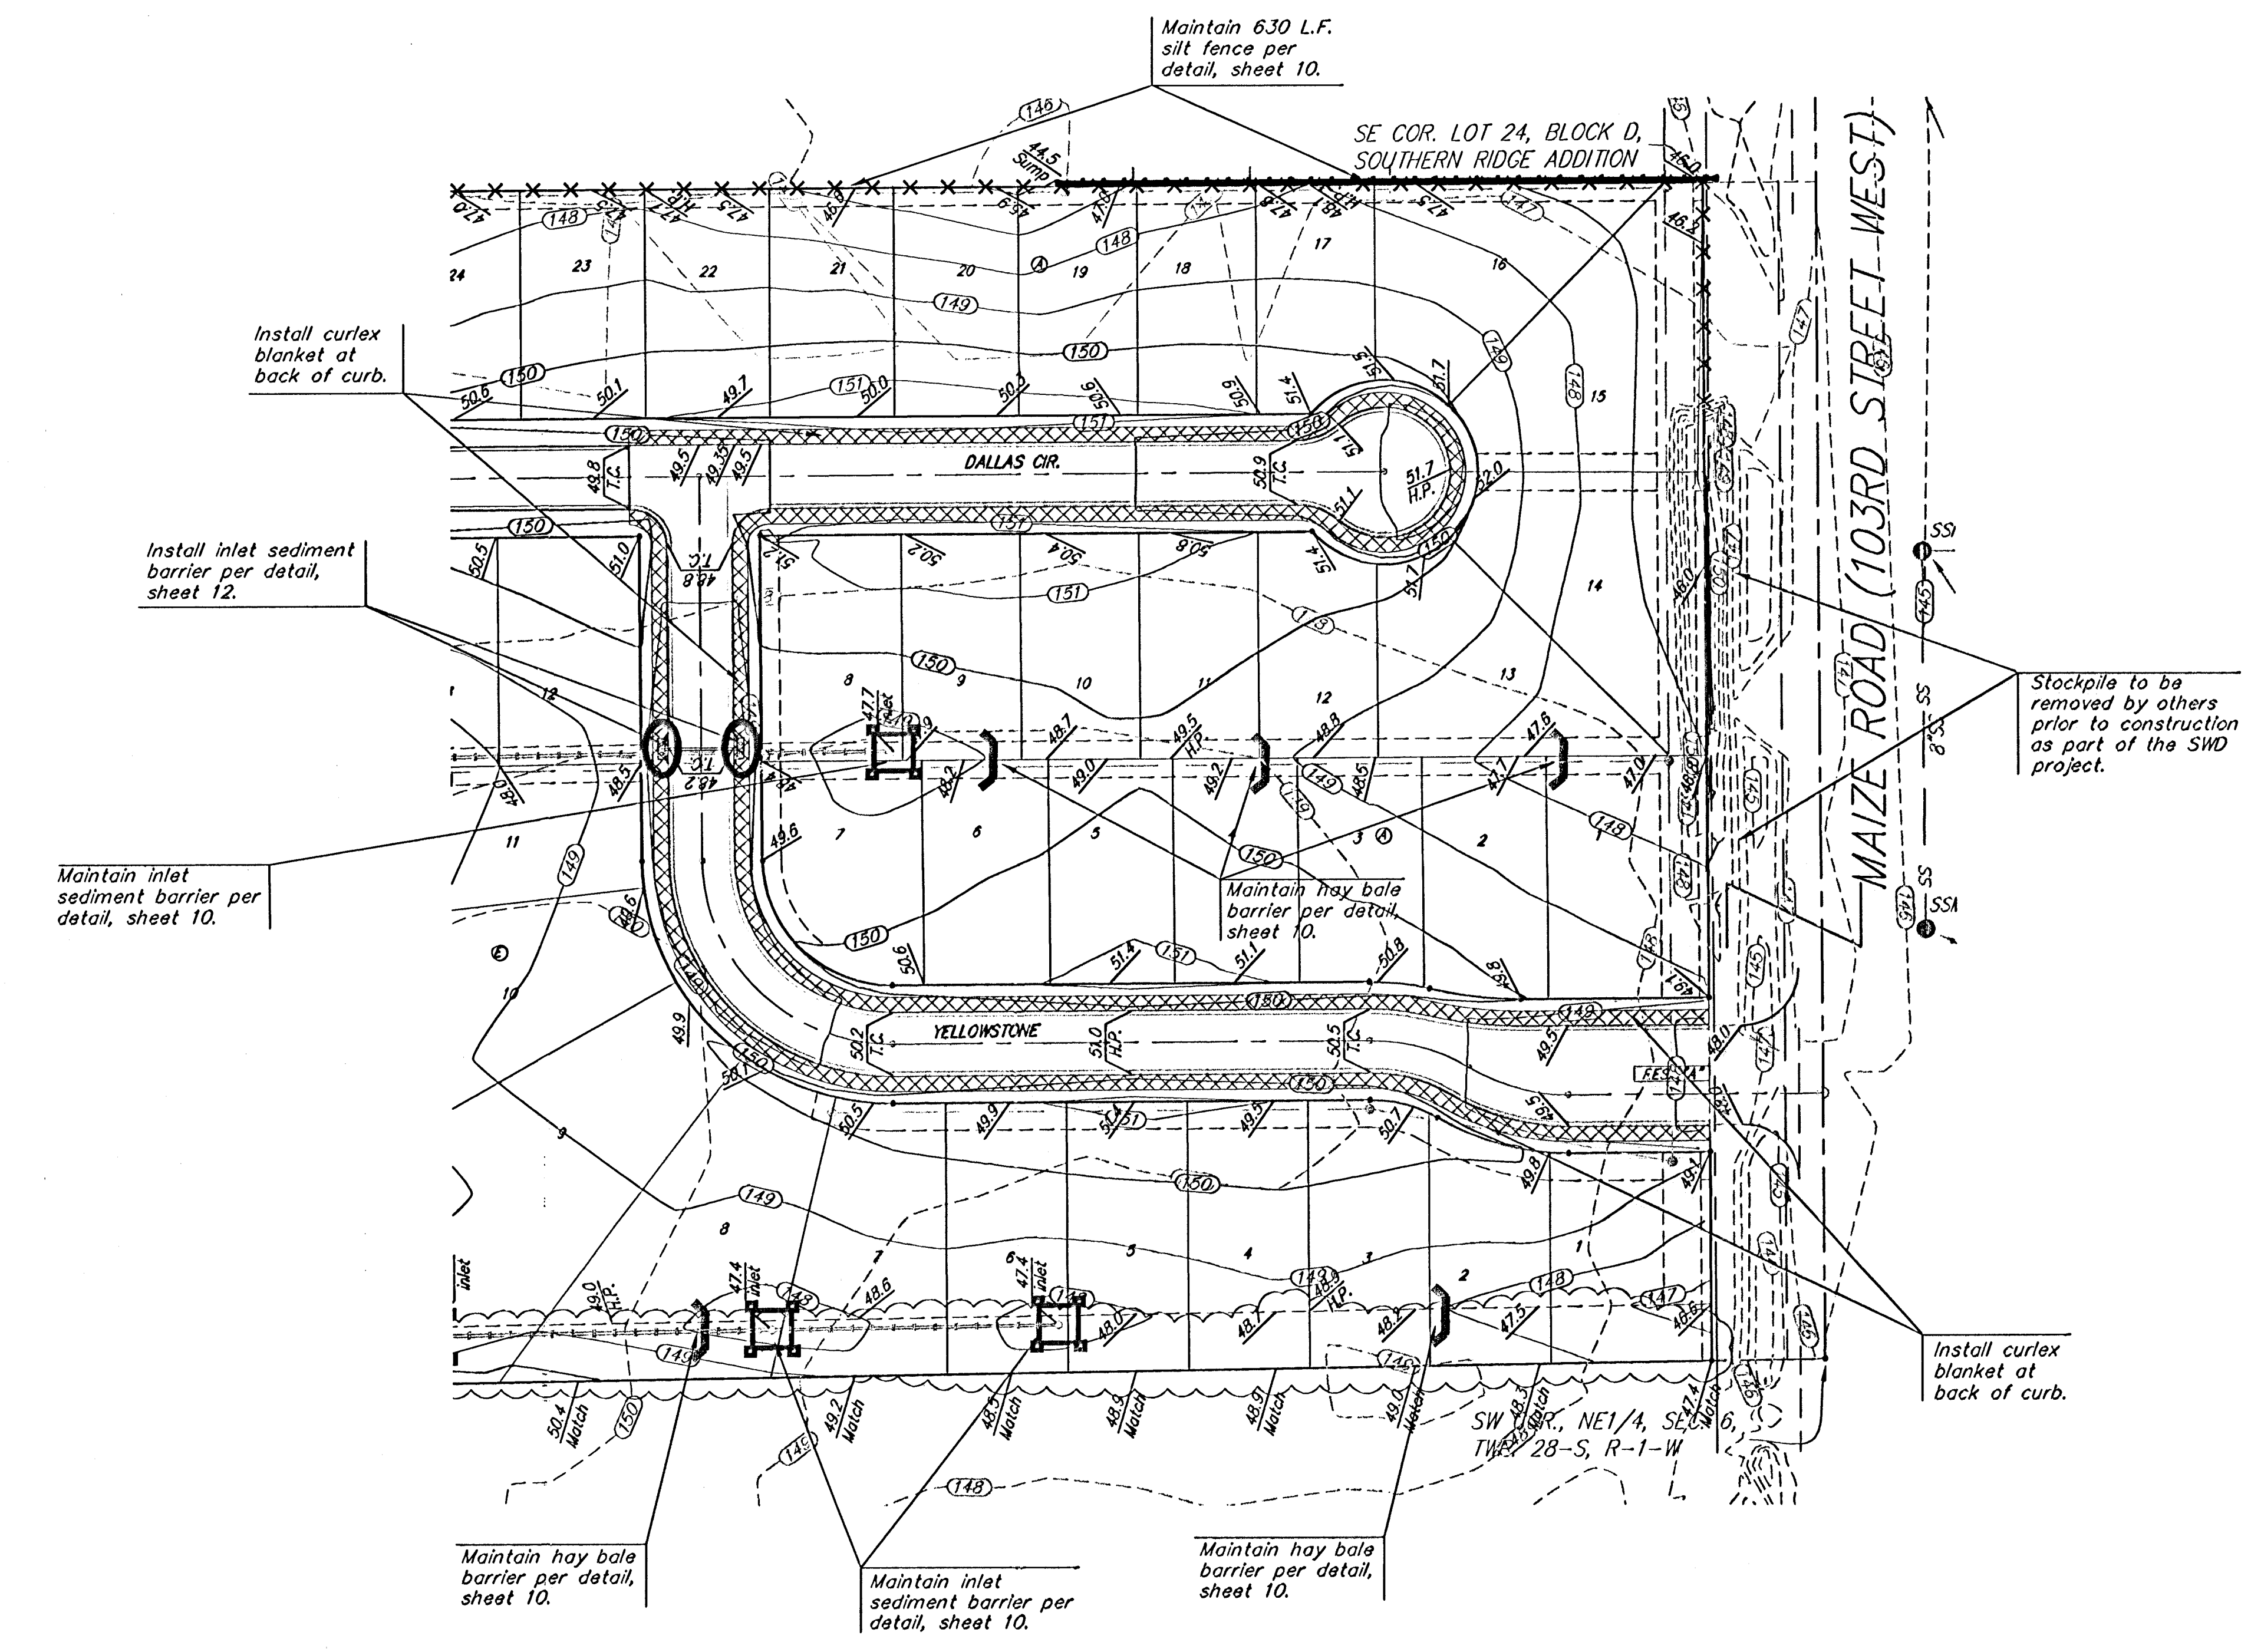


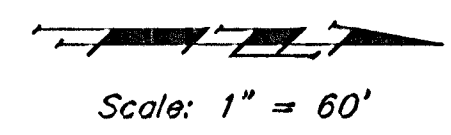

Maintain one existing construction entrance onto existing paved roadway per detail, sheet 12.

EROSION CONTROL PLAN
LEGEND
(Installation Details Found in the SWP2 Plan)

- DROP INLET PROTECTION
- CURB INLET PROTECTION
- STRAW BALE BARRIERS
- SILT FENCING
- CURLEX BLANKET

NO SCALE

NOTE: Contractor shall remove & replace existing erosion control measures as necessary for construction. Contractor shall be required to maintain all on-site erosion control items until final acceptance by the City of Wichita.

---(185)--- Existing Grade
---(185)--- Proposed Grade

		SOUTHERN RIDGE 3RD ADDITION - PH. IV	
Baughman		EROSION CONTROL PLAN	
Baughman Company, P.A. 315 Lilla St. Wichita, KS 67211 P 3162627771 F 3162620149		ENGINEERING SURVEYING PLANNING LANDSCAPE ARCHITECTURE	
PROJECT NUMBER 472-84267	DESIGN TMS	DRAWN TMS	
REVISIONS:	APPROVED AEG	DATE 10/12/05	
	SCALES Noted		
	SHEET		
		9 OF 19	
SouthernRidge3rd/Phase4/SuECplan		0508E314	