


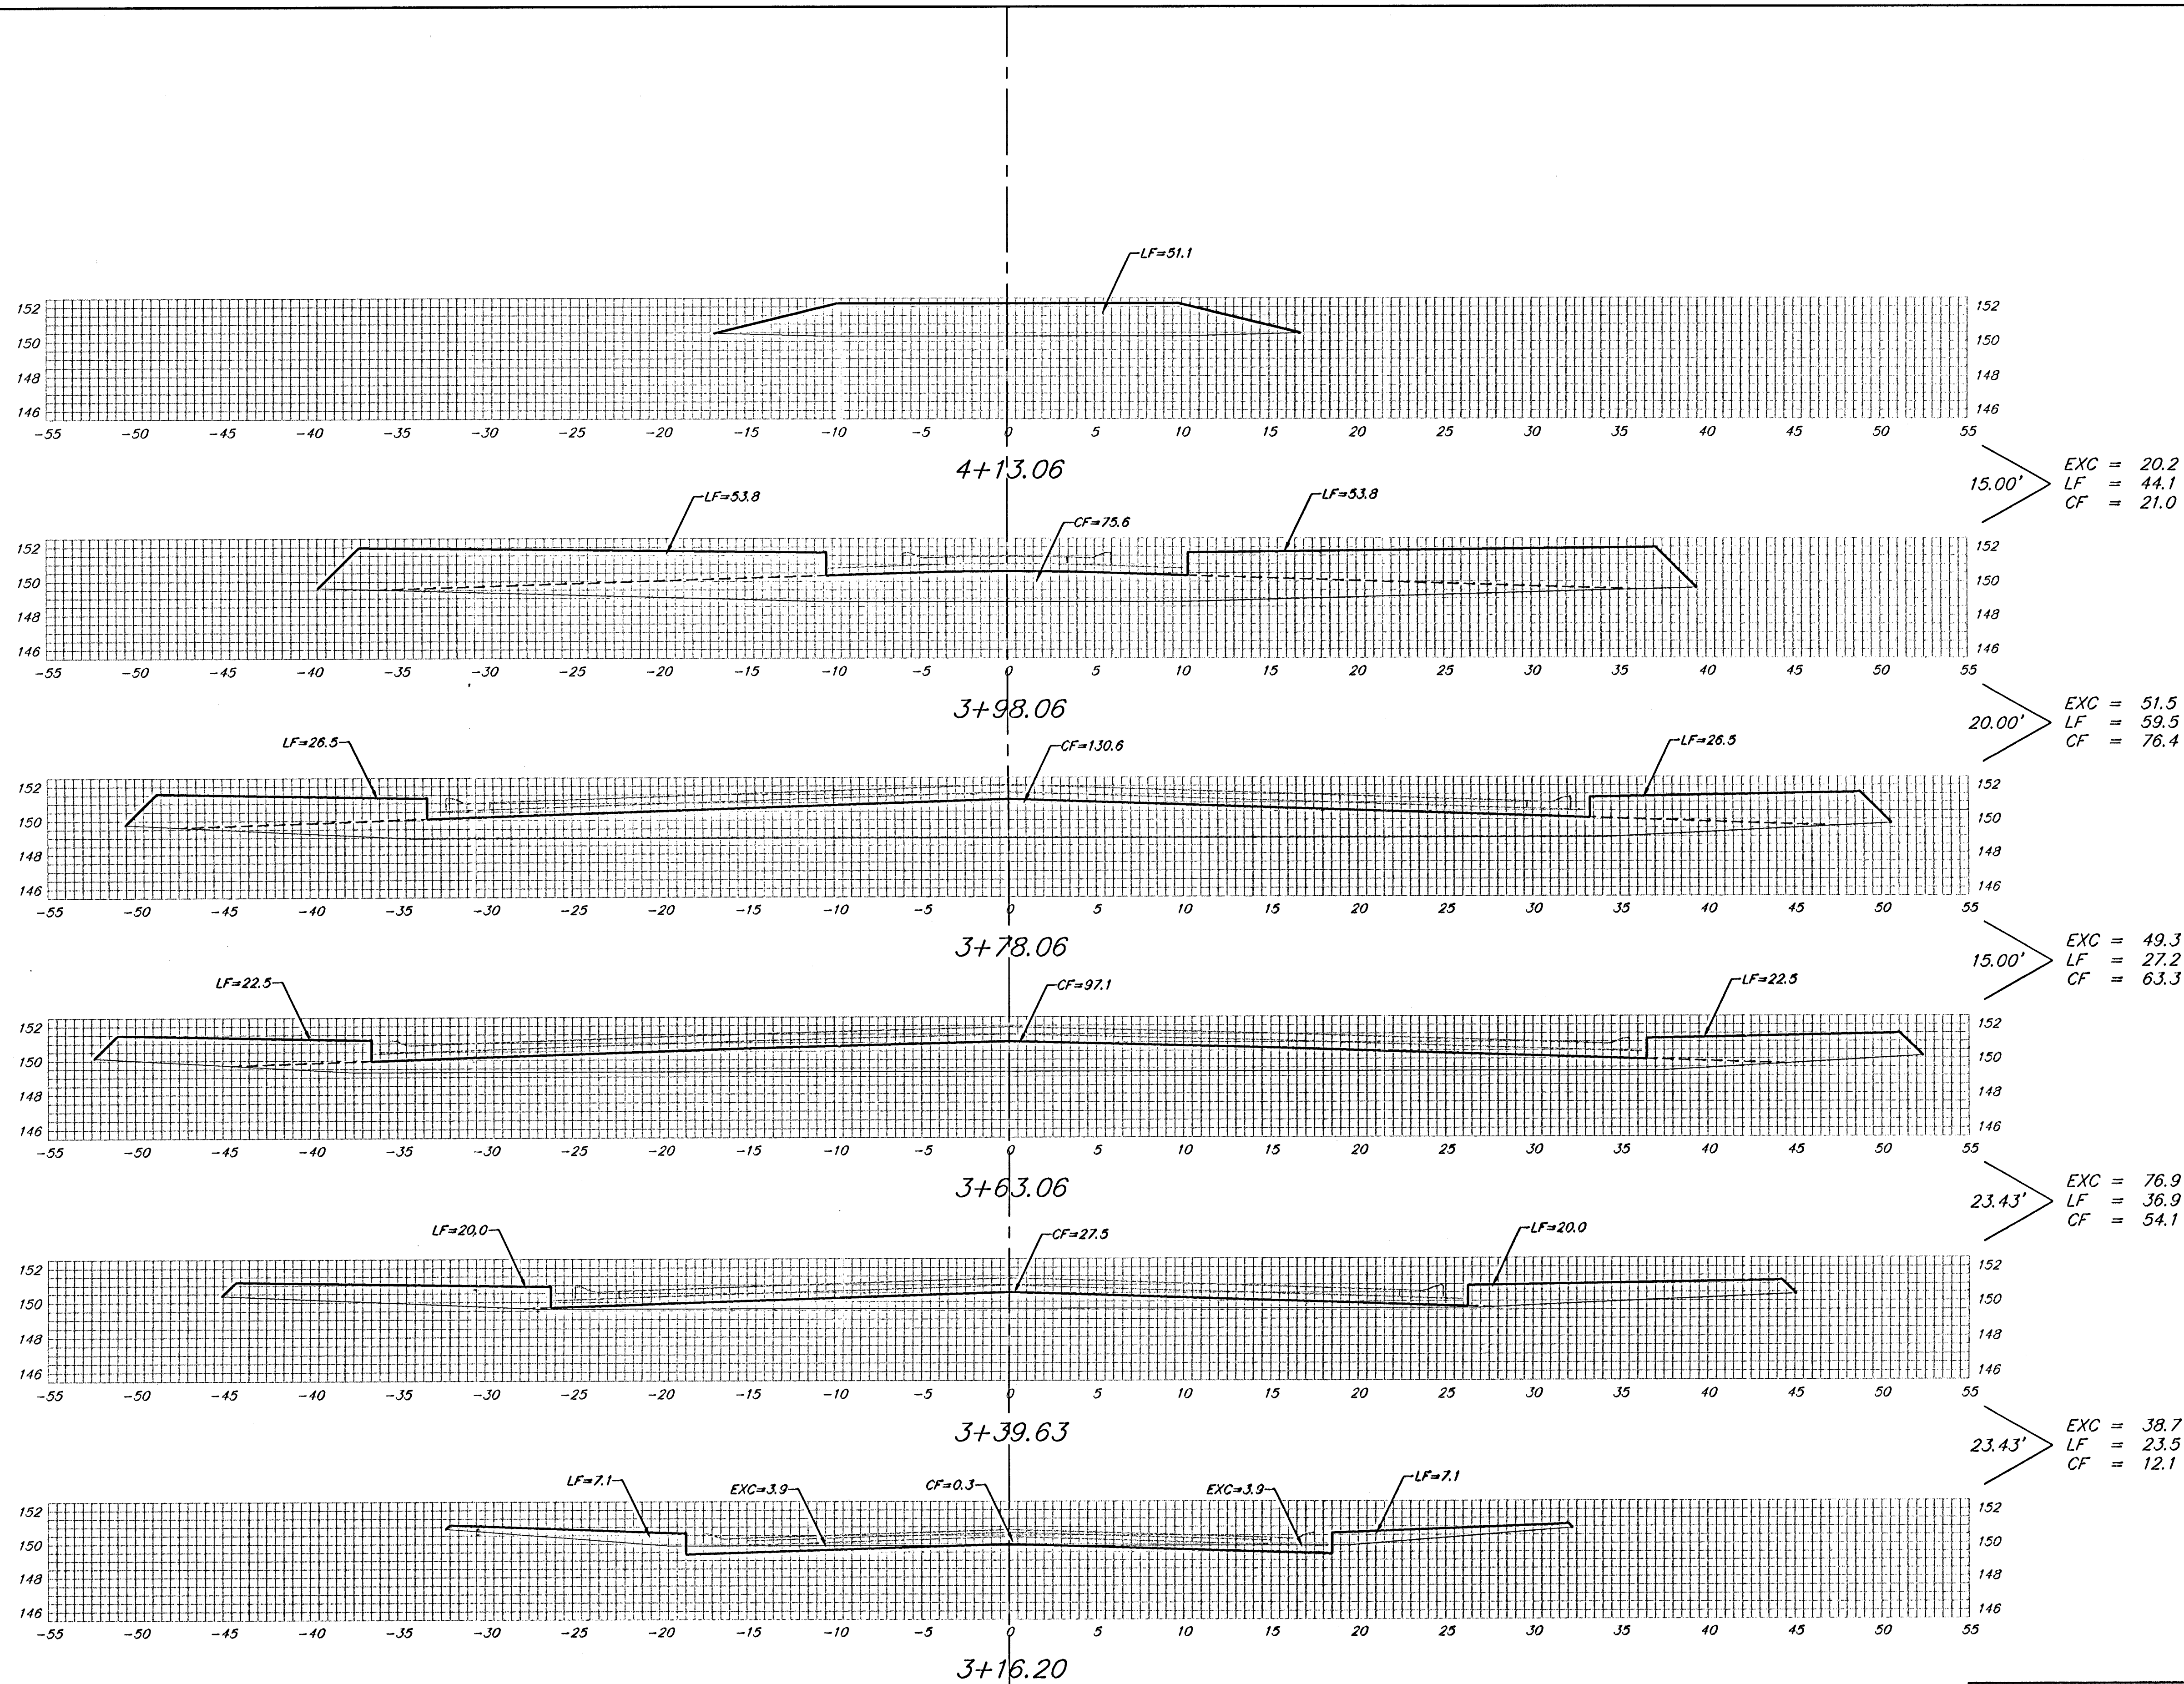

DALLAS CIR.

Sheet Totals:
 Excavation = 243.1 C.Y.
 Loose Fill = 198.2 C.Y.
 Compacted Fill = 226.8 C.Y.

