


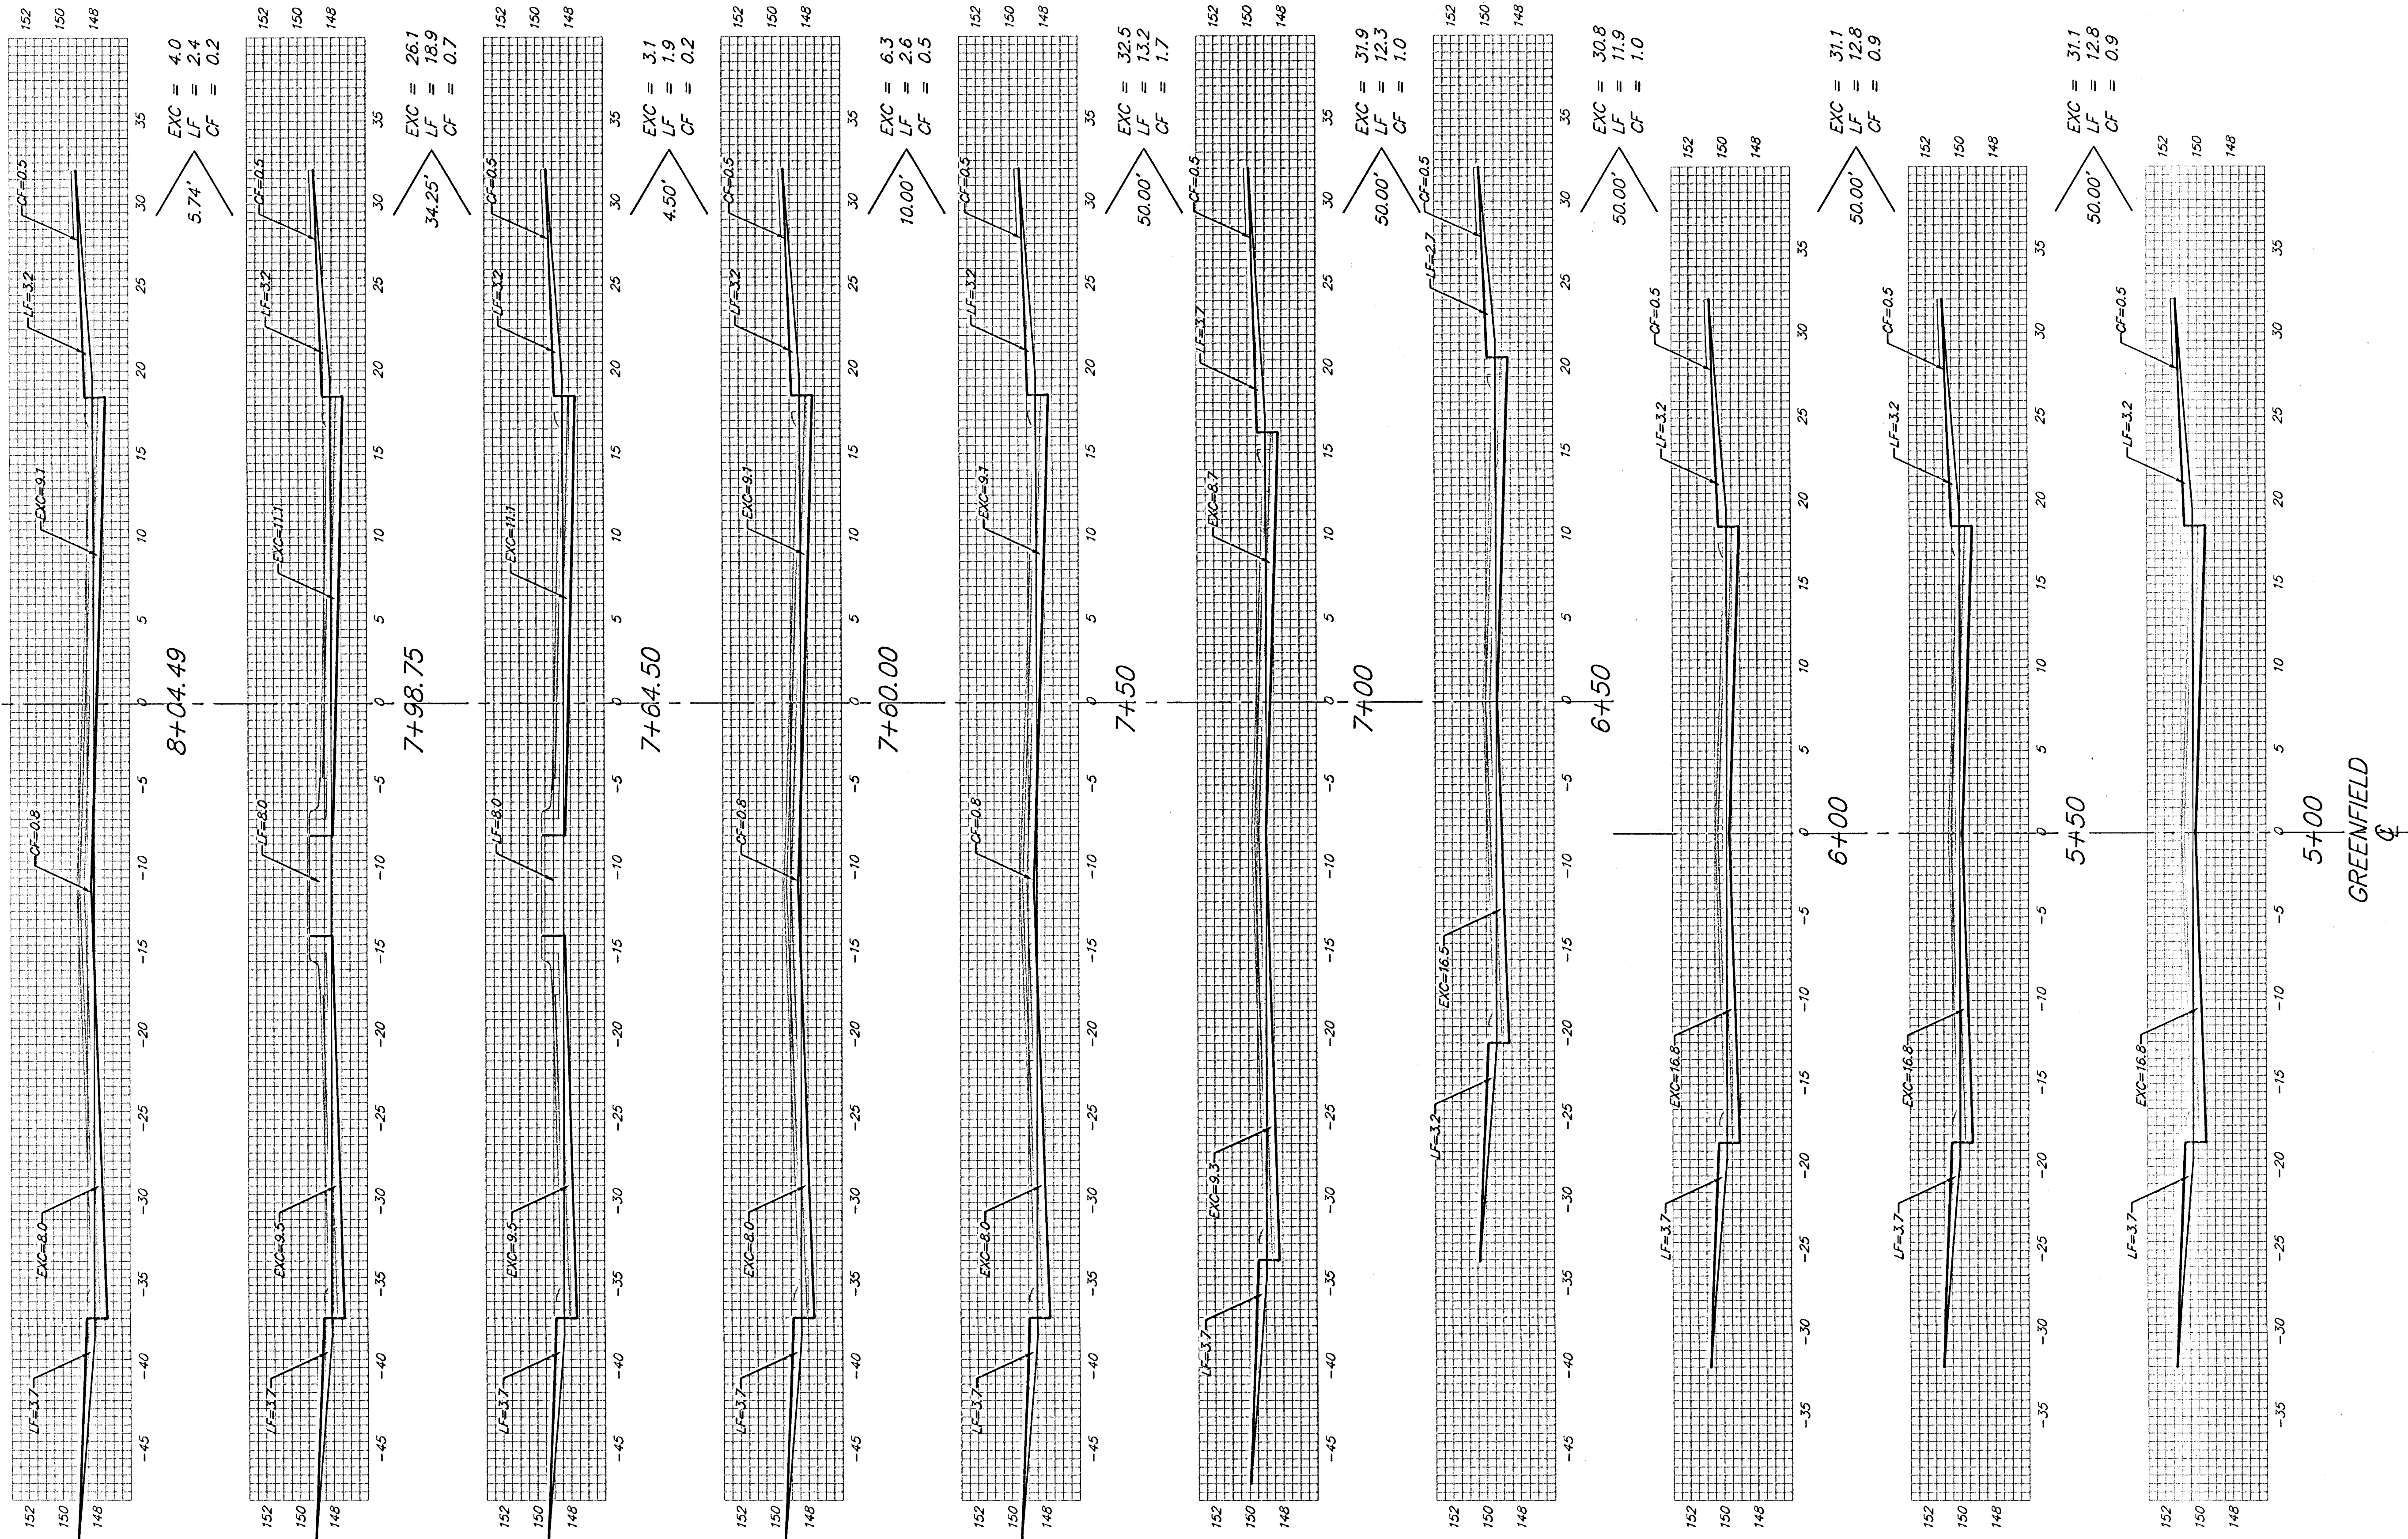

Sheet Totals:

Excavation = 196.9 C.Y.  
 Loose Fill = 88.8 C.Y.  
 Compacted Fill = 7.1 C.Y.

