


PROJECT NO.	YEAR	SHEET NO.	TOTAL SHEETS
35-05257-000		20	31

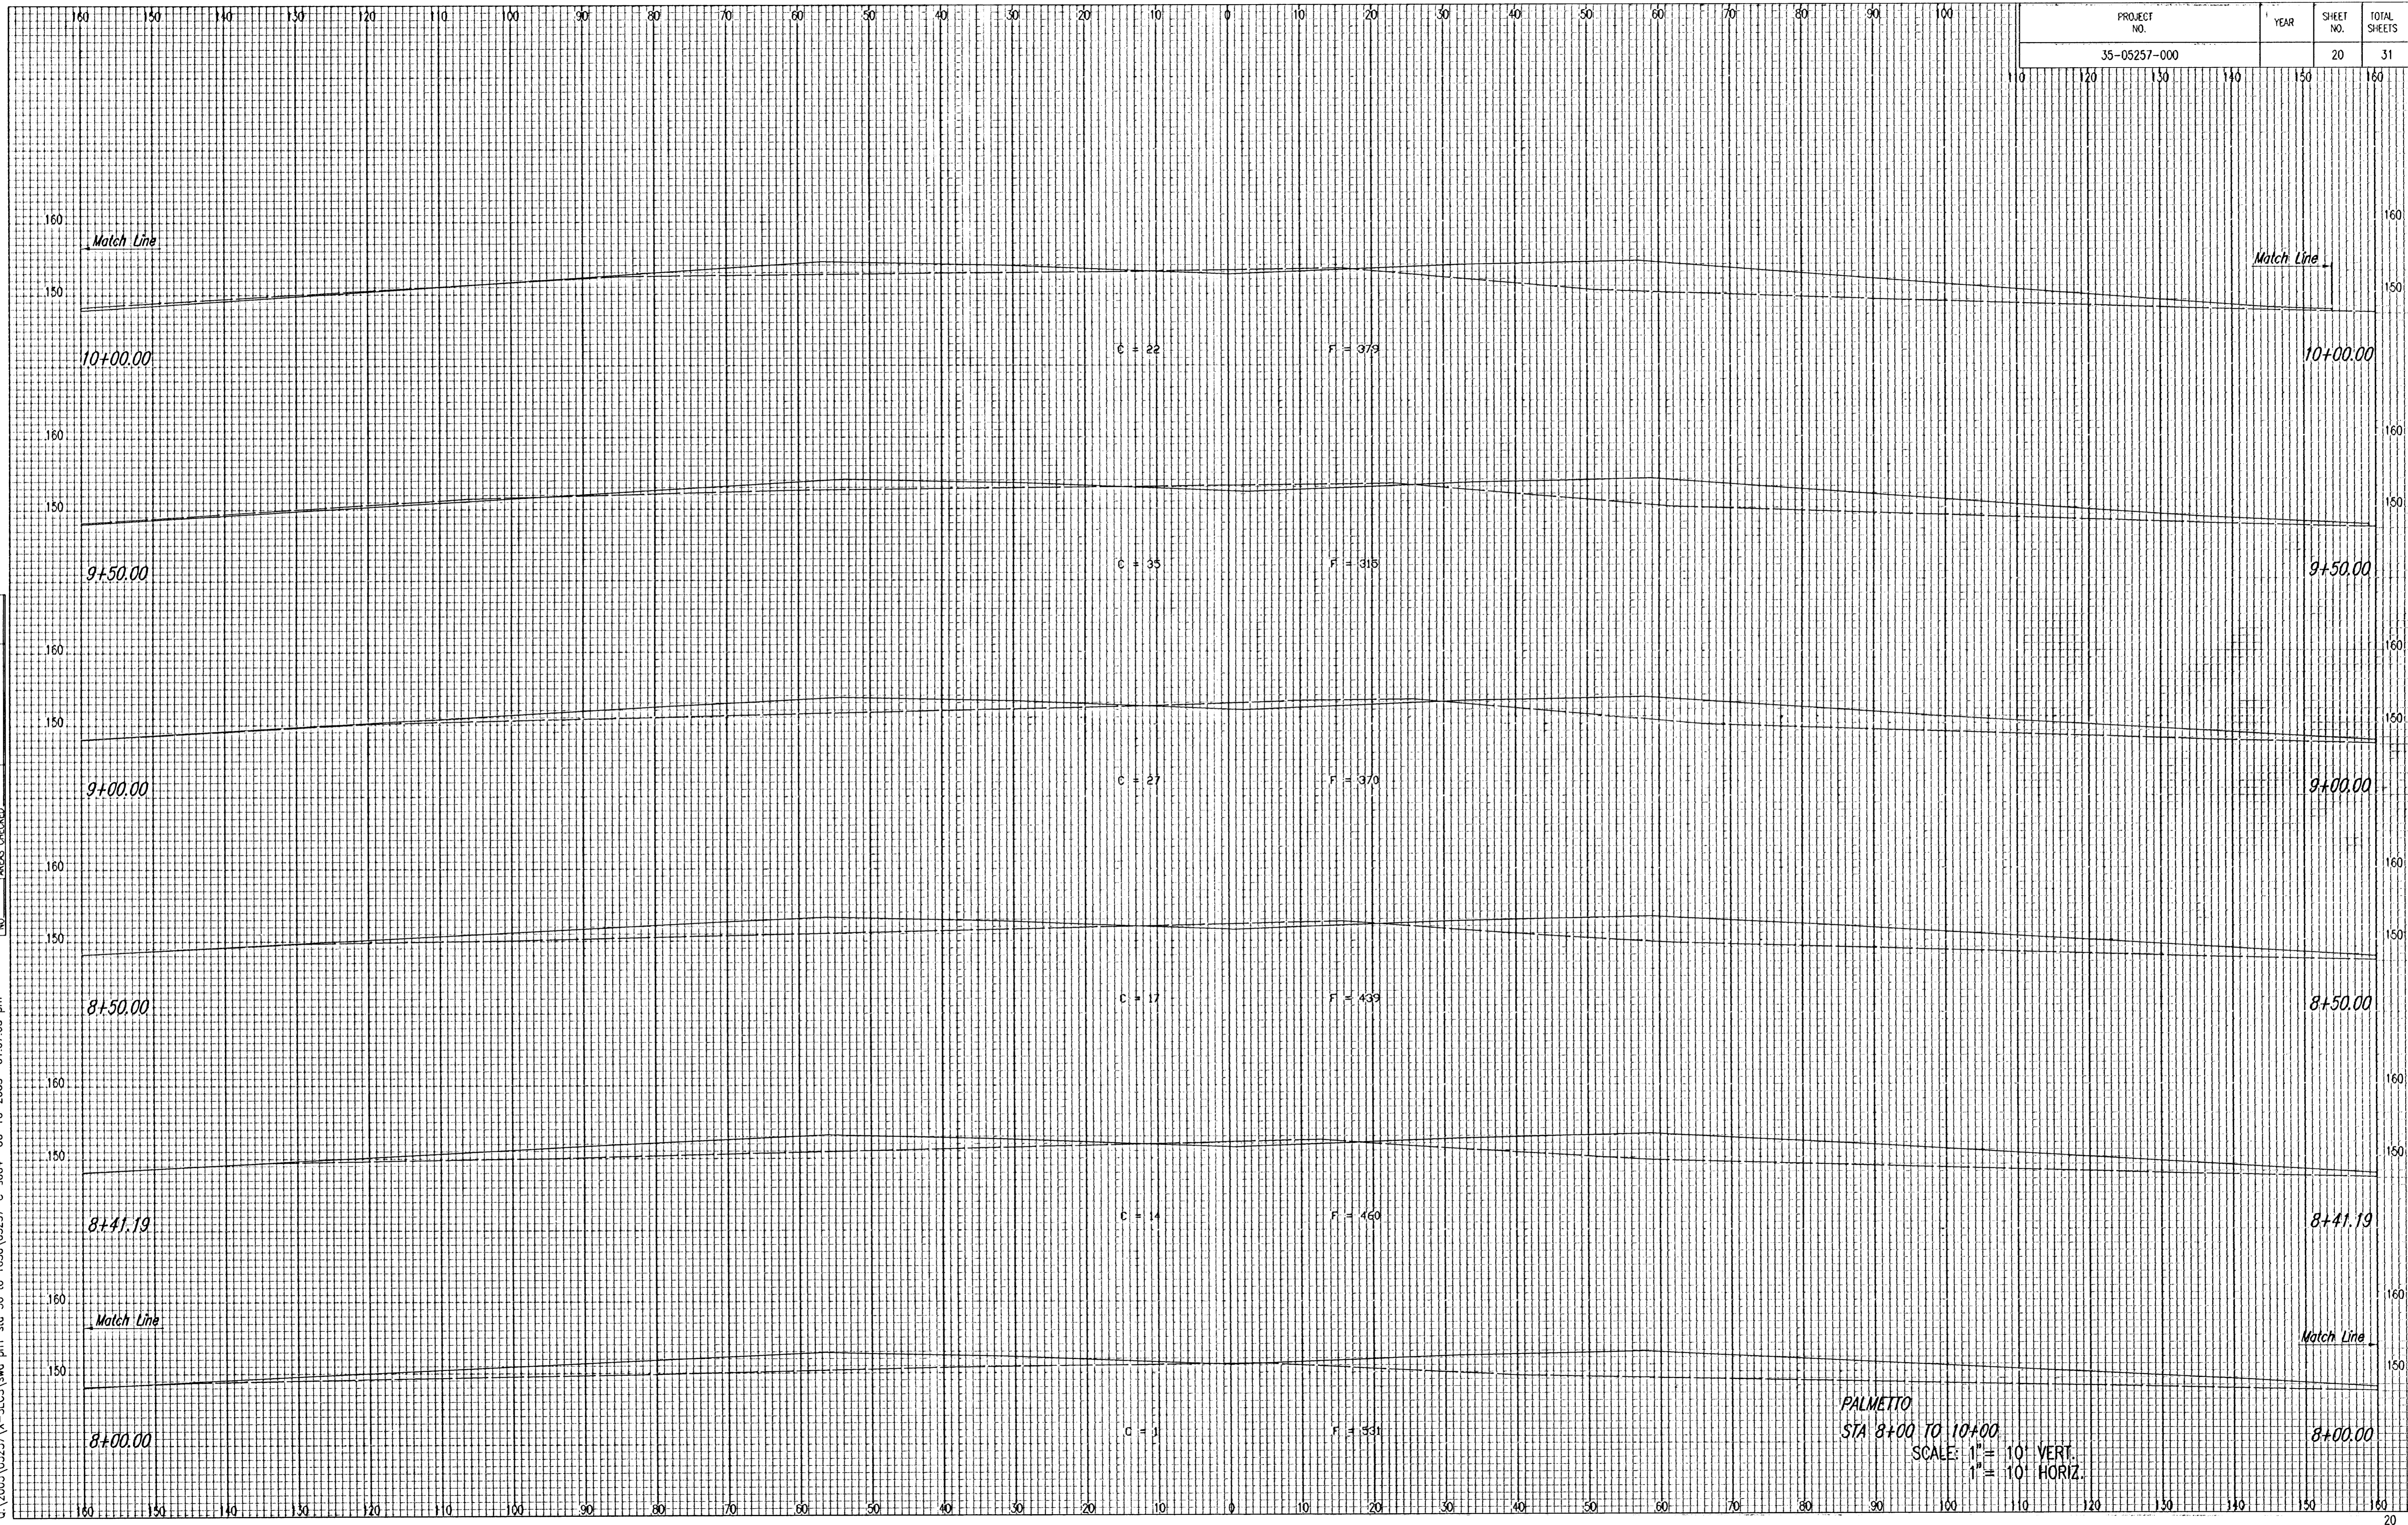

NOTE BOOK	TEMPLATE
NO.	AREAS CHECKED

DNR: BLB OPER: BUS SCALE: 1"=100'  
 C:\2005\05257\X-SECS\paw ph1 sta 36 to 1650\05257-C-s004 06-16-2005 01:07:03 pm

PALMETTO  
 STA 8+00 TO 10+00  
 SCALE: 1" = 10' VERT.  
 1" = 10' HORIZ.