


DSNR: BLBL OPER: BJS SCALE: 1"=20.00
Q:\2005\05300\003\05300-003-C-STR51-57 10-18-2005 10:32:17 am

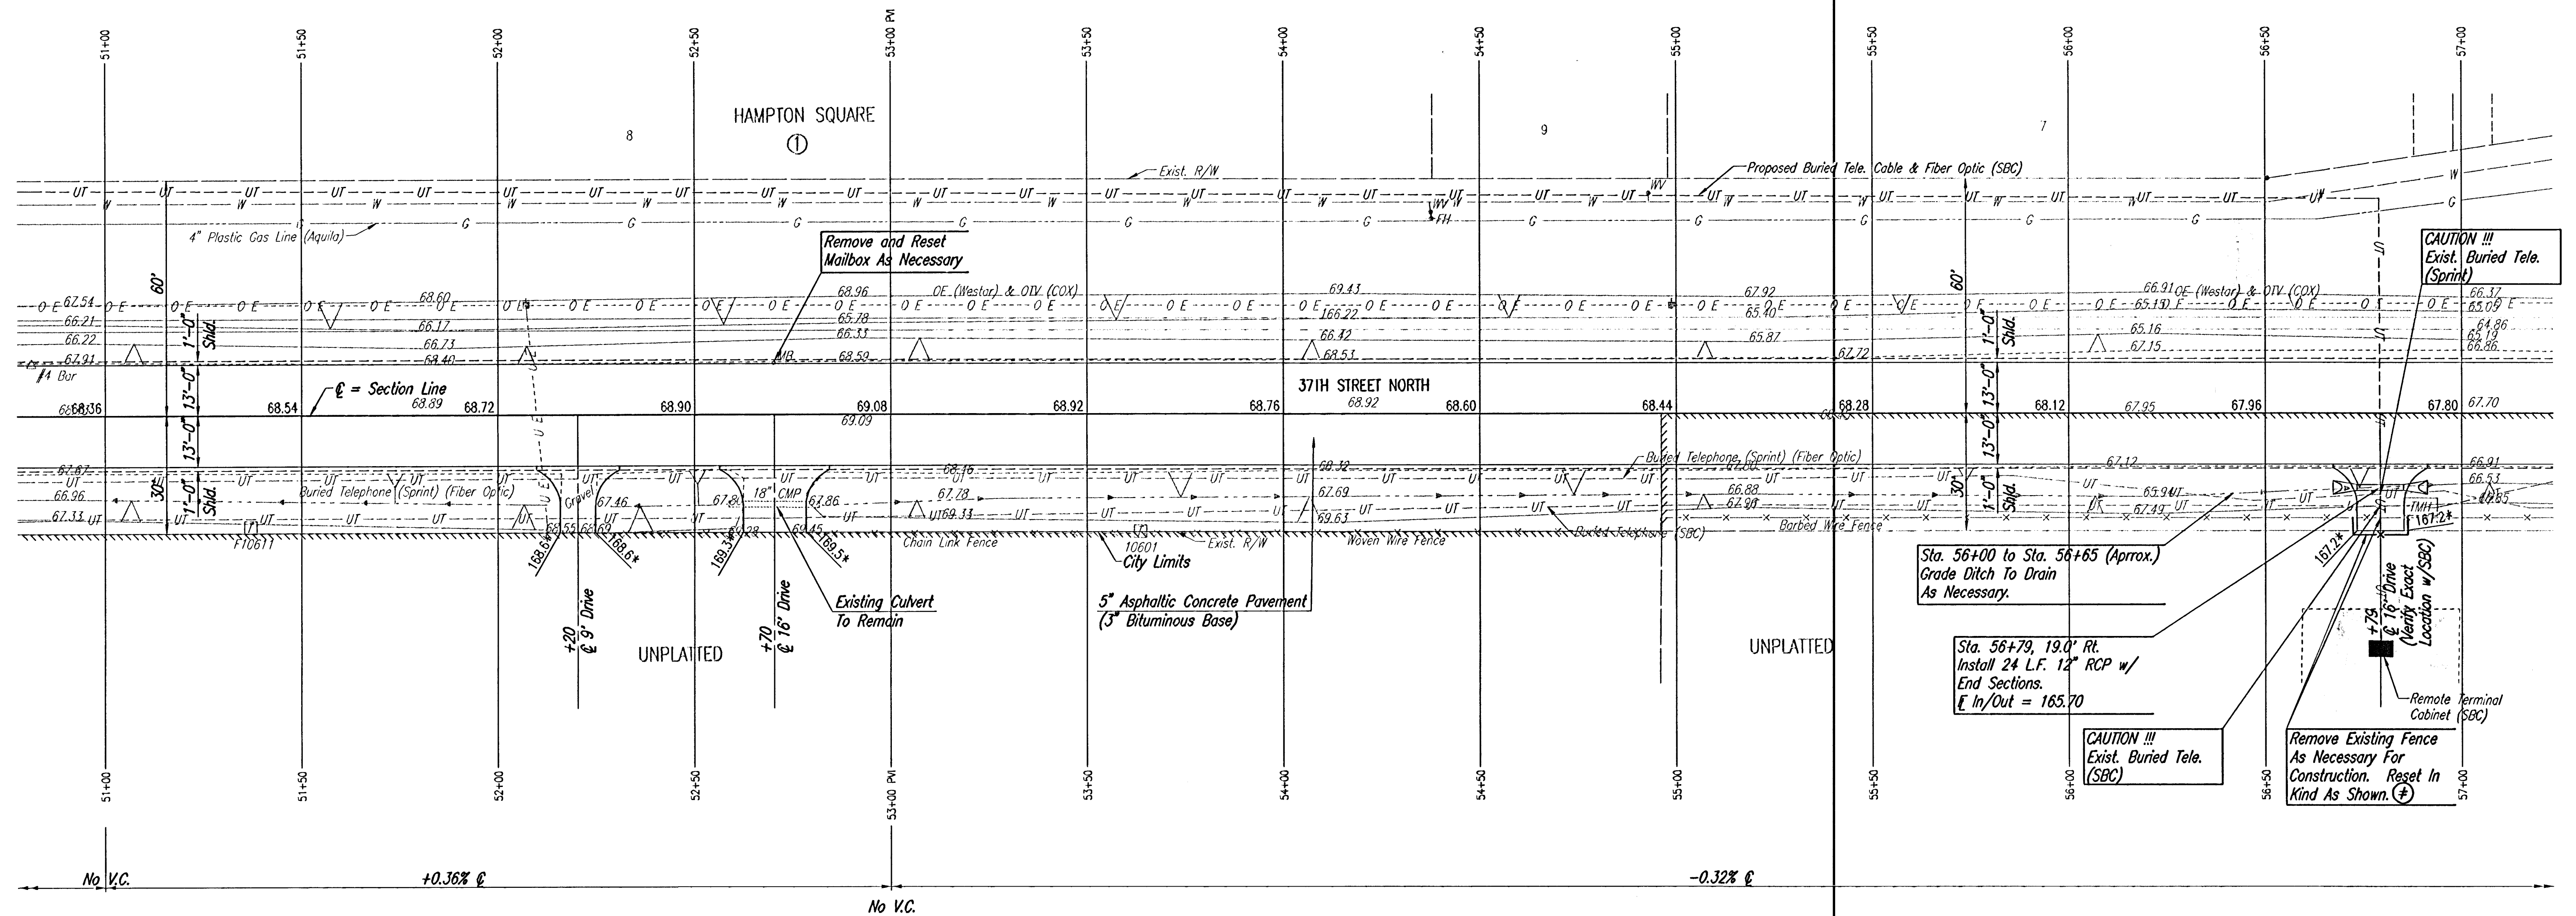

SCALE: 1"=20'

⊕ Contact Property Owner Prior to Removing Fence so that any Animals Can Be Secured.

Coordinate w/SBC as Necessary, to Determine Whether They wish to Install a Gate (By Others) at this Location.

10/18/05

No.		Revision		By		Date	
37TH STREET ASPHALT MAT PAVING							
37TH ST. NORTH							
STA. 51+00 TO STA. 57+00							
JAMES L. ARMOUR, P.E. - CITY ENGINEER							
CITY OF WICHITA PROJECT NO. 472-84044							
Professional Engineering Consultants, P.A.							
303 S. TOPEKA • WICHITA, KANSAS 67202							
316-262-2691 • FAX 316-262-3003							
Designed by	BDB, BLB	Job No.	35-05300-003	Sheet 6 of 16			
Drawn by	BMM, BJS	Date	June 2005				

* Match Existing