


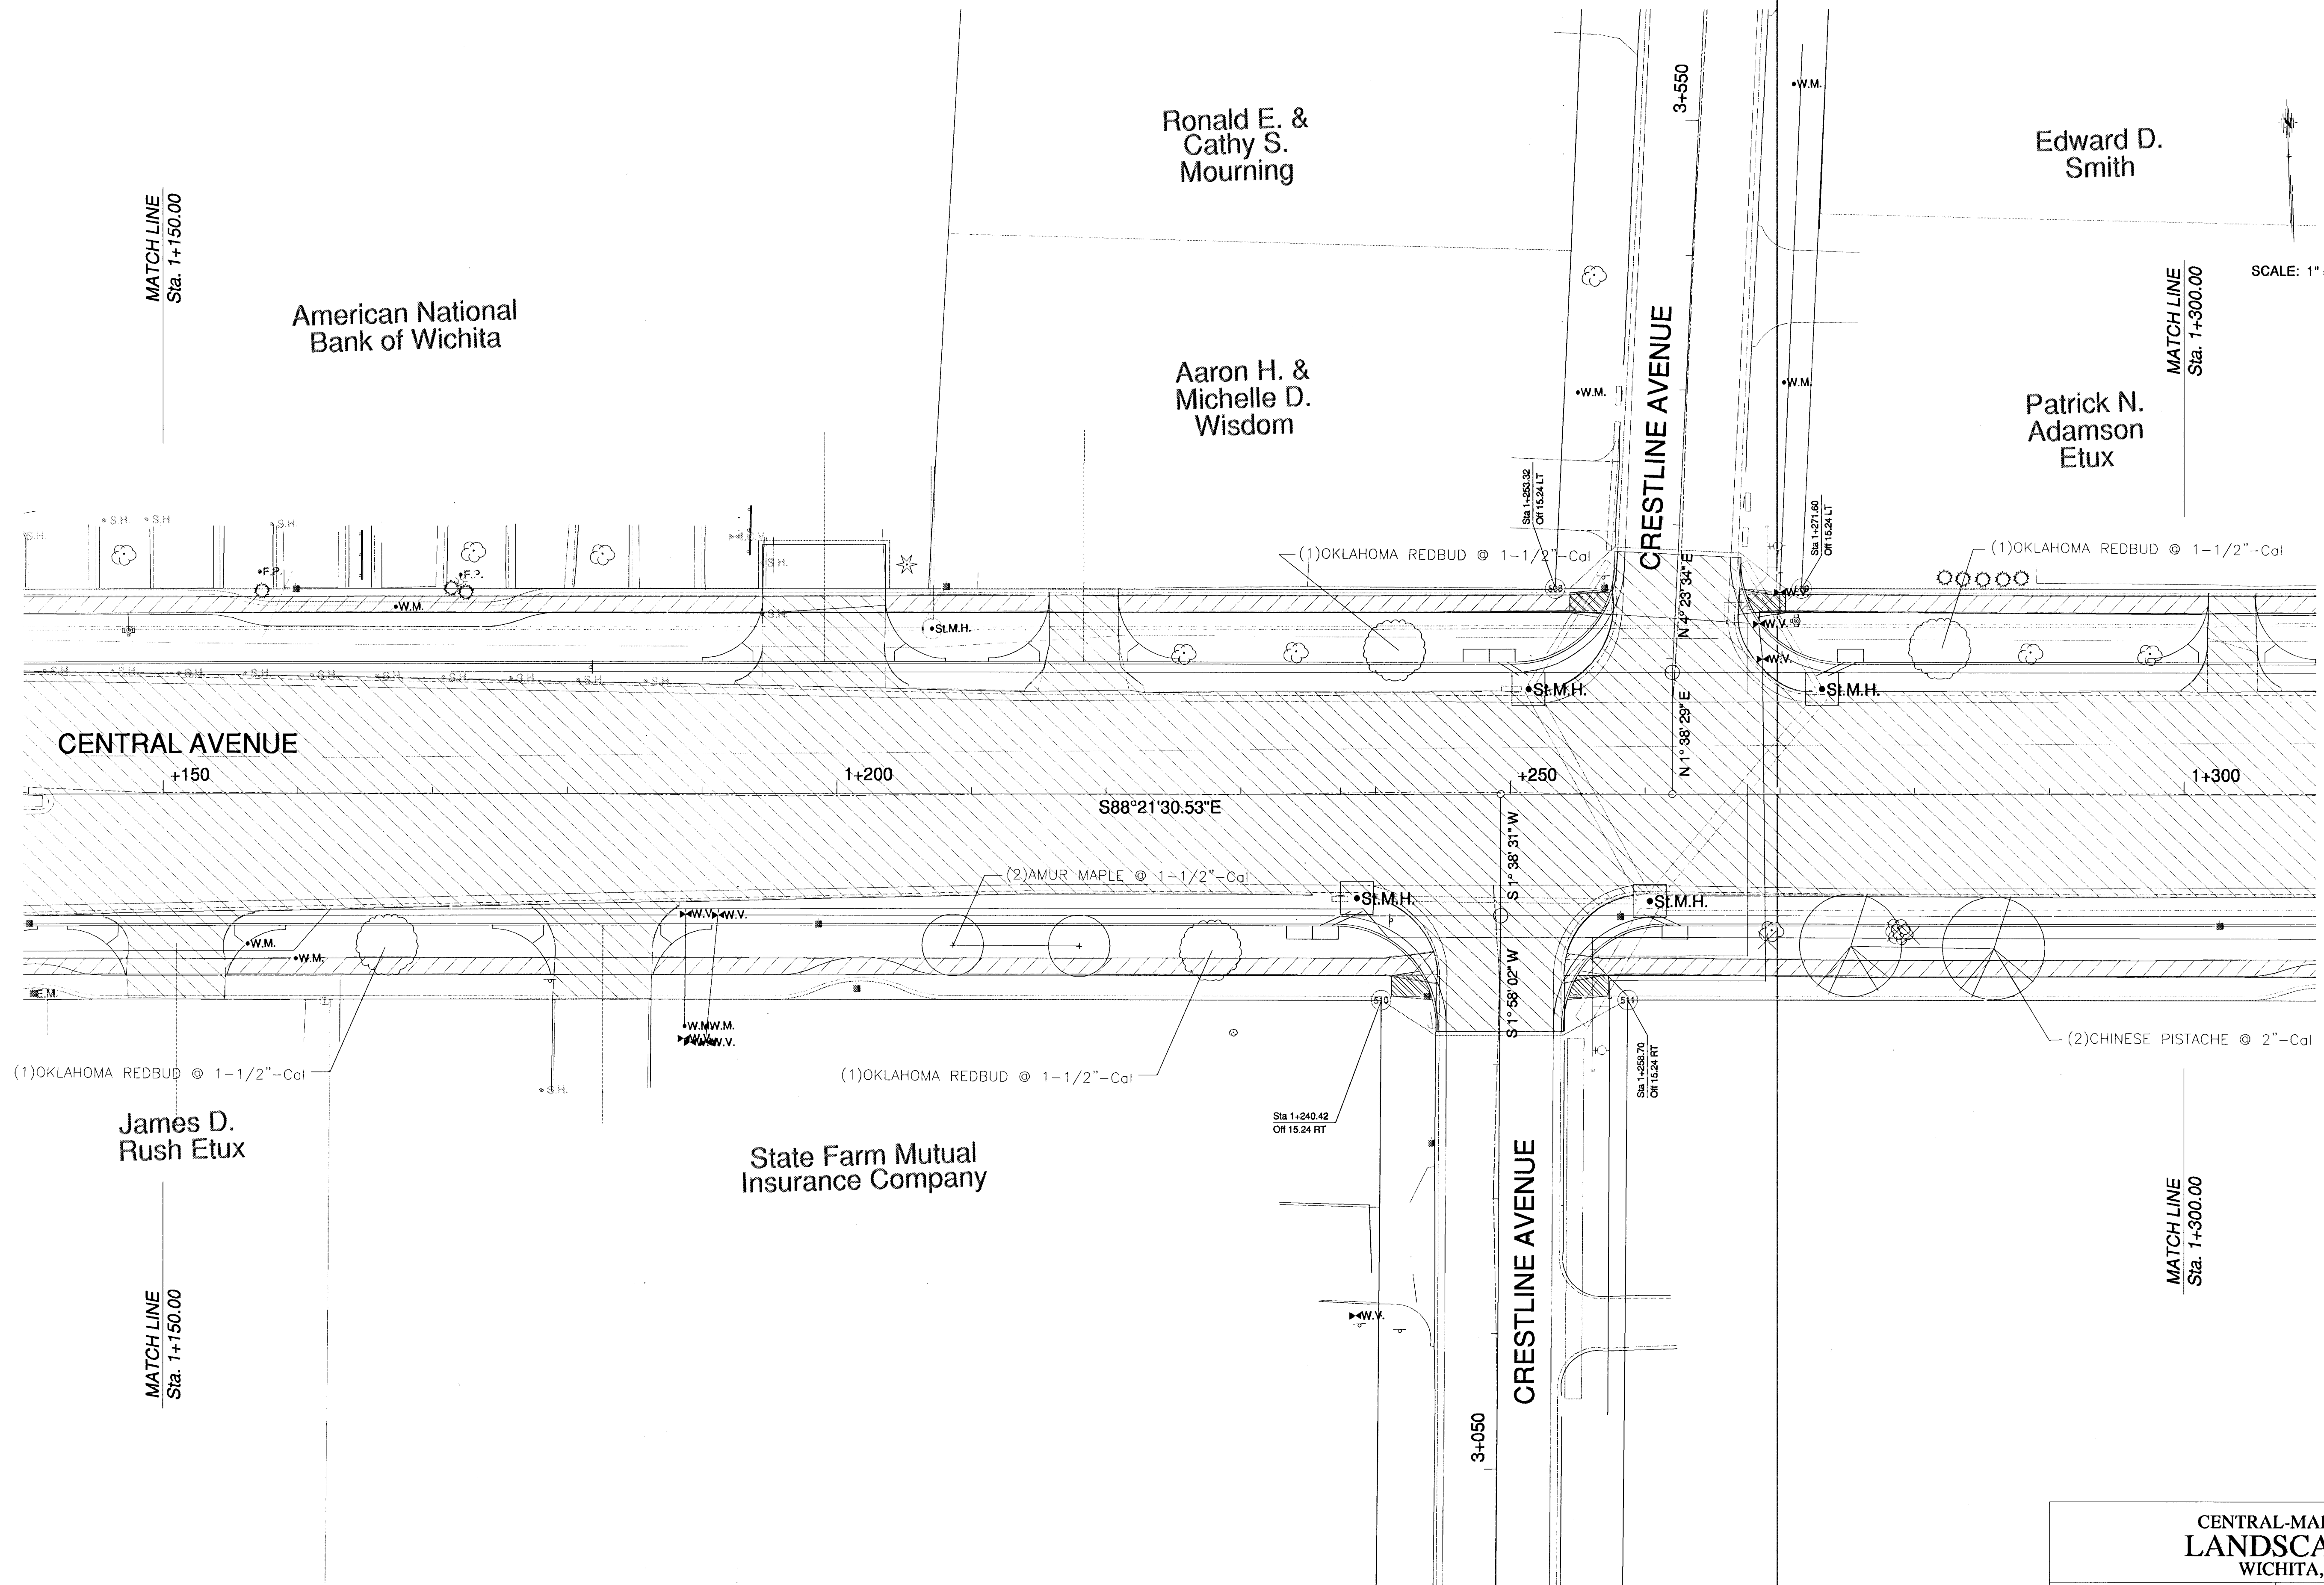

CENTRAL-MAIZE TO TYLER
LANDSCAPE PLAN
WICHITA, KANSAS



LANDWORKS
studio

P.O. BOX 3783 OLATHE, KS 66063 913-780-8707

PROJECT NUMBER

LWS NO.	FILE	DATE	SHEET
plan2	plan2	11/2003	2
DESIGN	DRAWN	REVISED	OF
CLM	CLM		12