


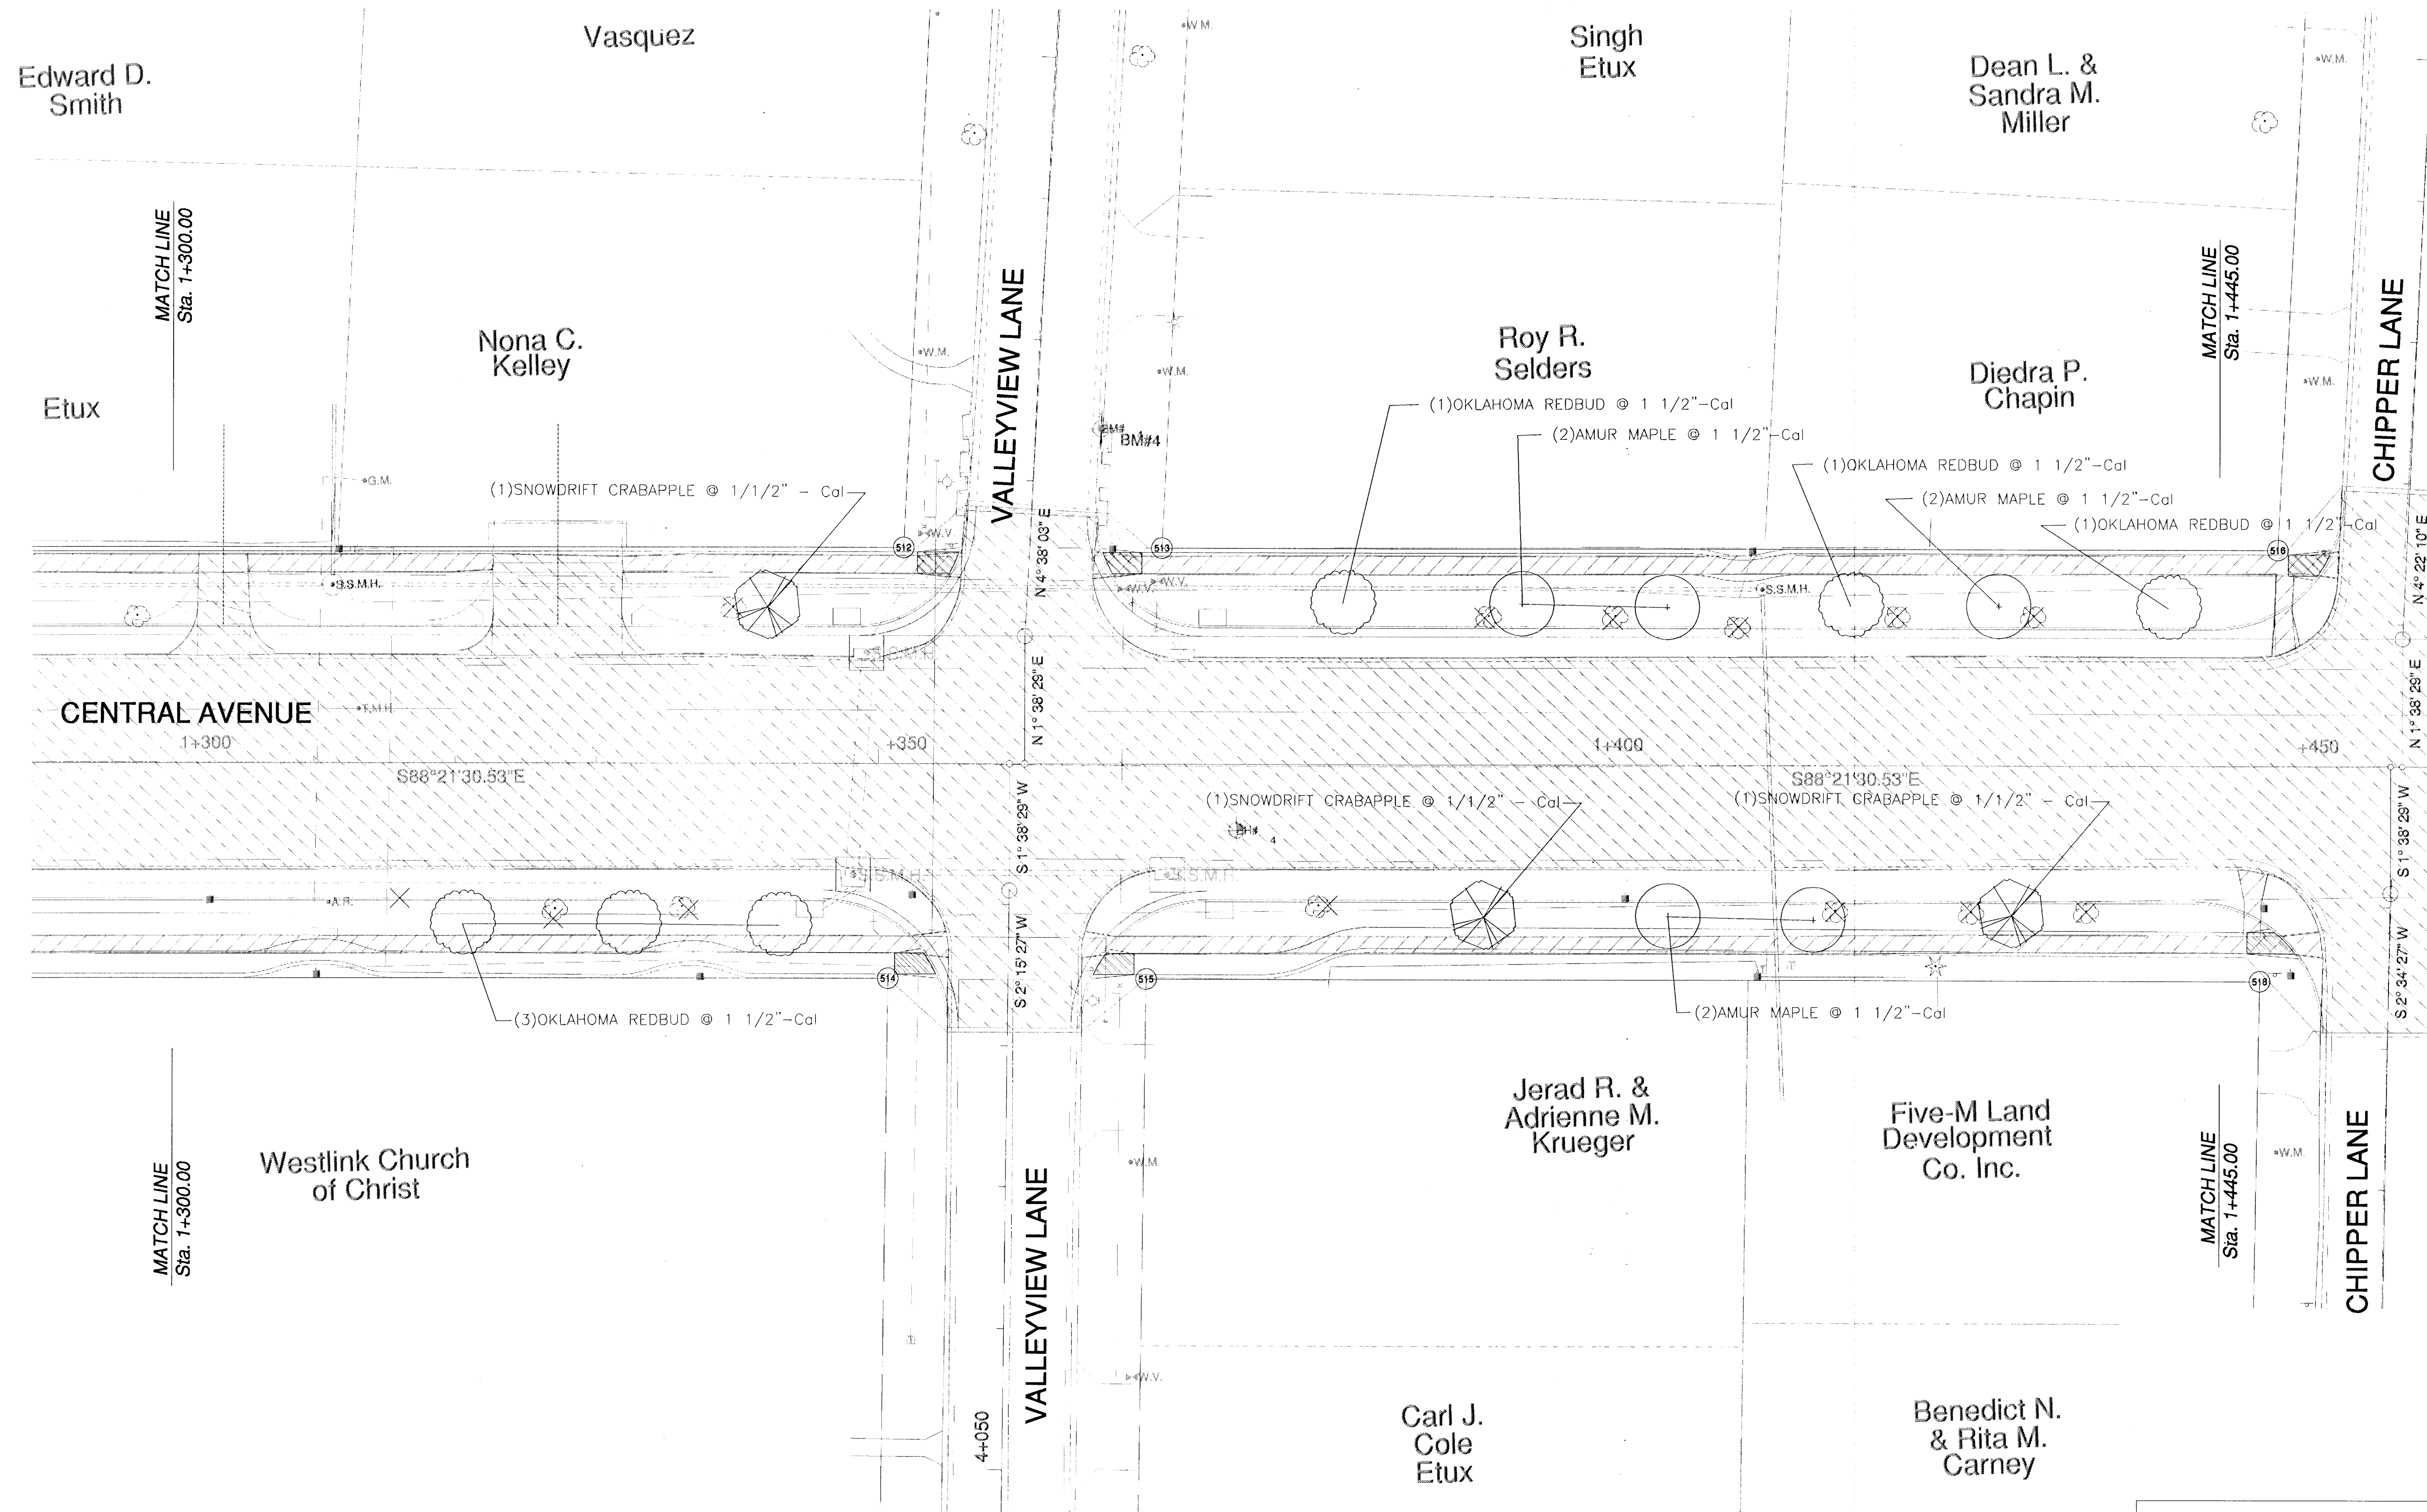

SCALE: 1" = 20'

CENTRAL-MAIZE TO TYLER
LANDSCAPE PLAN
 WICHITA, KANSAS

LANDWORKS STUDIO P.O. BOX 3783 OLAHIE, KS 66063 913-780-8707	PROJECT NUMBER			
	LWS NO	FILE	DATE	SHEET
	DESIGN	DRAWN	REVISED	OF
	1	1	1	3
				11