


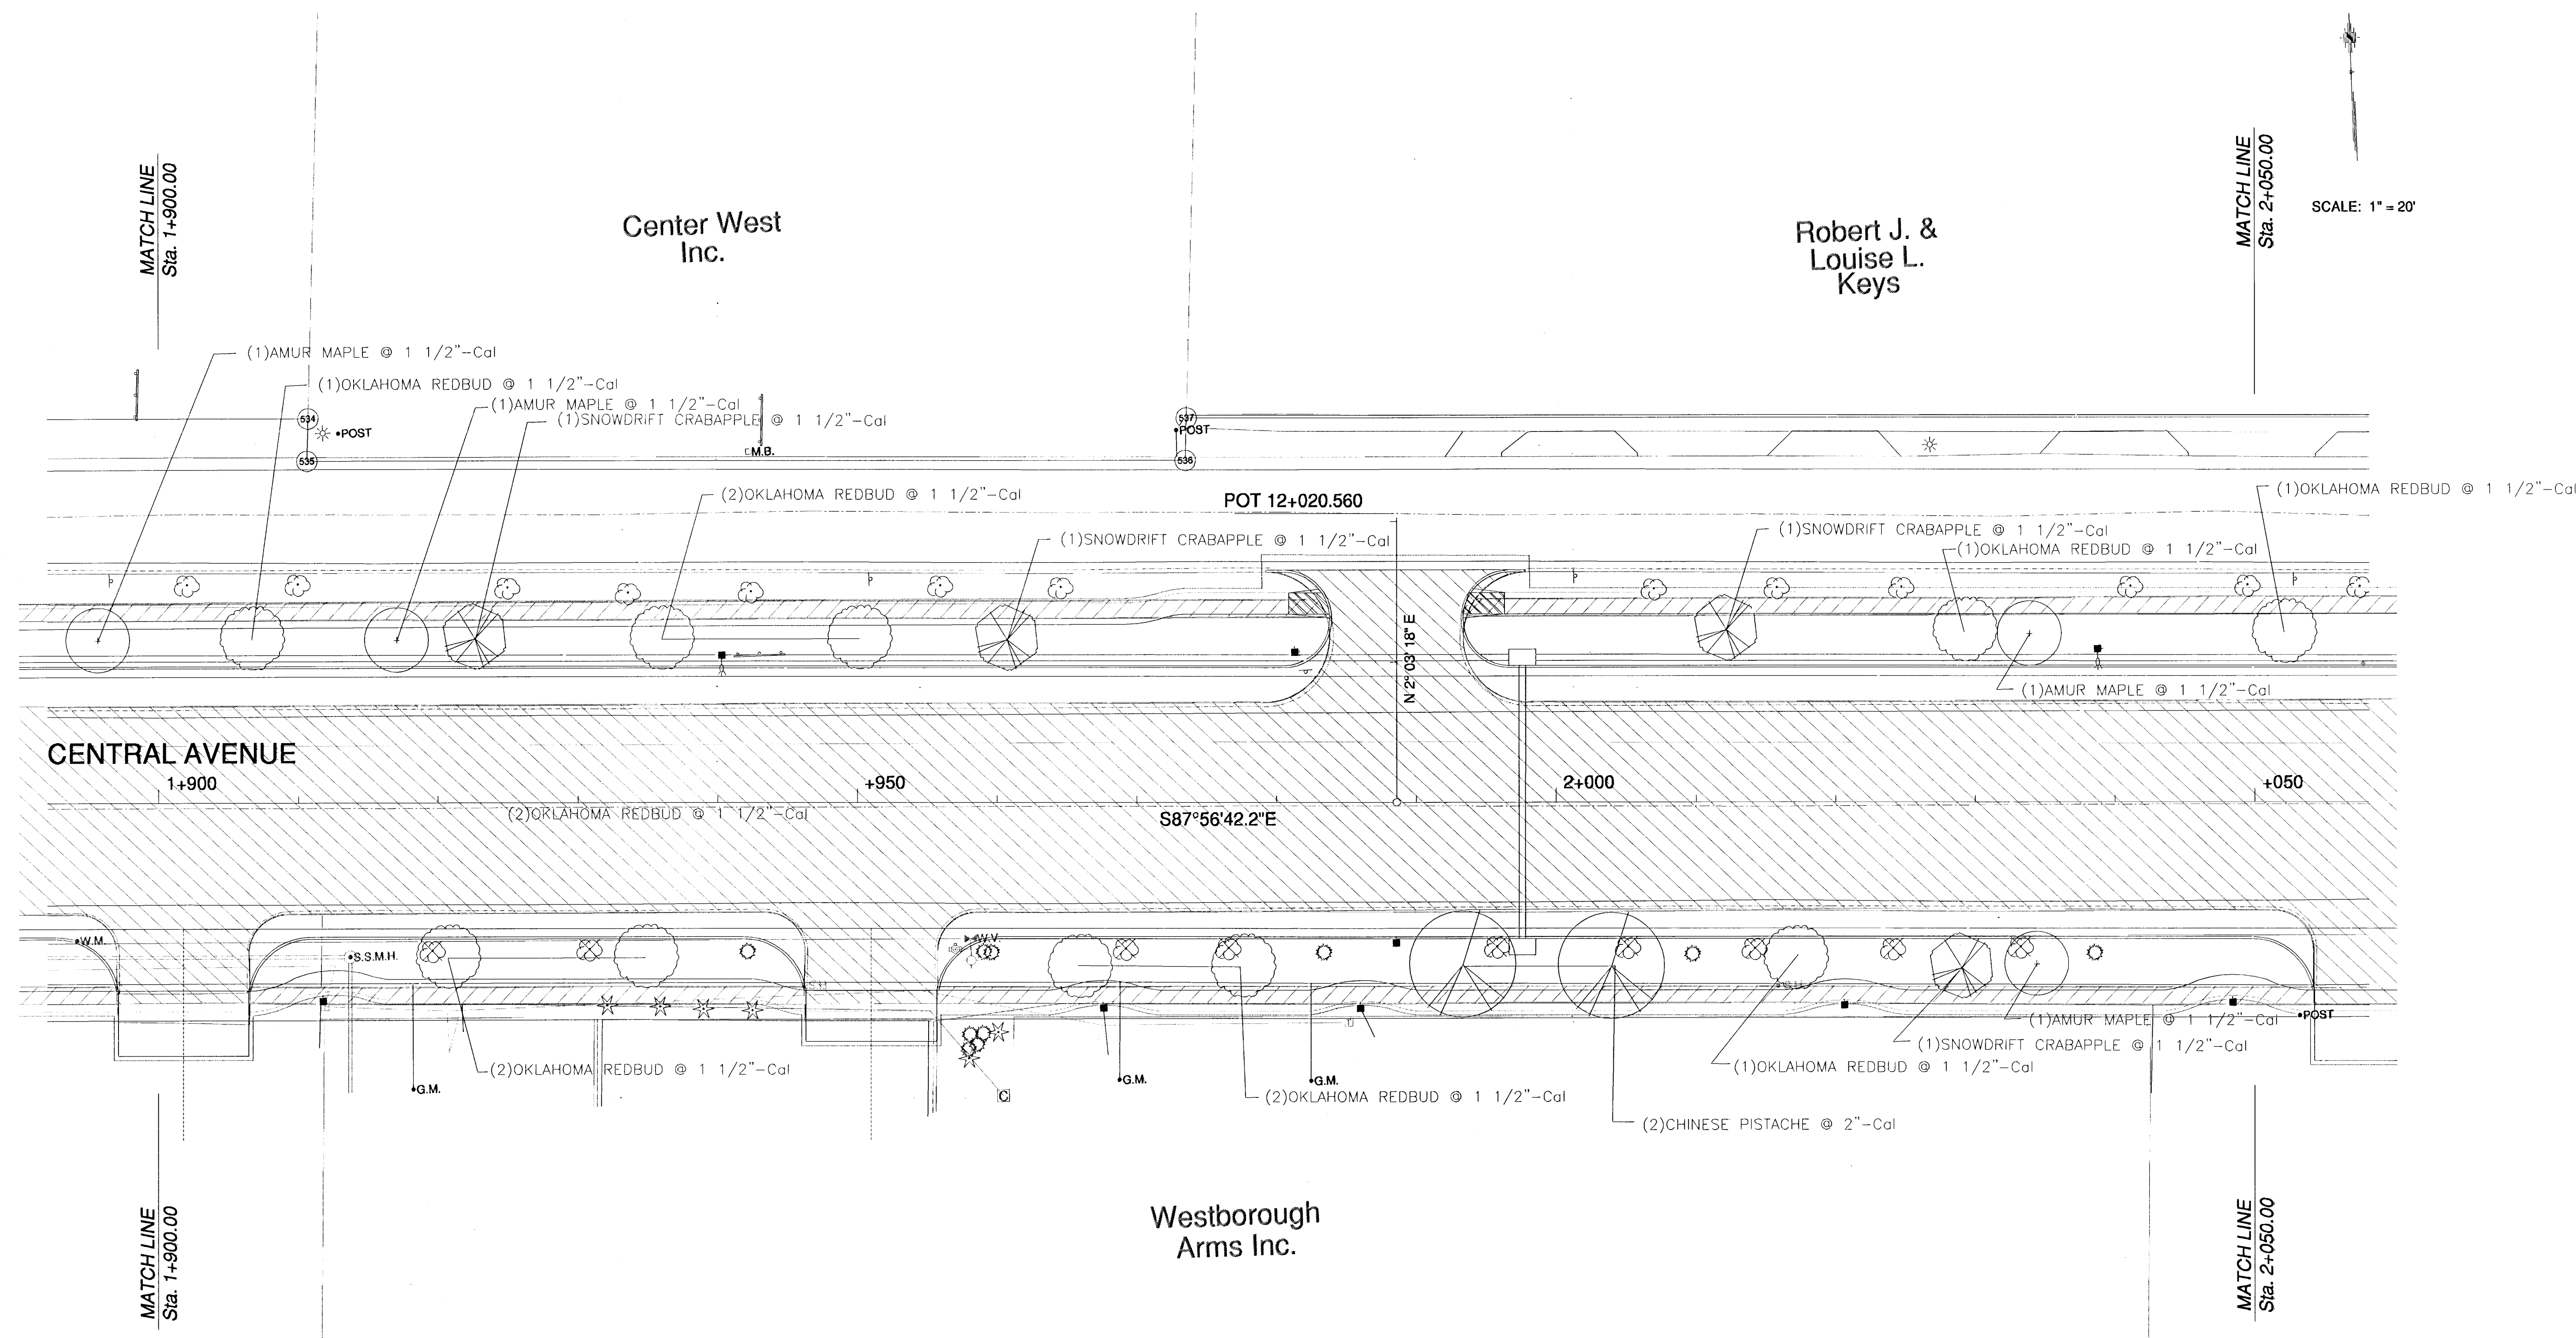

SCALE: 1" = 20'

**CENTRAL - MAIZE TO TYLER
LANDSCAPE PLAN
WICHITA, KANSAS**

PROJECT NUMBER			
LWS NO.	FILE plan7	DATE 11/2003	SHEET 7
DESIGN CLM	DRAWN CLM	REVISED	OF 12

LANDWORKS studio
 P.O. BOX 3783 OLATHE, KS 66063 913-780-6707