


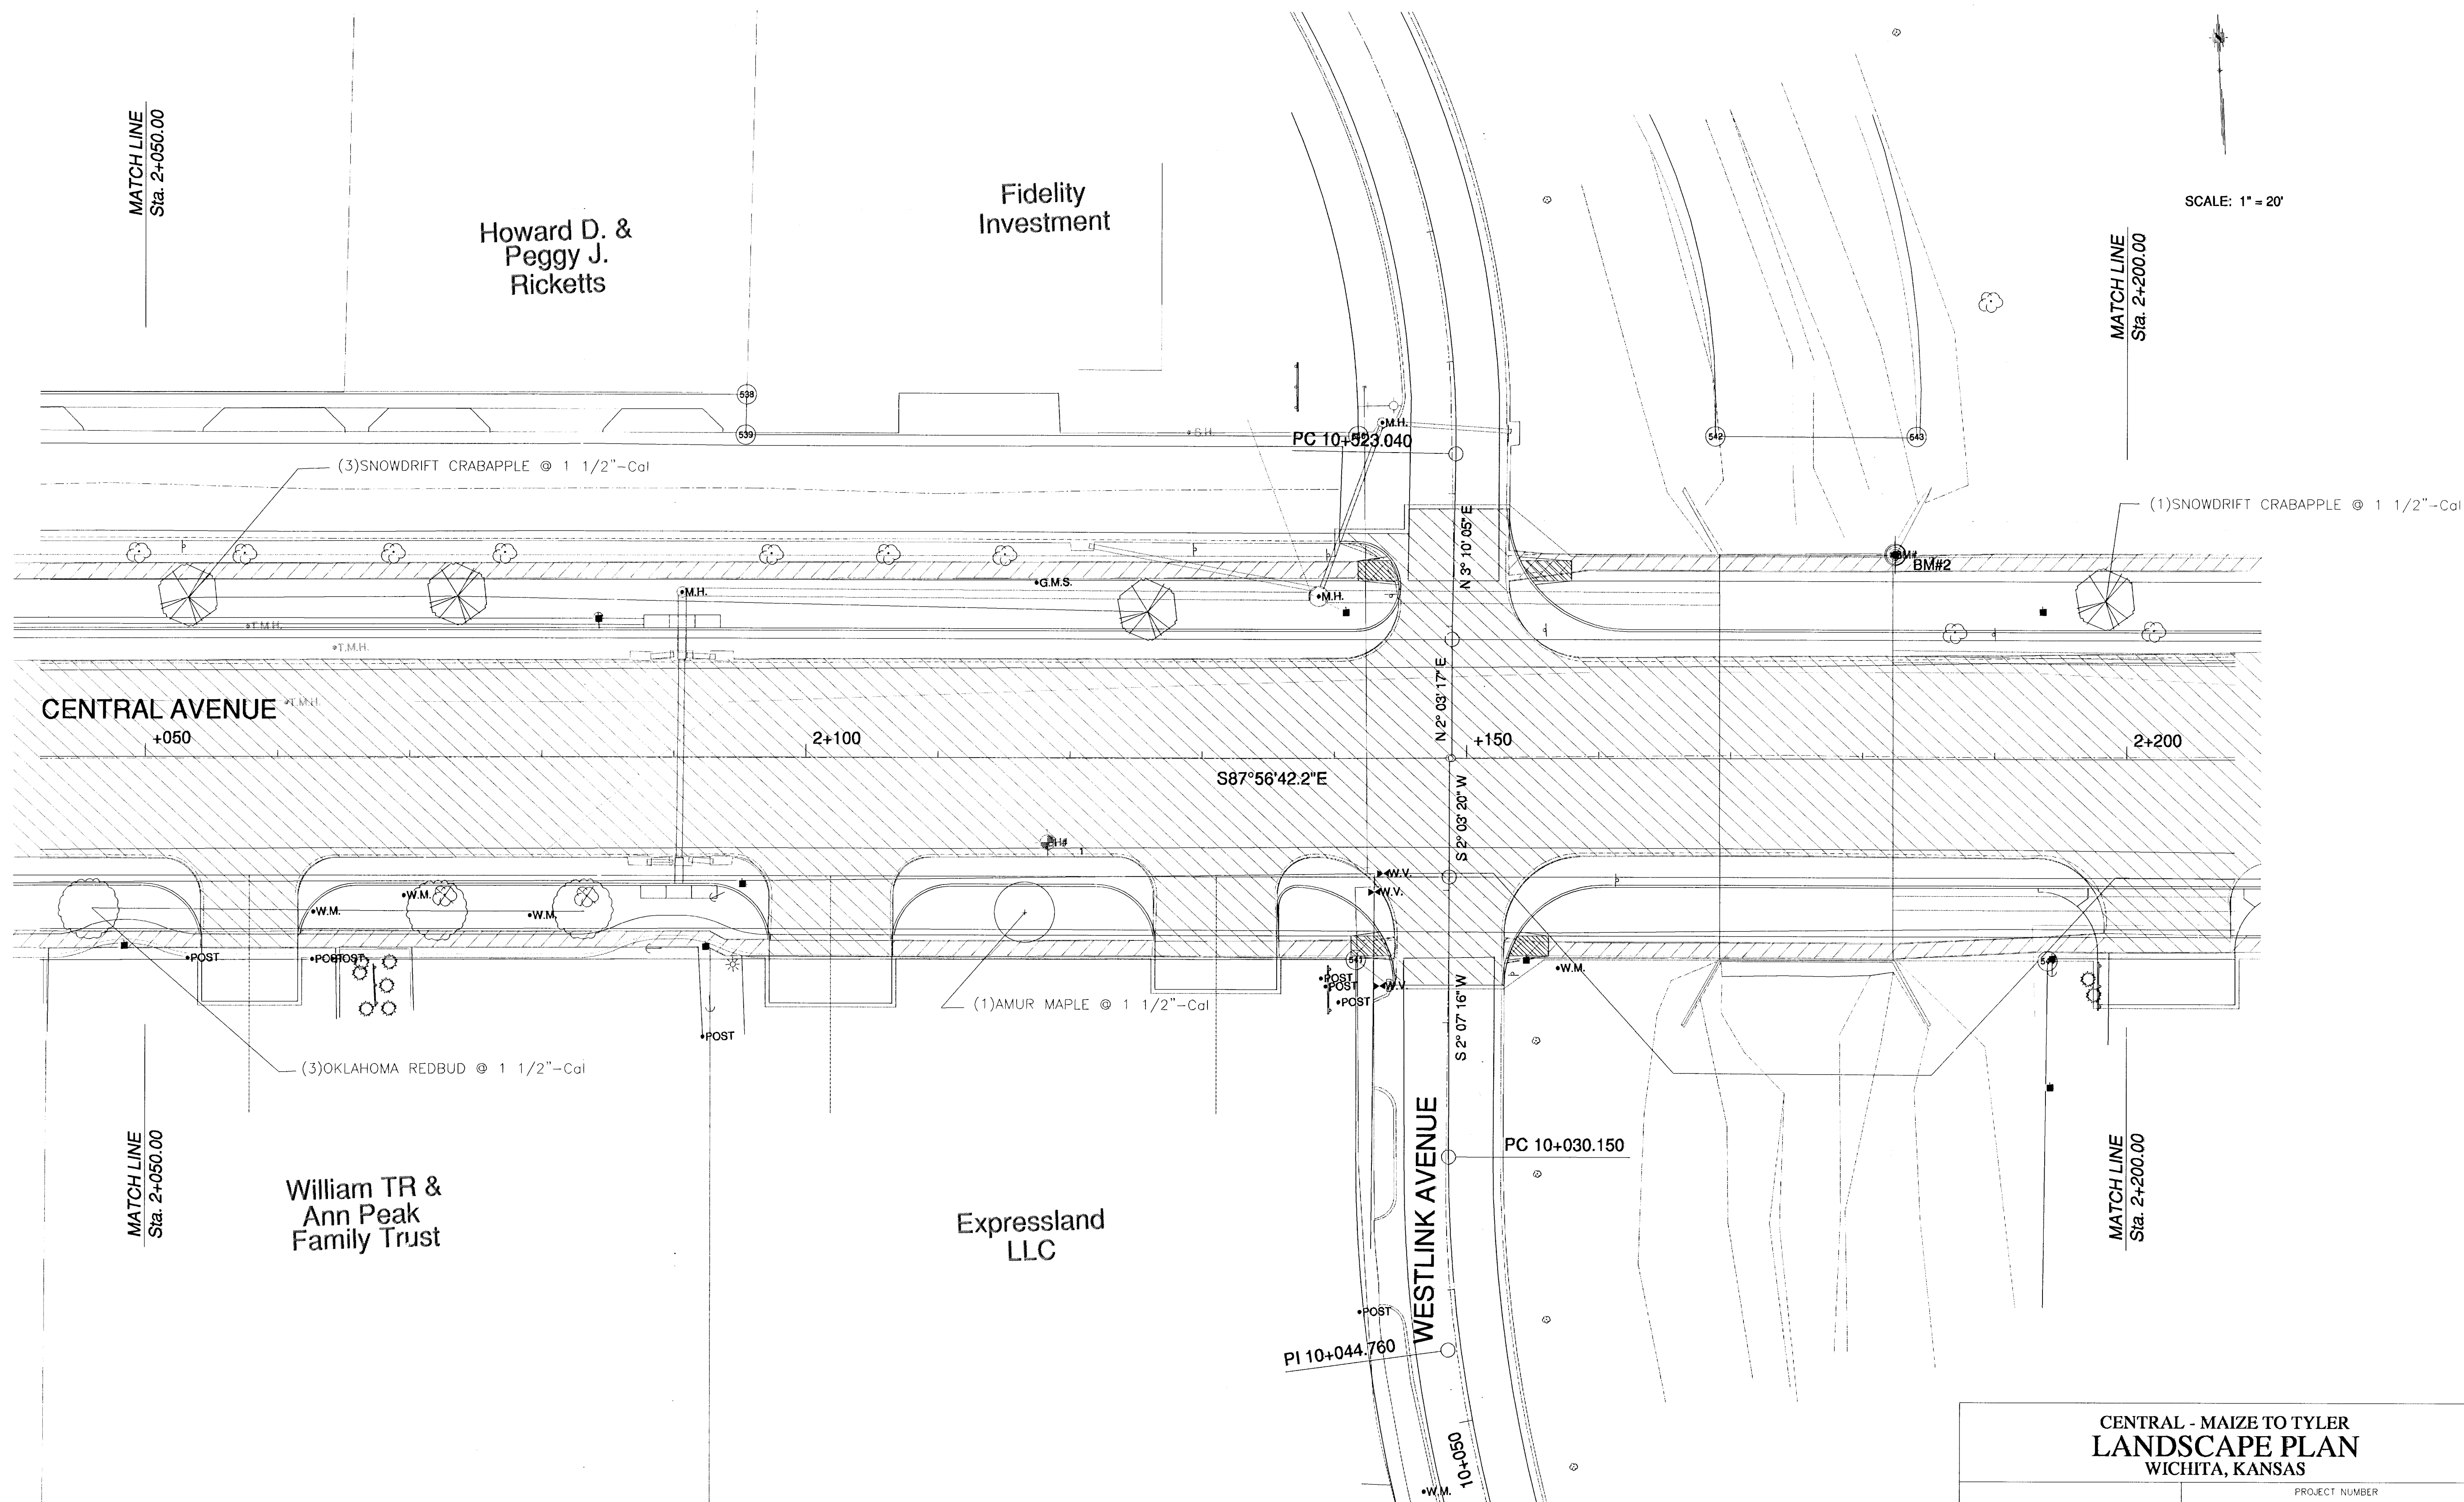

**CENTRAL - MAIZE TO TYLER  
LANDSCAPE PLAN  
WICHITA, KANSAS**



P.O. BOX 3783 OLATHE, KS 66063 913-780-8707

| PROJECT NUMBER |       |         |       |
|----------------|-------|---------|-------|
| LWS NO.        | FILE  | DATE    | SHEET |
| CLM            | plan8 | 11/2003 | 8     |
| DESIGN         | DRAWN | REVISED | OF    |
| CLM            | CLM   |         | 12    |