


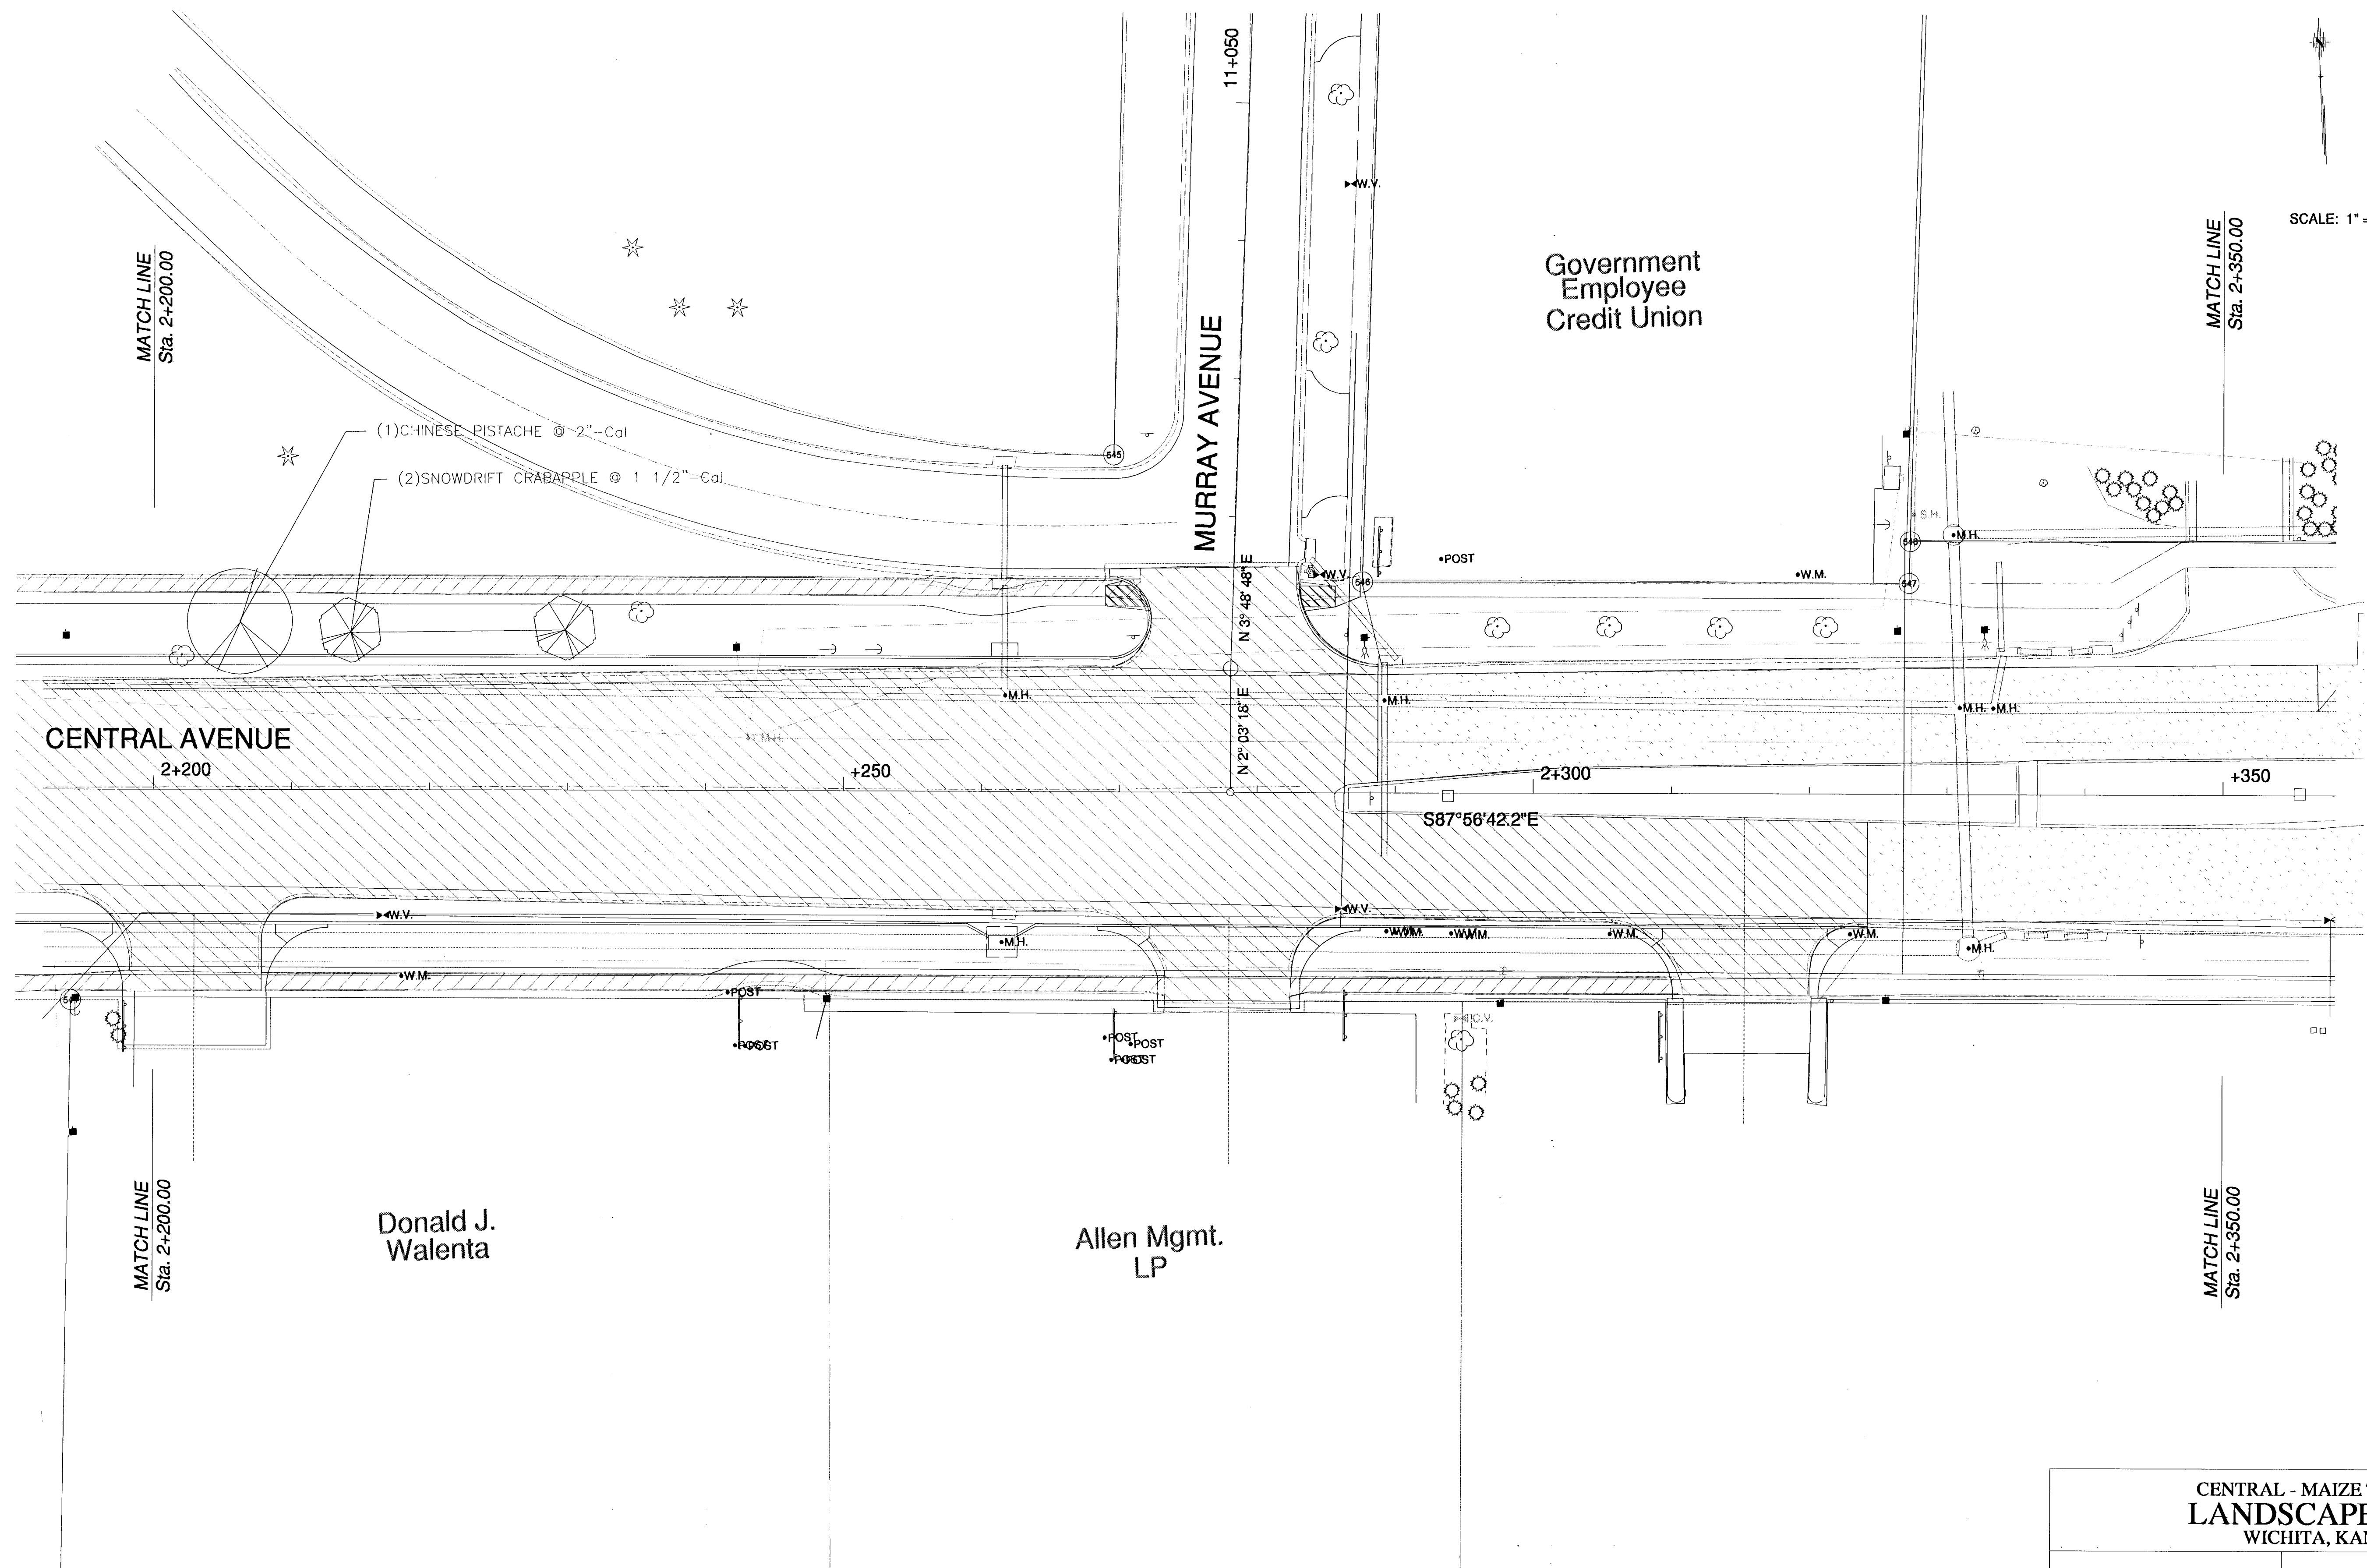

CENTRAL - MAIZE TO TYLER  
LANDSCAPE PLAN  
WICHITA, KANSAS



LANDWORKS  
studio

P.O. BOX 3783 OLATHE, KS 66063 913-780-8707

PROJECT NUMBER

| LWS NO. | FILE  | DATE    | SHEET |
|---------|-------|---------|-------|
| DESIGN  | DRAWN | 11/2003 | 9     |
| CLM     | CLM   | REVISED | OF    |
|         |       |         | 12    |