


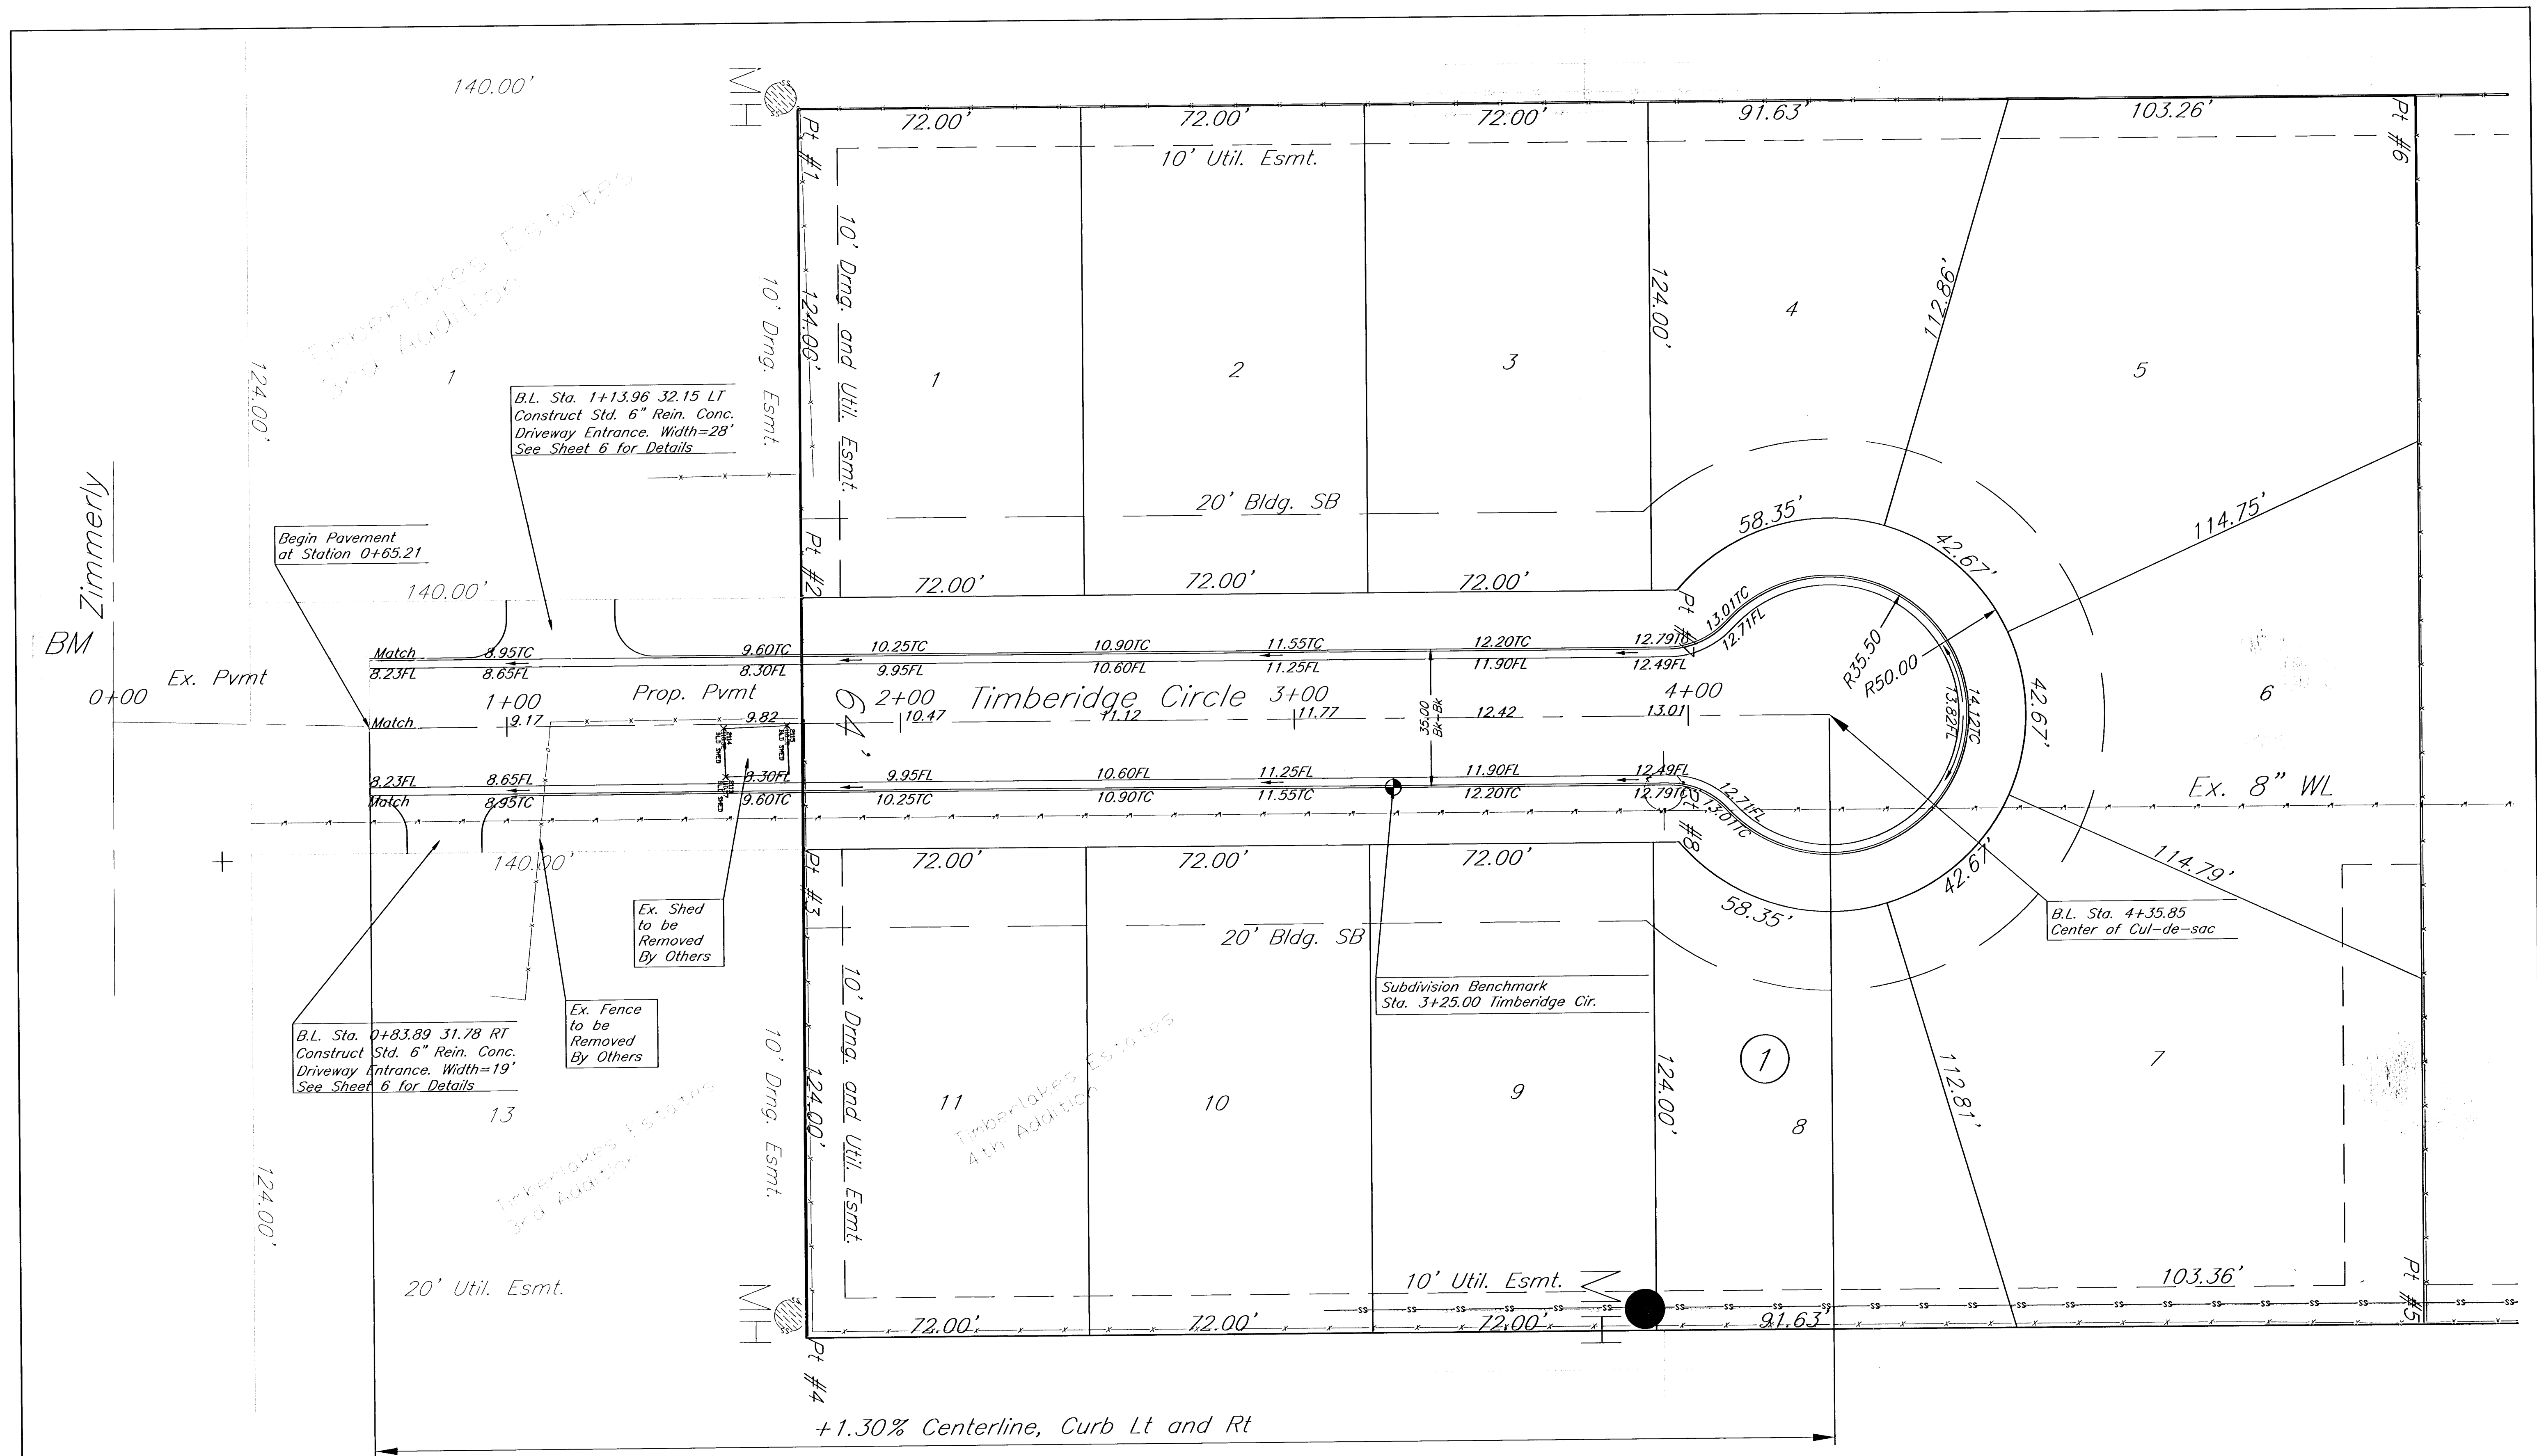

No.	Street and Station	From CL	Description	Elevation
1	Sta 3+25.00 Timberidge Circle	17.50'	East curb line Timberidge Cir., 325' north of Zimmerly.	



BENCHMARKS:
"□" Cut on Inlet
South of Zimmerly
at Timberidge Circle
Elev. = 108.98

(Gutter Flow Elev.) X.XX
(Top of Curb Elev.) X.XX
Curb Elev. Callout

Note: Curb elevation callouts are at every station, half station and PC's and PT's.

Pt #	Station	Offset	Direction	Northing	Easting
Pt #1	1+75.04	156.00	Left	10041.46	5174.19
Pt #2	1+75.01	32.00	Left	10041.34	5298.19
Pt #3	1+75.00	32.00	Right	10041.27	5362.19
Pt #4	1+74.58	156.00	Right	10041.15	5486.19
Pt #5	5+85.85	156.00	Right	10452.12	5486.50
Pt #6	5+85.85	156.00	Left	10452.35	5174.50
Pt #7	3+97.52	32.00	Left	10263.85	5298.36
Pt #8	3+97.51	32.00	Right	10263.78	5362.36

516 S. Market,
Wichita, KS 67202

316/284-0242

Timber Lake Estates 4th Addition
Timberidge Circle
Wichita, Kansas

PROJECT NUMBER

KEM NO. 05103	FILE PVPLAN1	DATE 6/2005	SHEET 2
DESIGN KM	DRAWN JO	REVISED 9/22/05	OF 9