


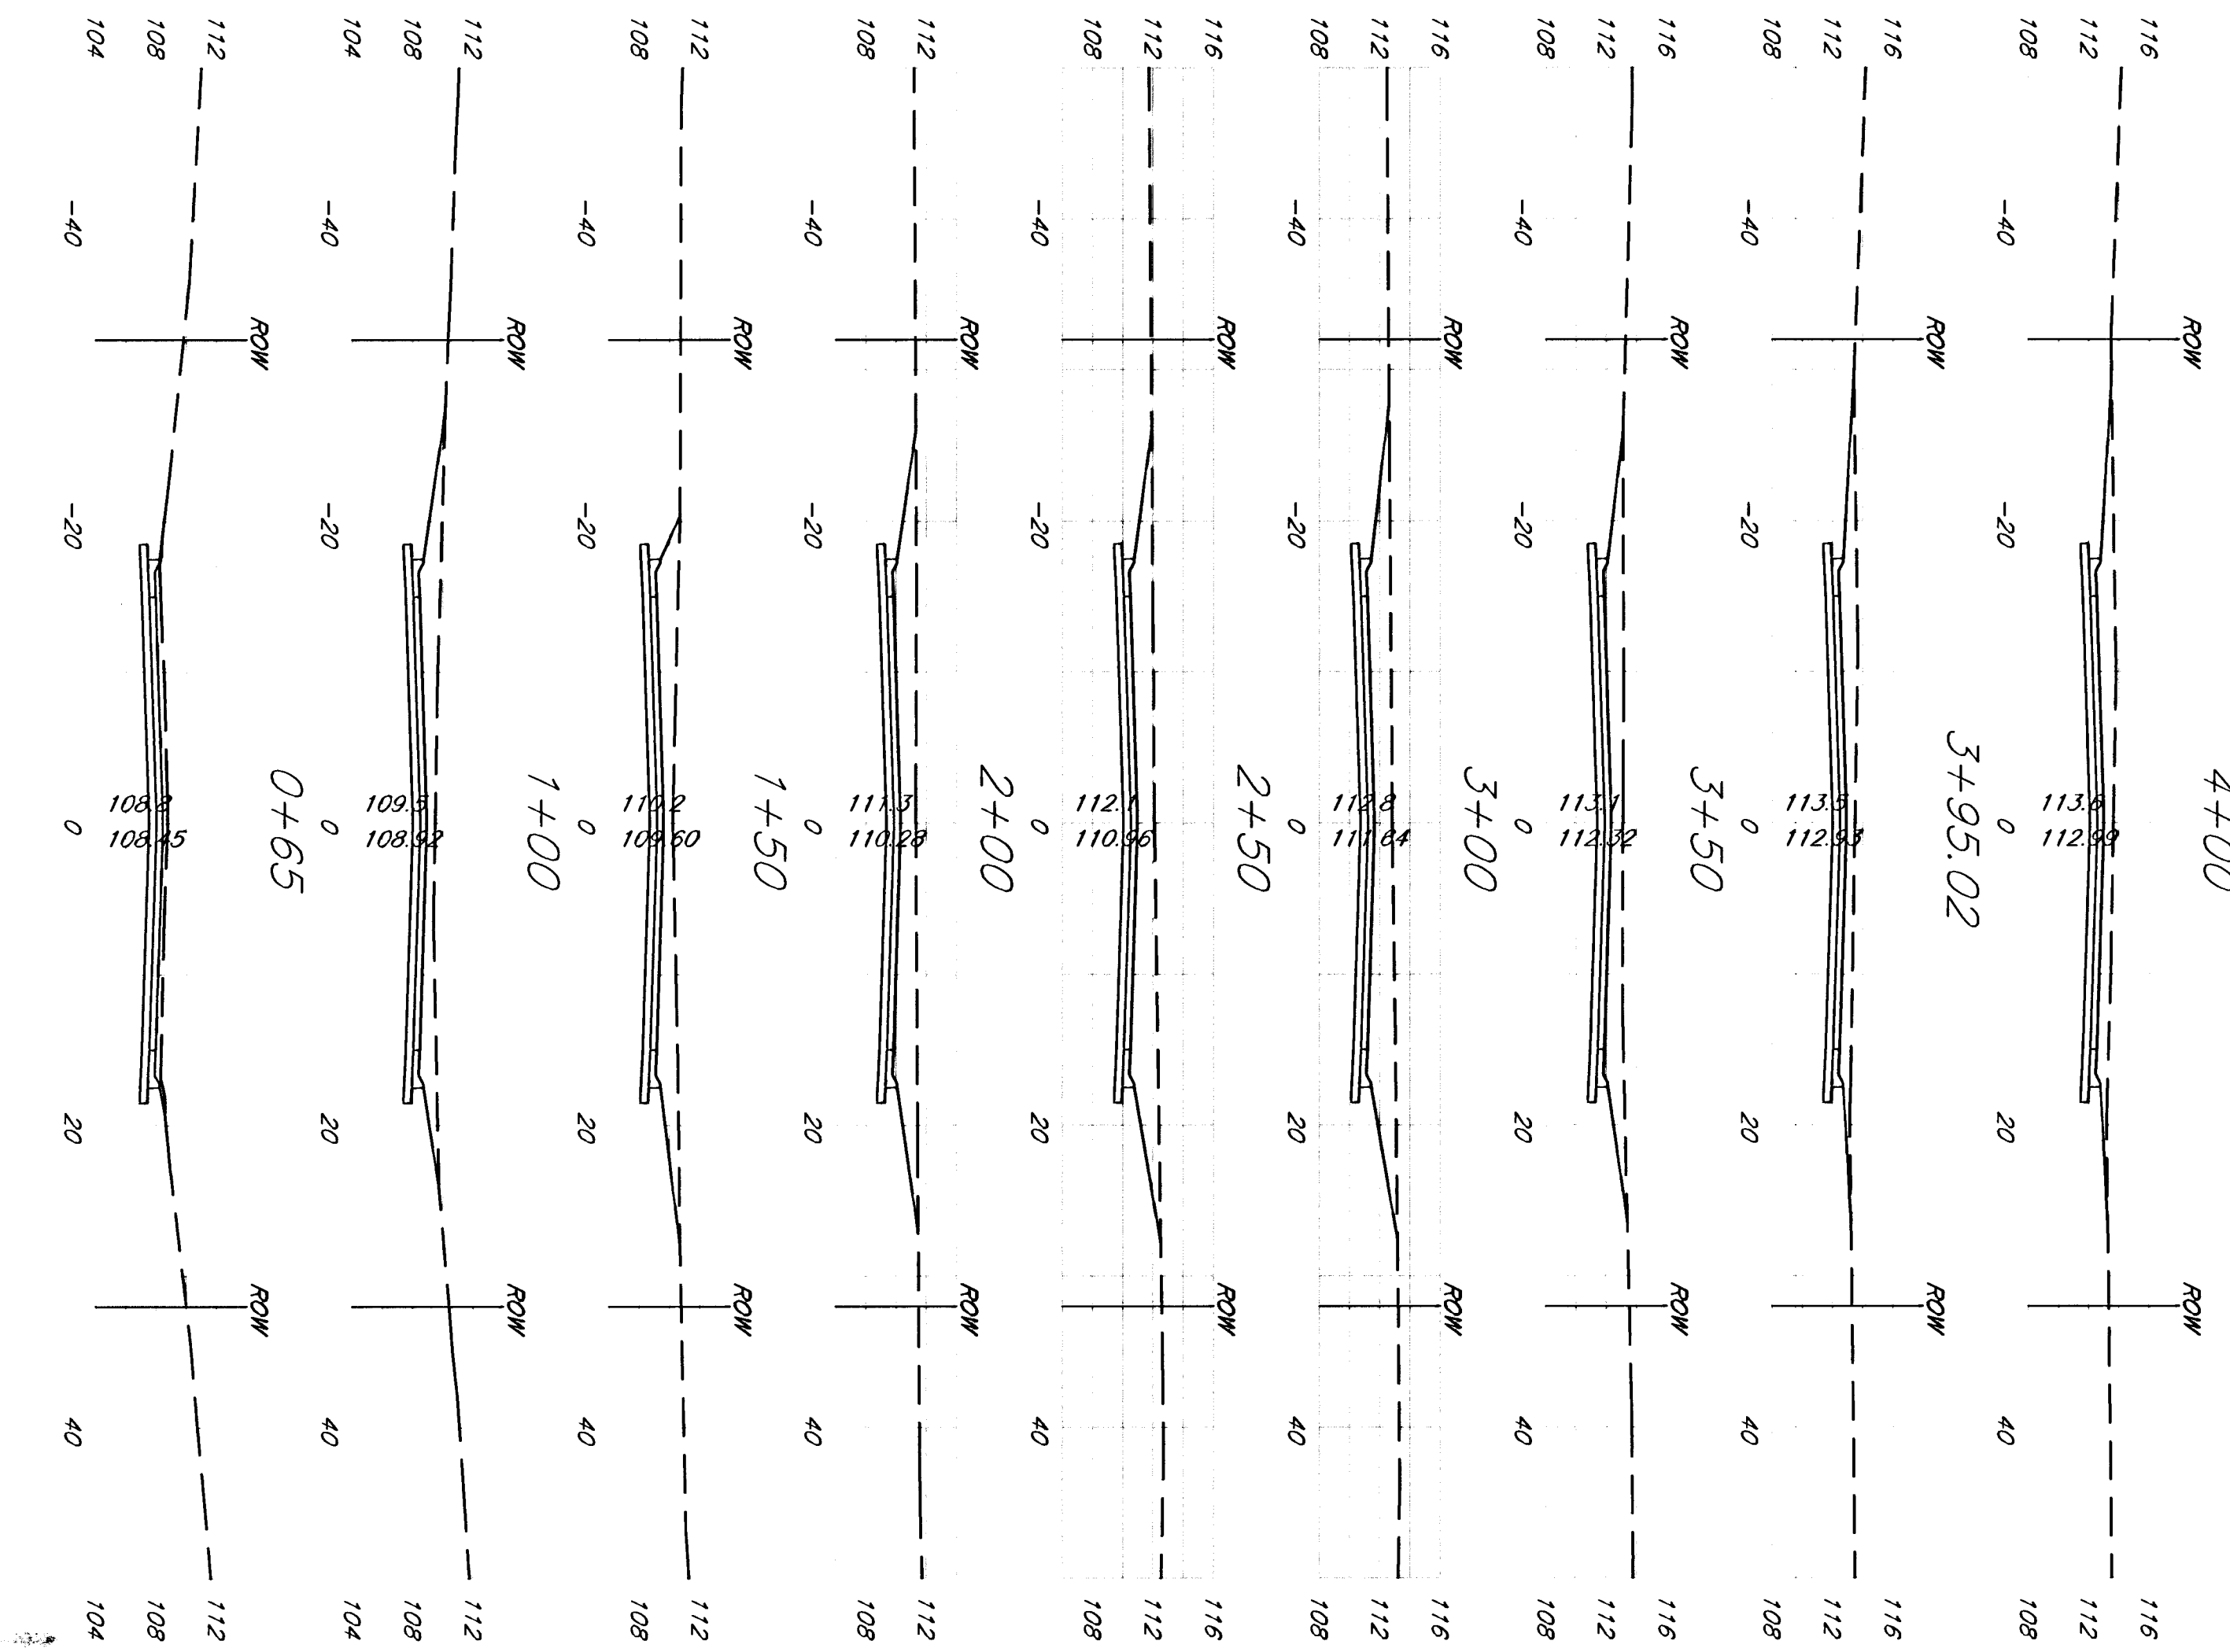

Wichita, KS

Cross Sections

Timber Lake Estates 4th Addition

DESIGN KM		DRAWN JO		REVISED 9/22/05	
516 S. Market, Wichita, KS 67202		316/264-0242		8 OF 9	