
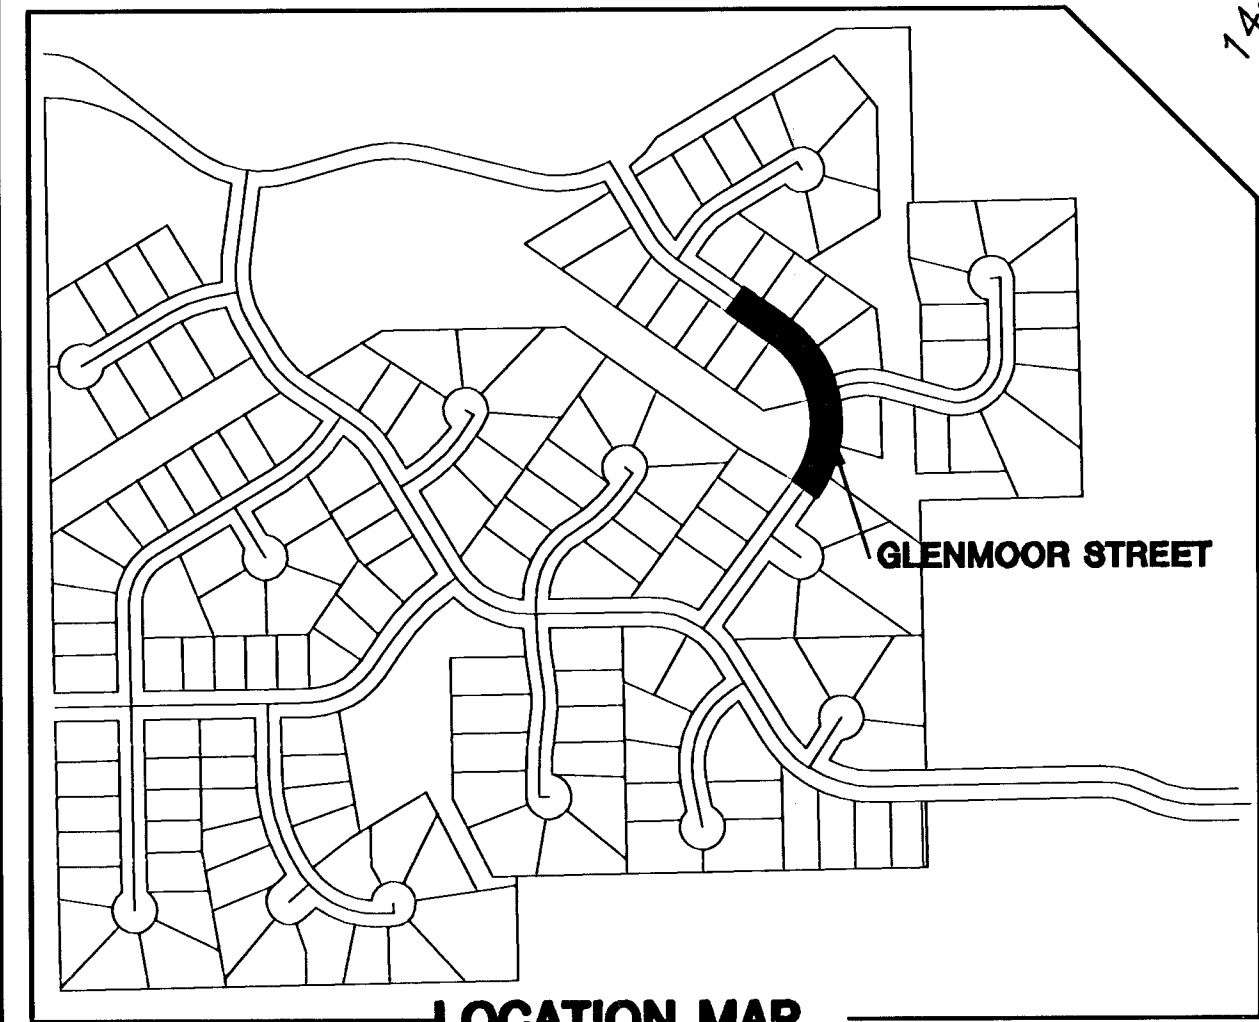
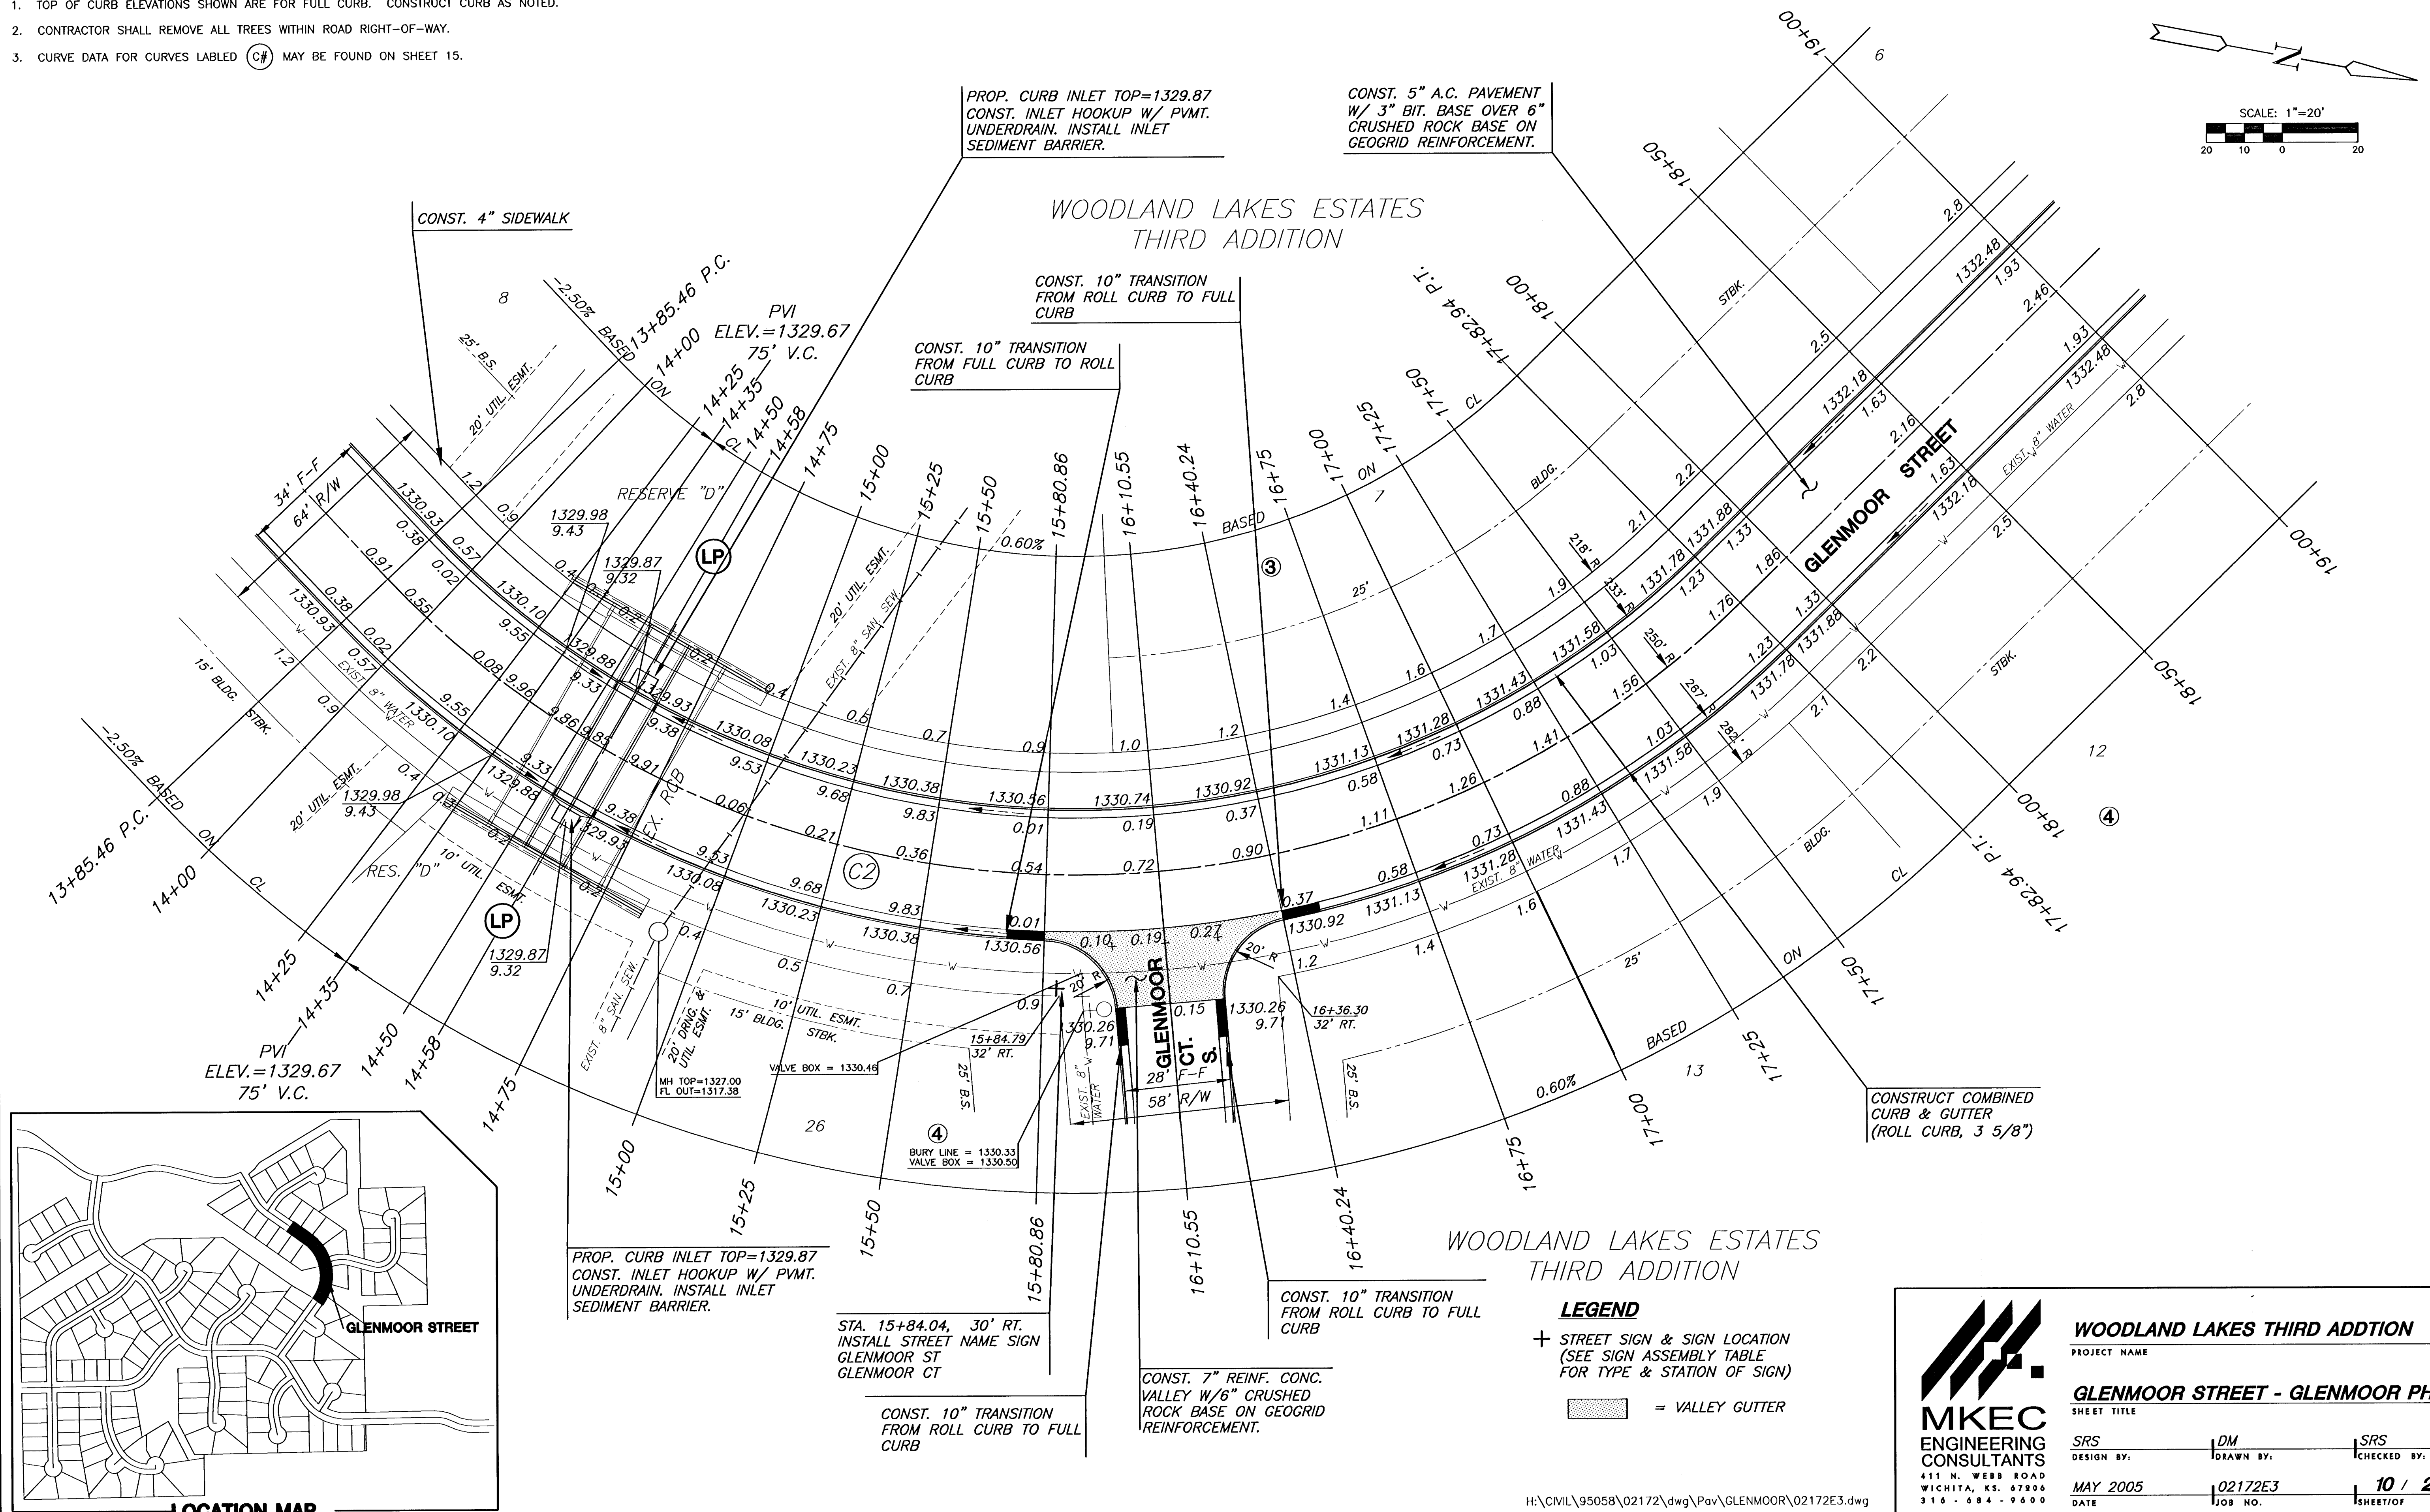
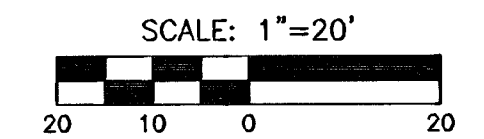


NOTE:

1. TOP OF CURB ELEVATIONS SHOWN ARE FOR FULL CURB. CONSTRUCT CURB AS NOTED.
2. CONTRACTOR SHALL REMOVE ALL TREES WITHIN ROAD RIGHT-OF-WAY.
3. CURVE DATA FOR CURVES LABELED (C#) MAY BE FOUND ON SHEET 15.

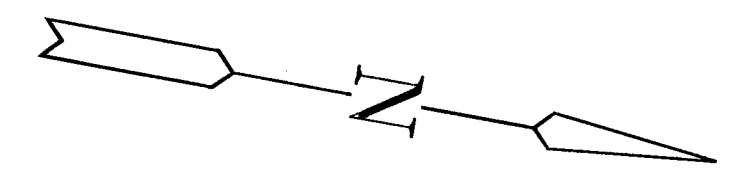

**WOODLAND LAKES ESTATES
THIRD ADDITION**

- LEGEND**
- + STREET SIGN & SIGN LOCATION (SEE SIGN ASSEMBLY TABLE FOR TYPE & STATION OF SIGN)
 - [Hatched Box] = VALLEY GUTTER

WOODLAND LAKES THIRD ADDITION PROJECT NAME		
GLENMOOR STREET - GLENMOOR PHASE SHEET TITLE		
SRS DESIGN BY.	DM DRAWN BY.	SRS CHECKED BY.
MAY 2005 DATE	02172E3 JOB NO.	10 / 29 SHEET/OF