


WOODLAND LAKES ESTATES  
THIRD ADDITION

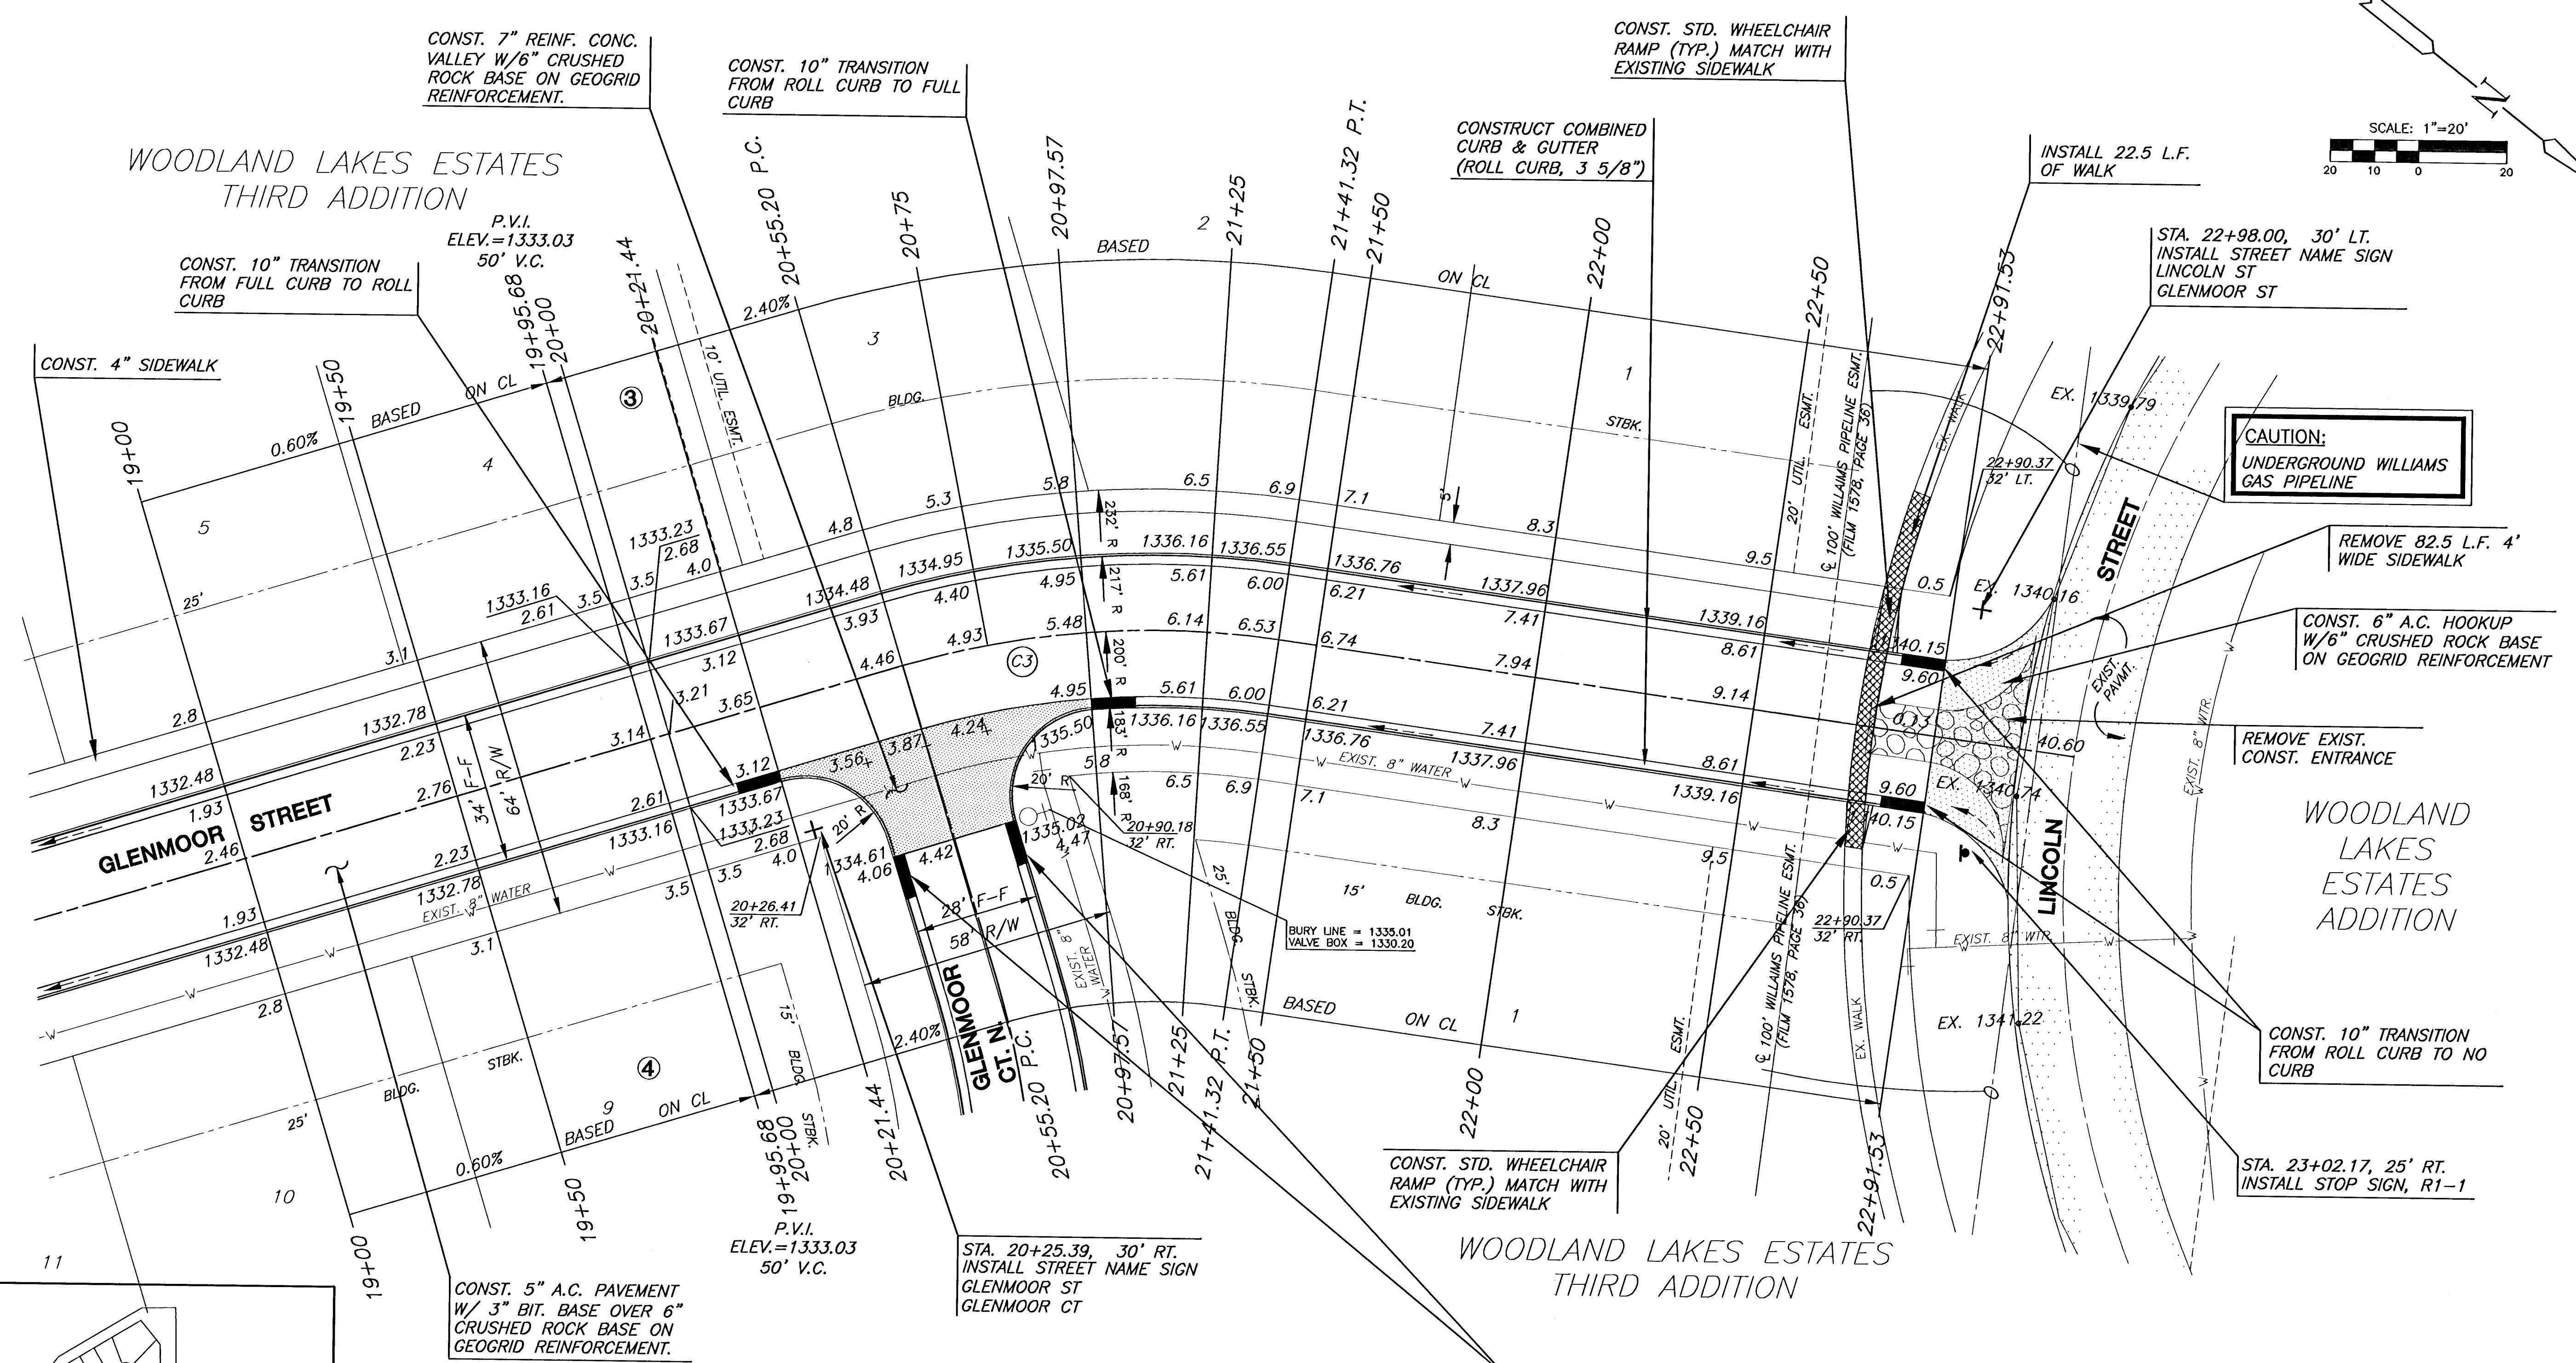

**CAUTION:**  
UNDERGROUND WILLIAMS  
GAS PIPELINE


REMOVE 82.5 L.F. 4'  
WIDE SIDEWALK

REMOVE EXIST.  
CONST. ENTRANCE

WOODLAND LAKES  
ESTATES  
ADDITION

CONST. 10" TRANSITION  
FROM ROLL CURB TO NO  
CURB

STA. 23+02.17, 25' RT.  
INSTALL STOP SIGN, R1-1

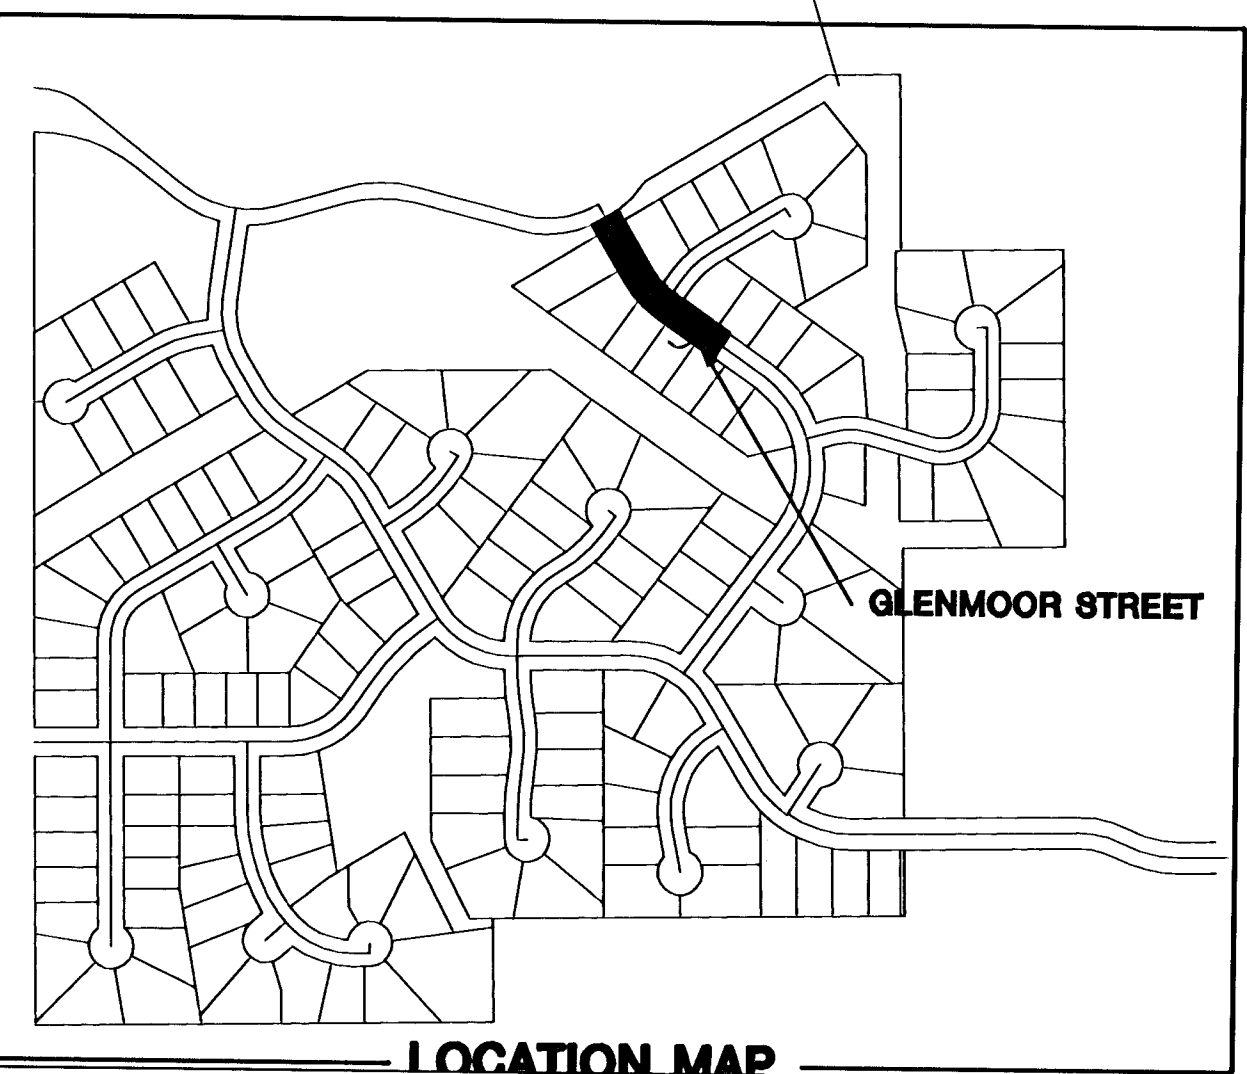

- NOTE:**
1. TOP OF CURB ELEVATIONS SHOWN ARE FOR FULL CURB. CONSTRUCT CURB AS NOTED.
  2. CONTRACTOR SHALL REMOVE ALL TREES WITHIN ROAD RIGHT-OF-WAY.
  3. CURVE DATA FOR CURVES LABELED (C#) MAY BE FOUND ON SHEET 15.

- LEGEND**
- + STREET SIGN & SIGN LOCATION  
(SEE SIGN ASSEMBLY TABLE  
FOR TYPE & STATION OF SIGN)
  - [Hatched Box] = VALLEY GUTTER

**WOODLAND LAKES THIRD ADDTION**  
PROJECT NAME

---

**GLENMOOR STREET - GLENMOOR PHASE**  
SHEET TITLE

---

SRS DESIGN BY:	DM DRAWN BY:	SRS CHECKED BY:
MAY 2005 DATE	02172E4 JOB NO.	11 / 29 SHEET/OF